


g:\project\lak\13486\roadway\sheets\13486x001.dgn 6/26/2008 4:02:06 PM djozily

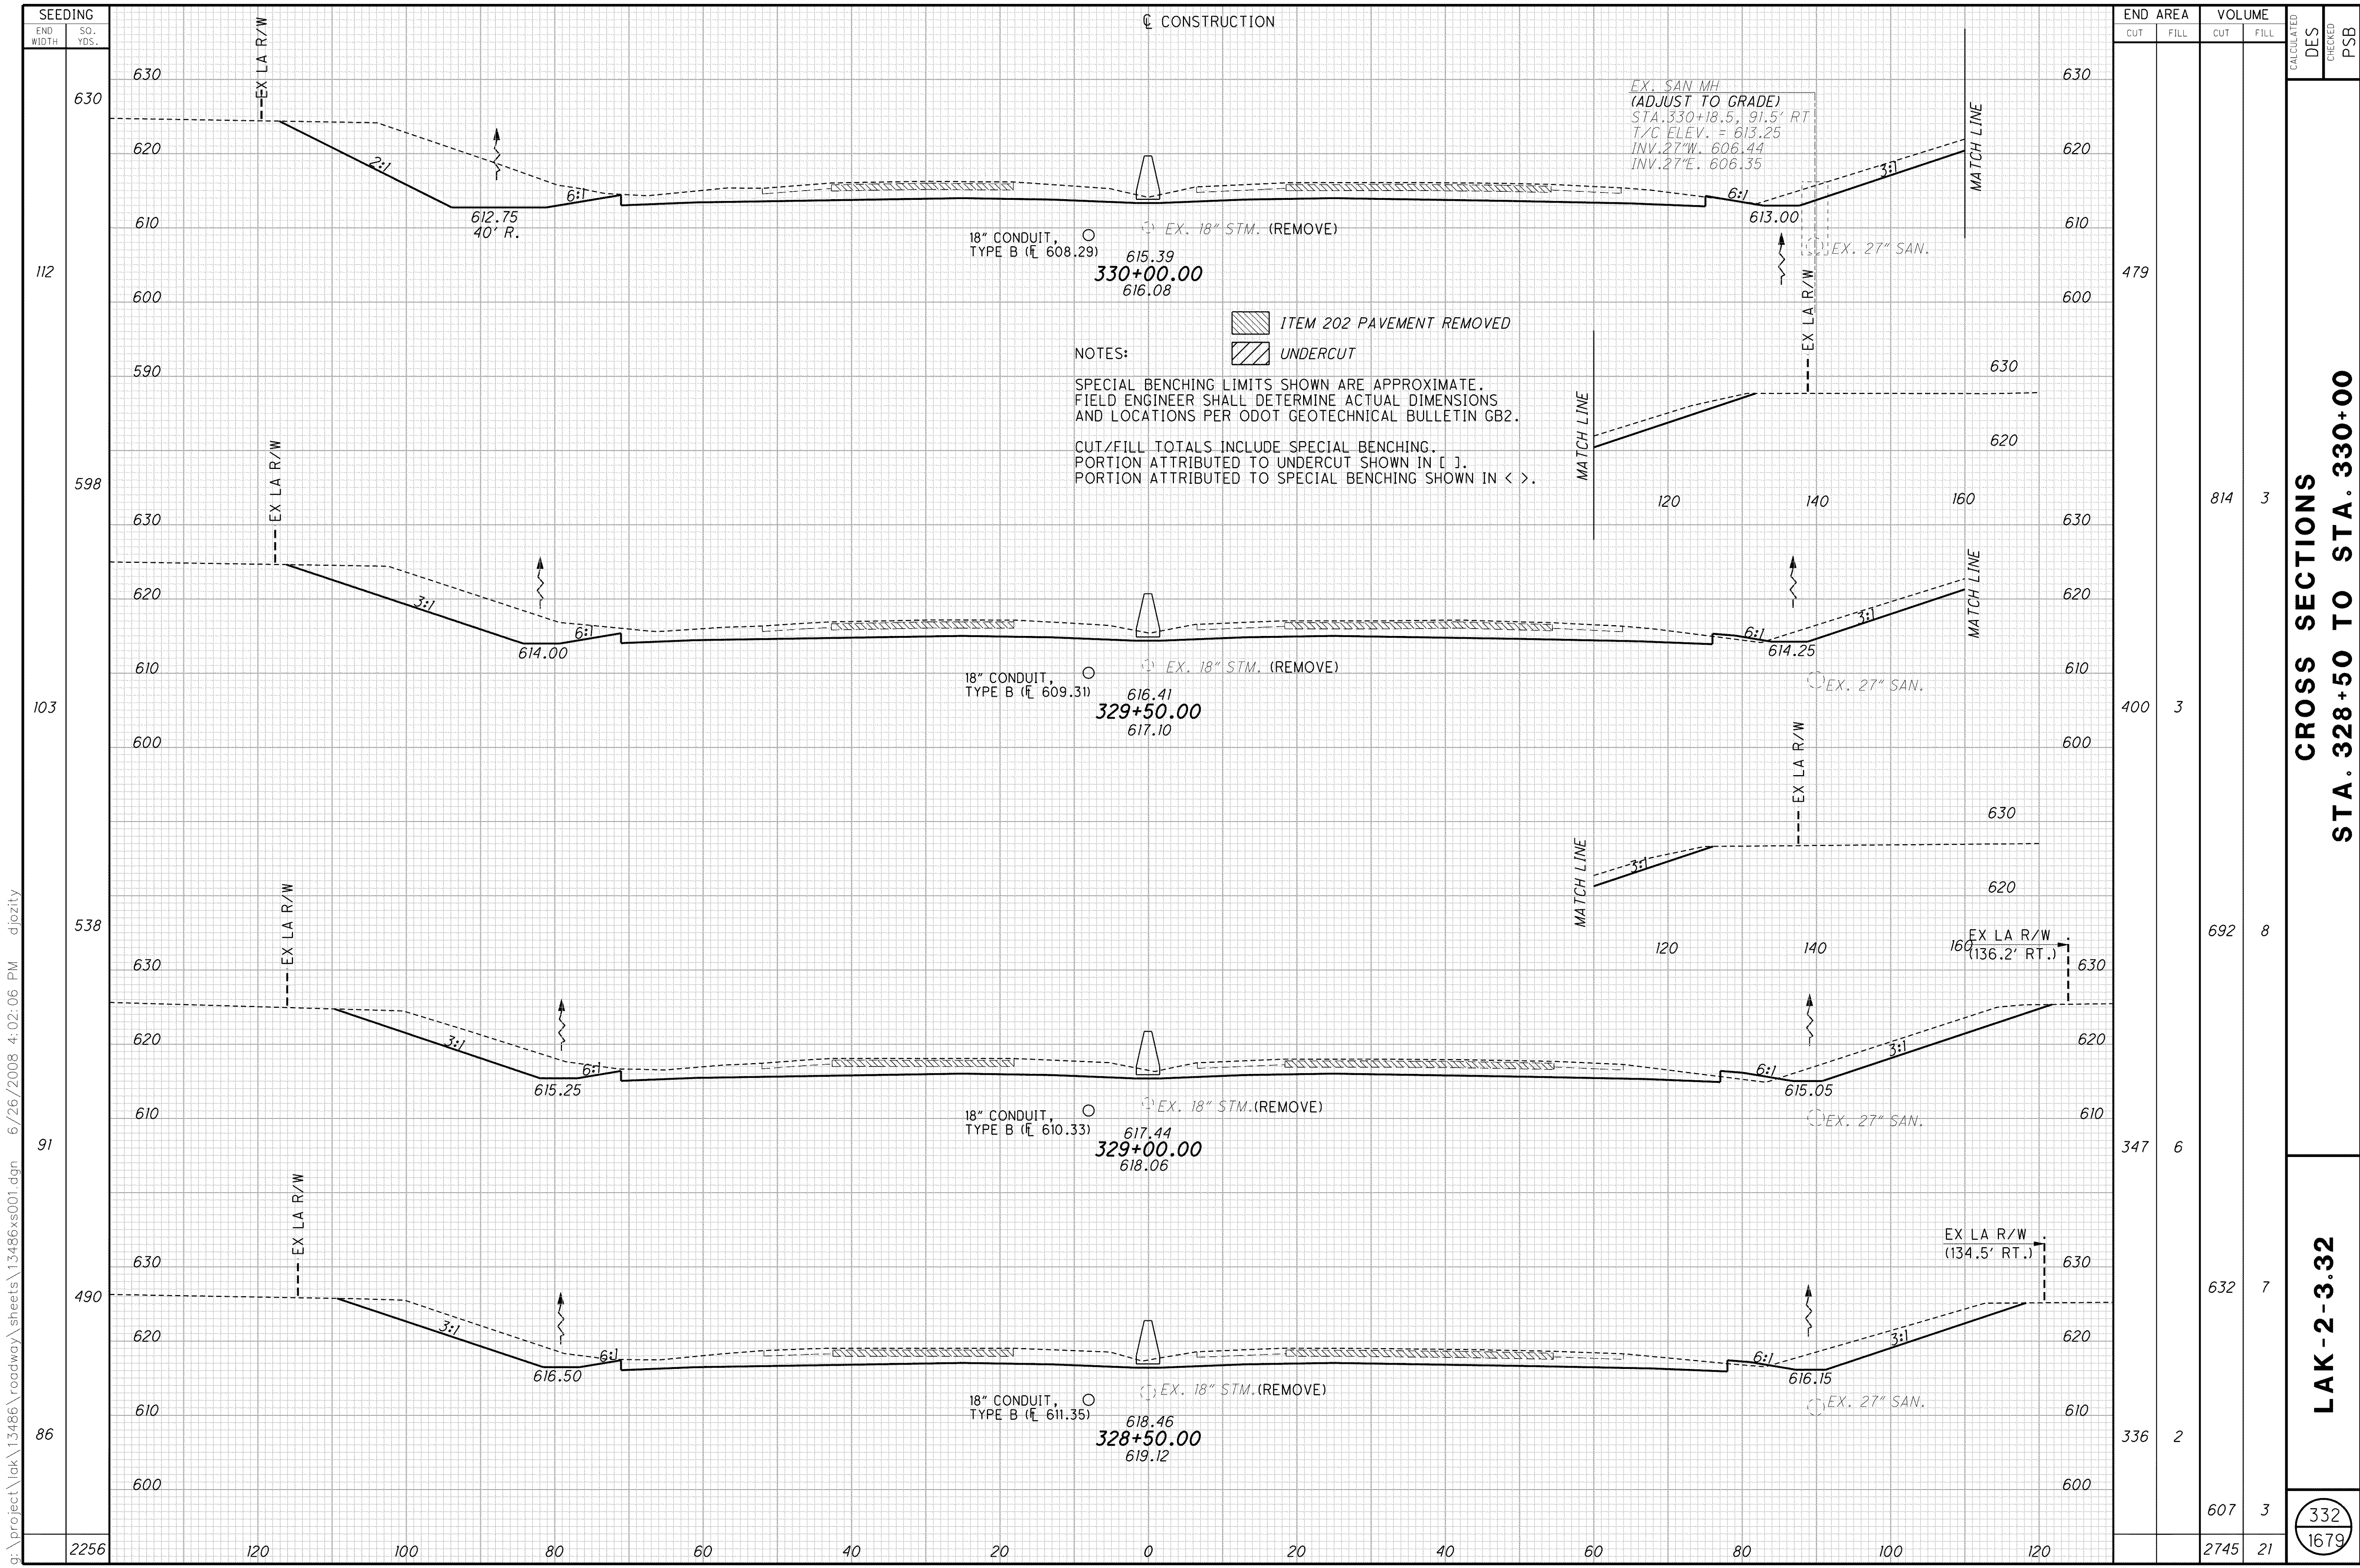

END AREA	VOLUME		CALCULATED	DES	CHECKED	PSB
	CUT	FILL				
479						
400	3					
692	8					
347	6					
632	7					
336	2					
607	3					
2745	21					

**CROSS SECTIONS
STA. 328+50 TO STA. 330+00**

LAK-2-3.32

332
1679