


q:\project\lak\roadway\sheets\13486\13486.dgn 6/26/2008 4:02:37 PM djozily

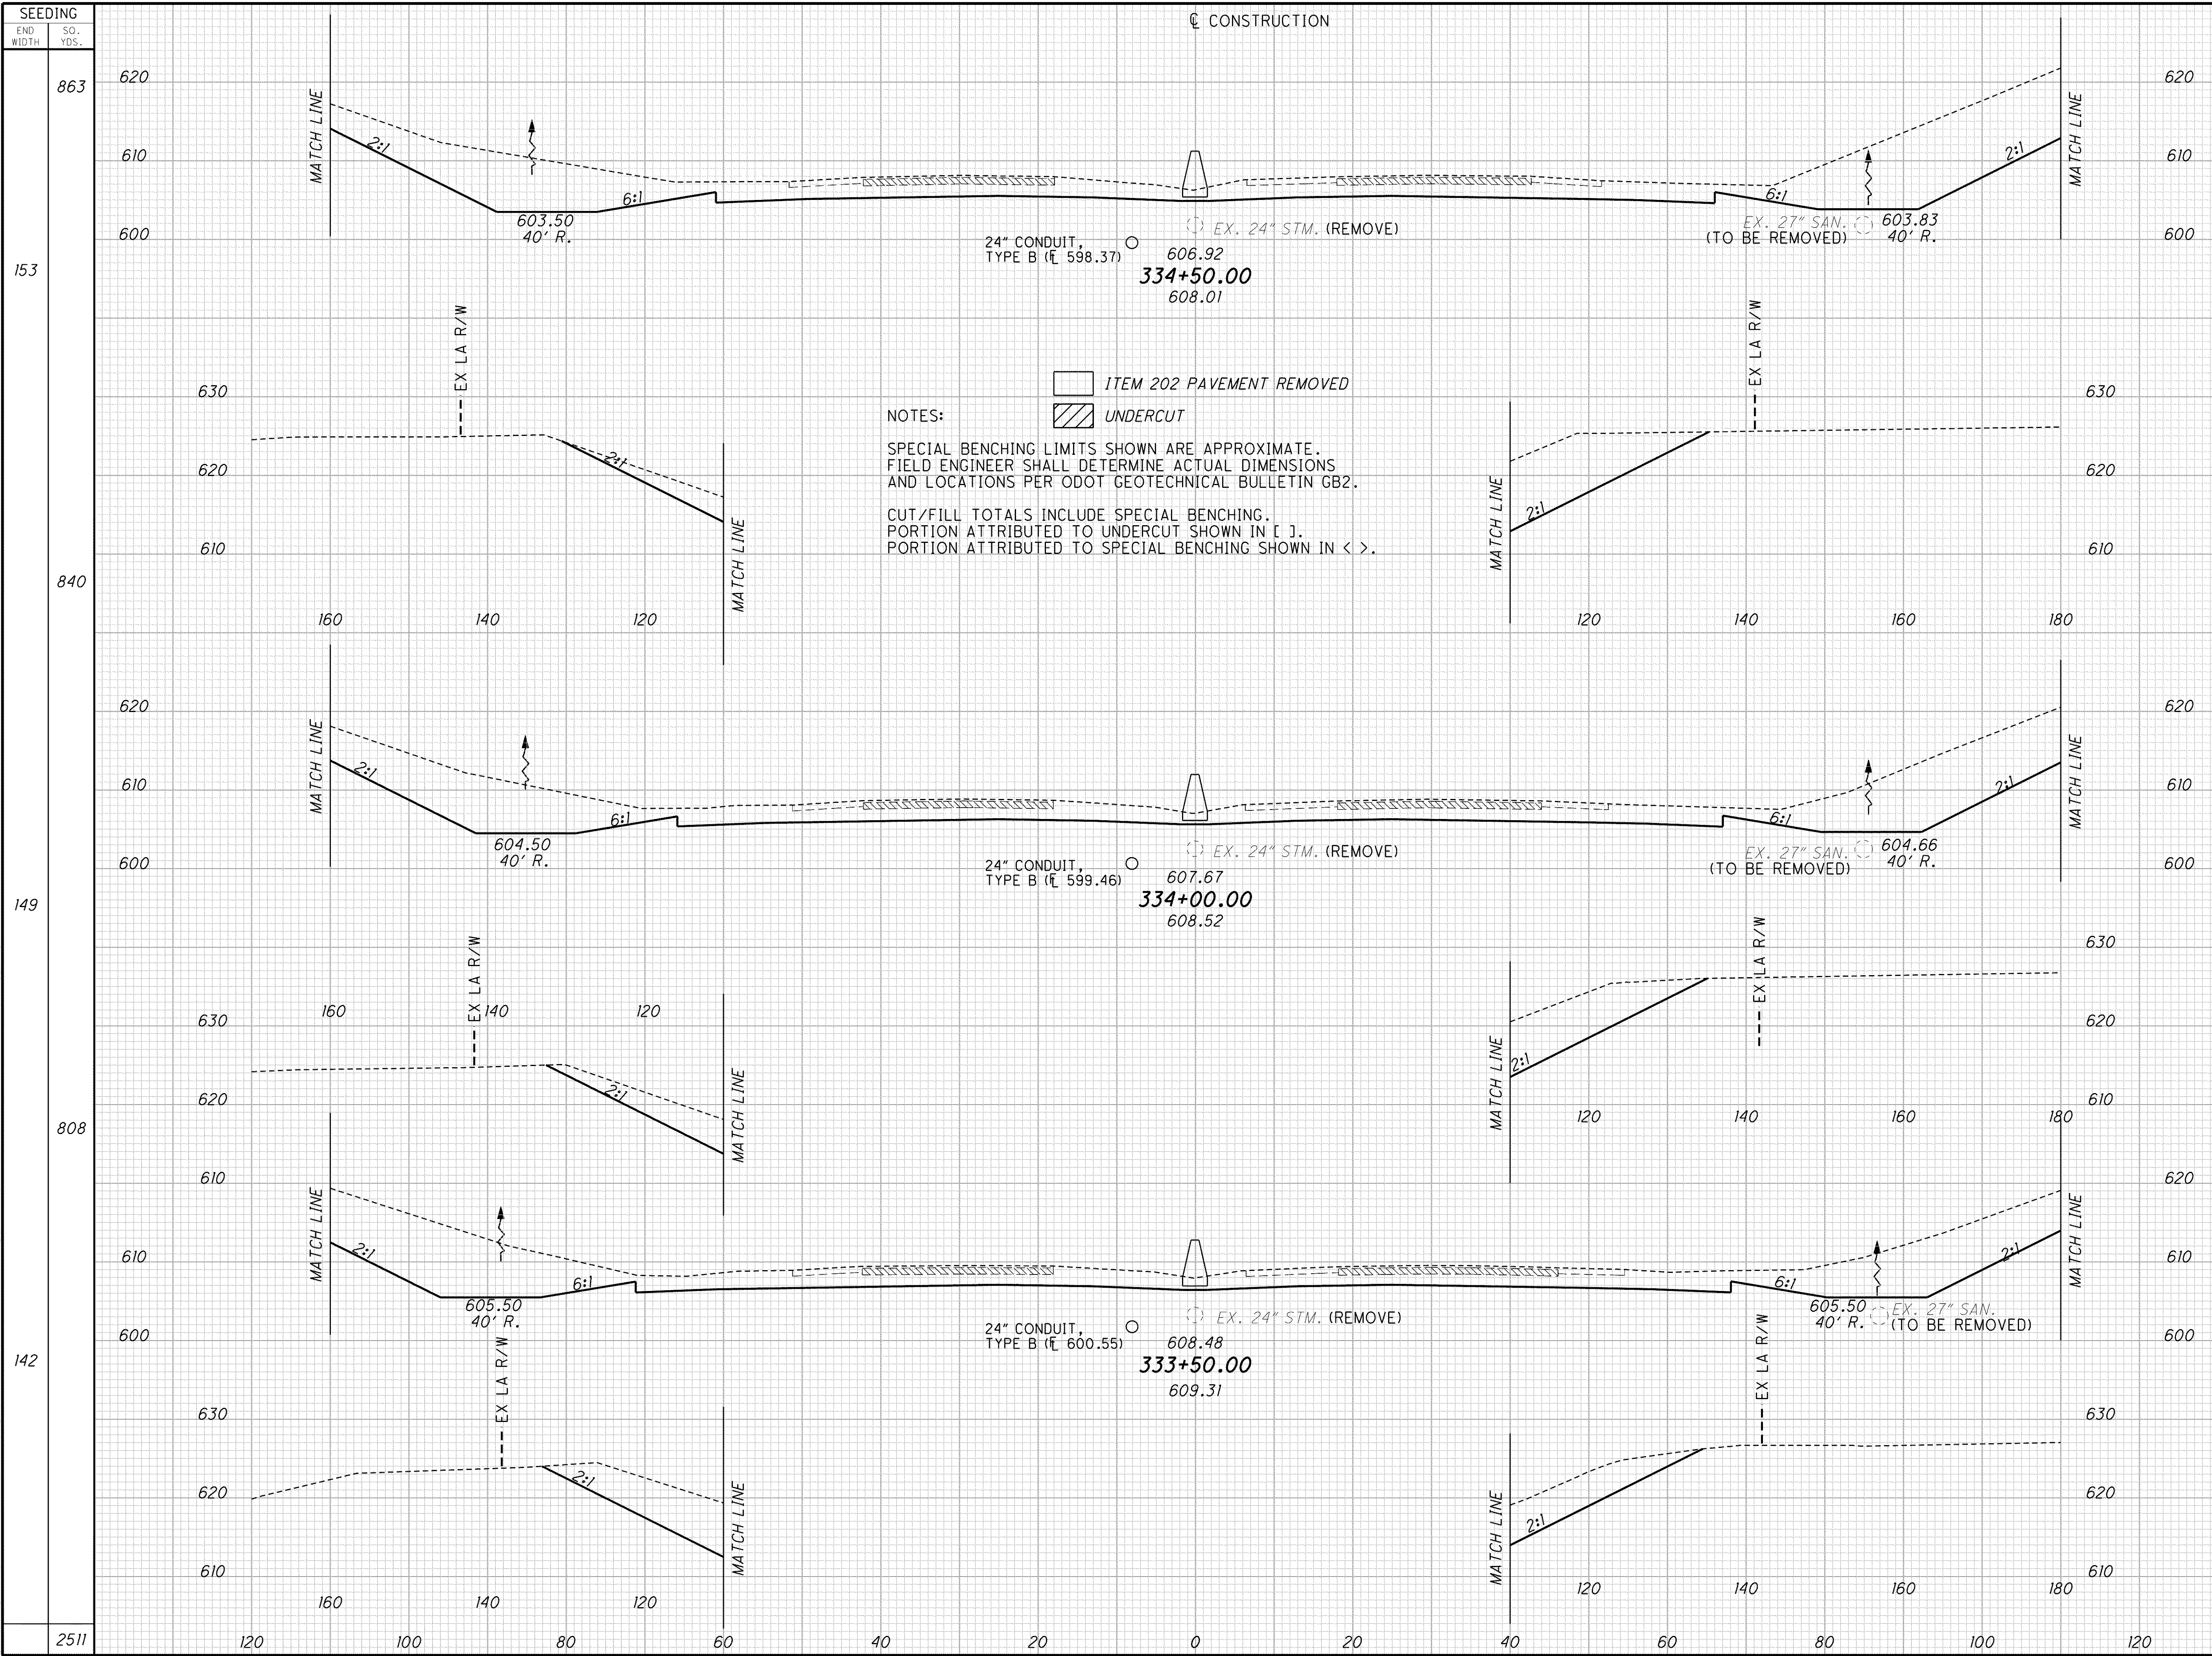

END AREA	VOLUME	
	CUT	FILL
951		
883		
1640		
888		
1498	1	
4836	1	

CALCULATED DES CHECKED PSB
CROSS SECTIONS STA. 333+50 TO STA. 334+50
LAK-2-3.32
 335
 1679