


q:\project\lak\roadway\sheets\13486\13486.dgn 6/26/2008 4:02:57 PM djozily

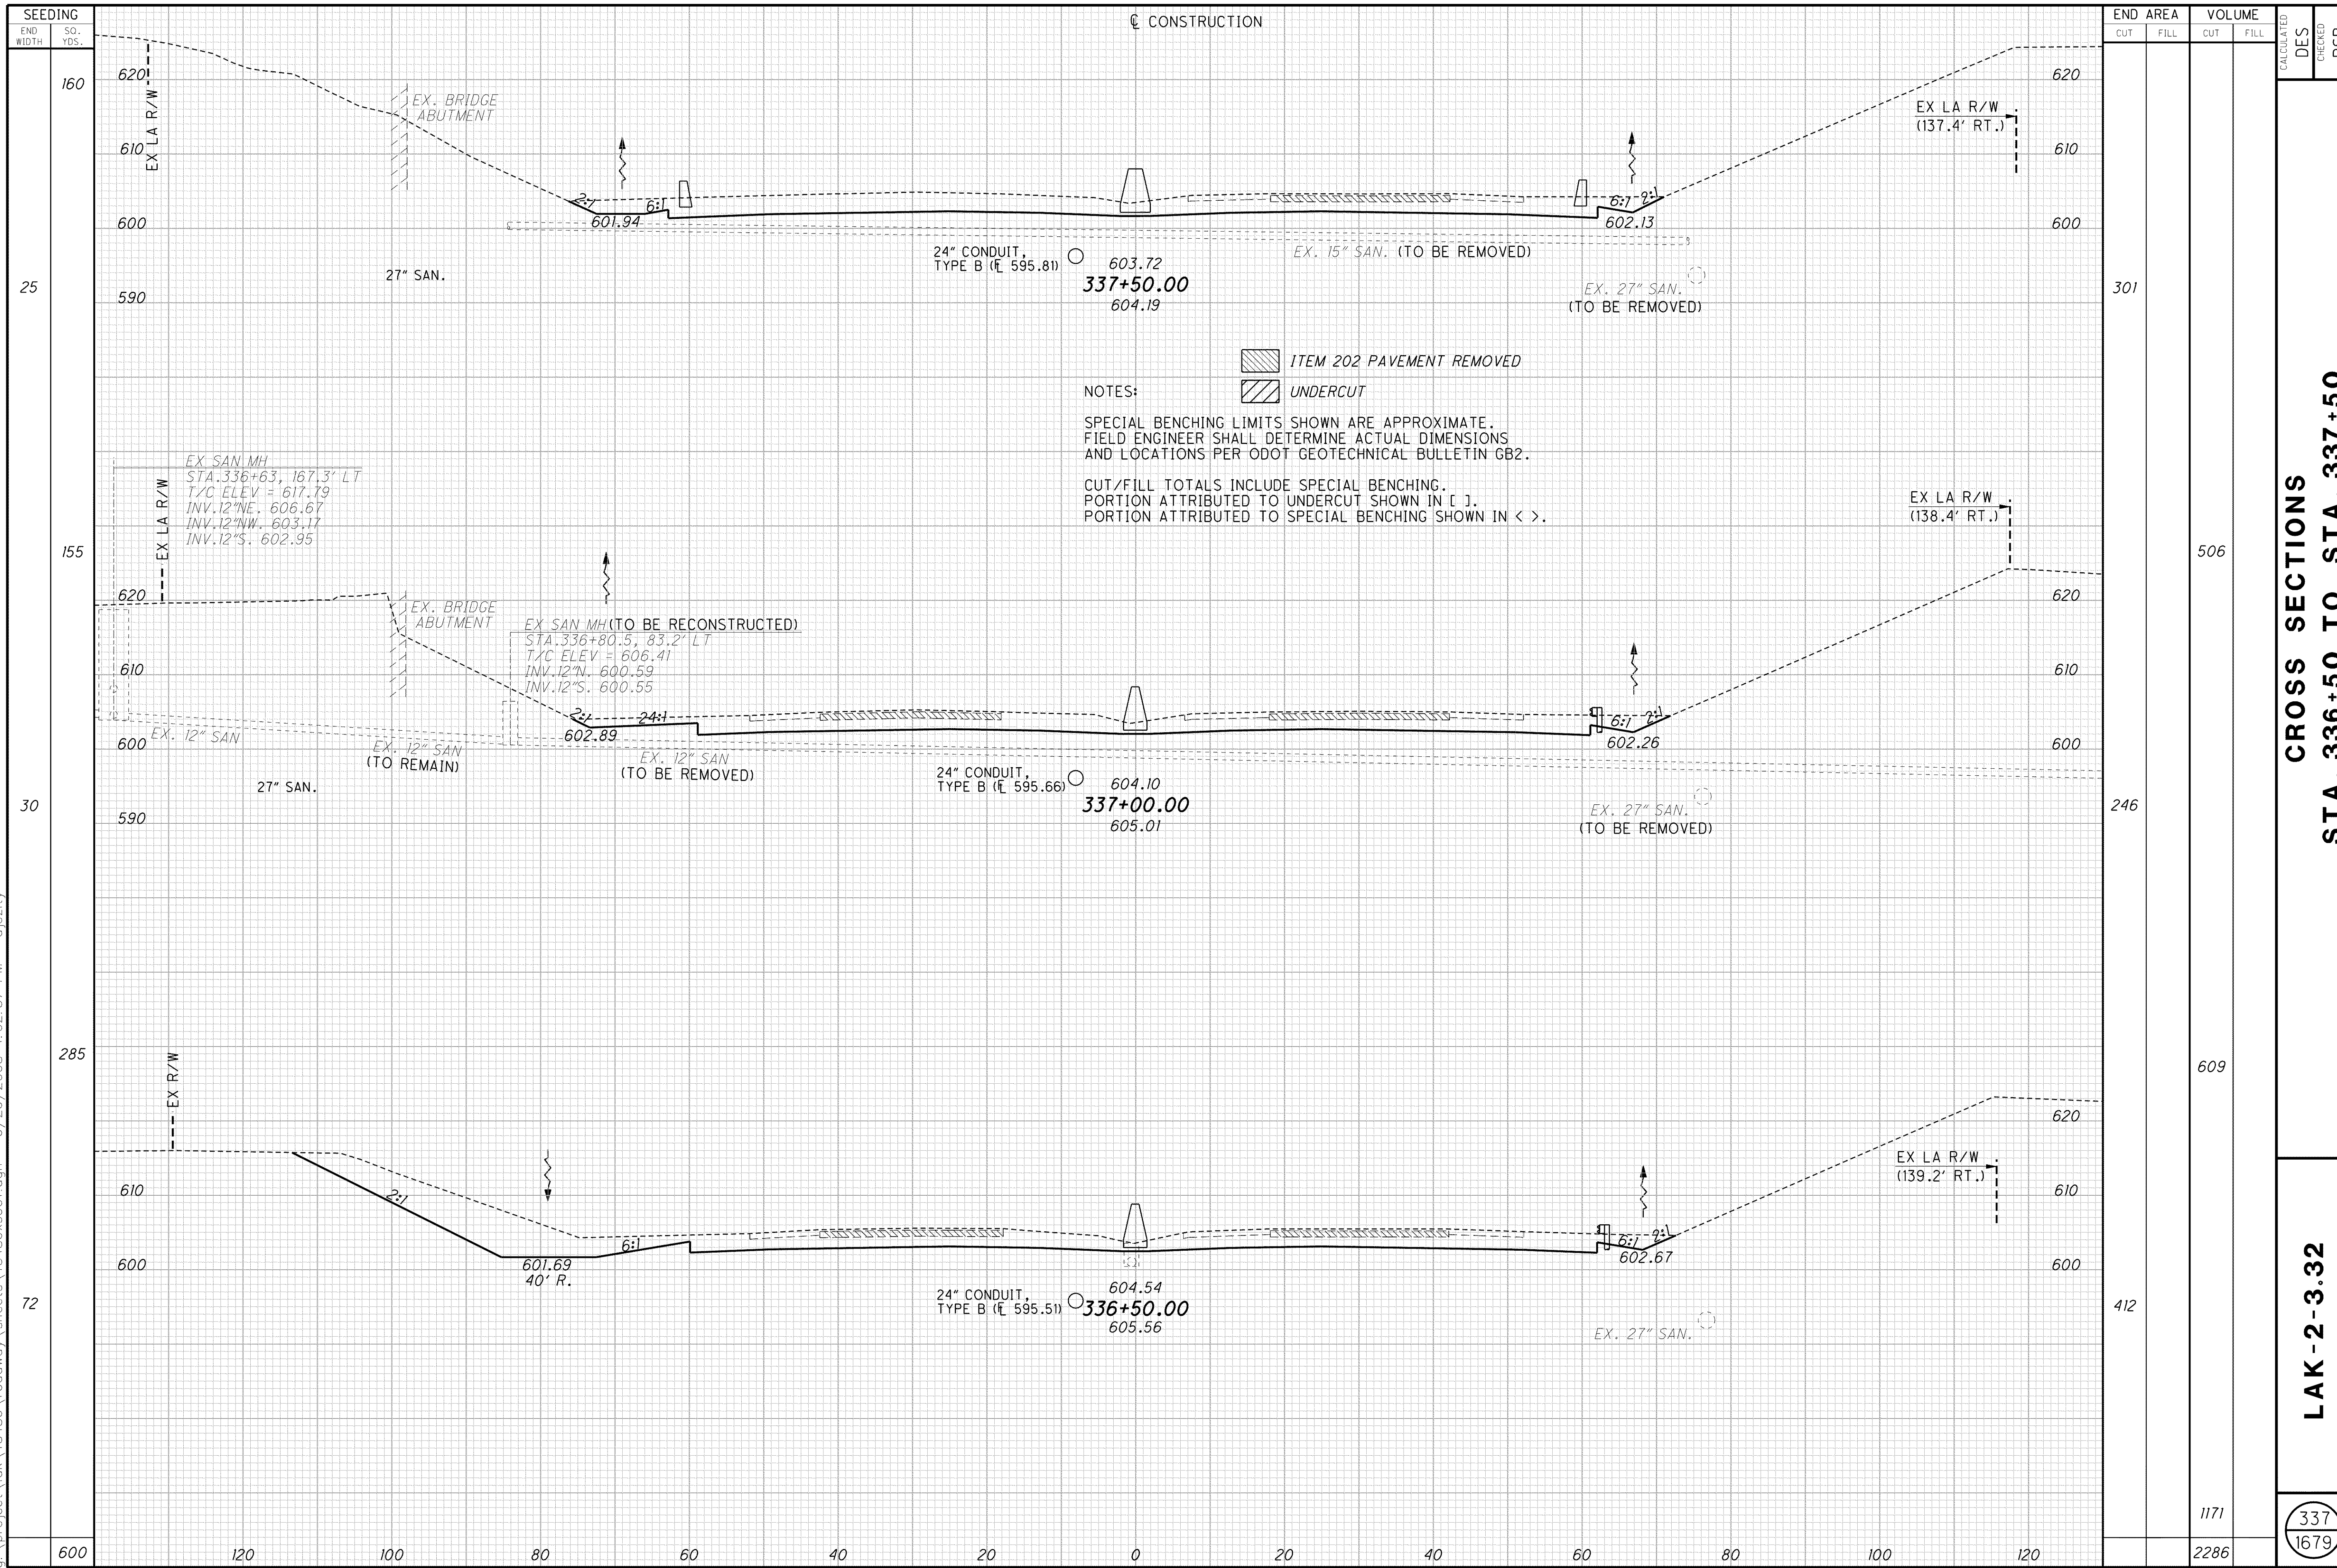

**CROSS SECTIONS  
STA. 336+50 TO STA. 337+50**

**LAK-2-3.32**

1171  
 2286  
 337  
 1679