


g:\project\lak\13486\roadway\sheets\13486xs001.dgn 6/26/2008 4:04:47 PM djozity

SEEDING	
END WIDTH	SQ. YDS.
161	886
158	
160	
2655	

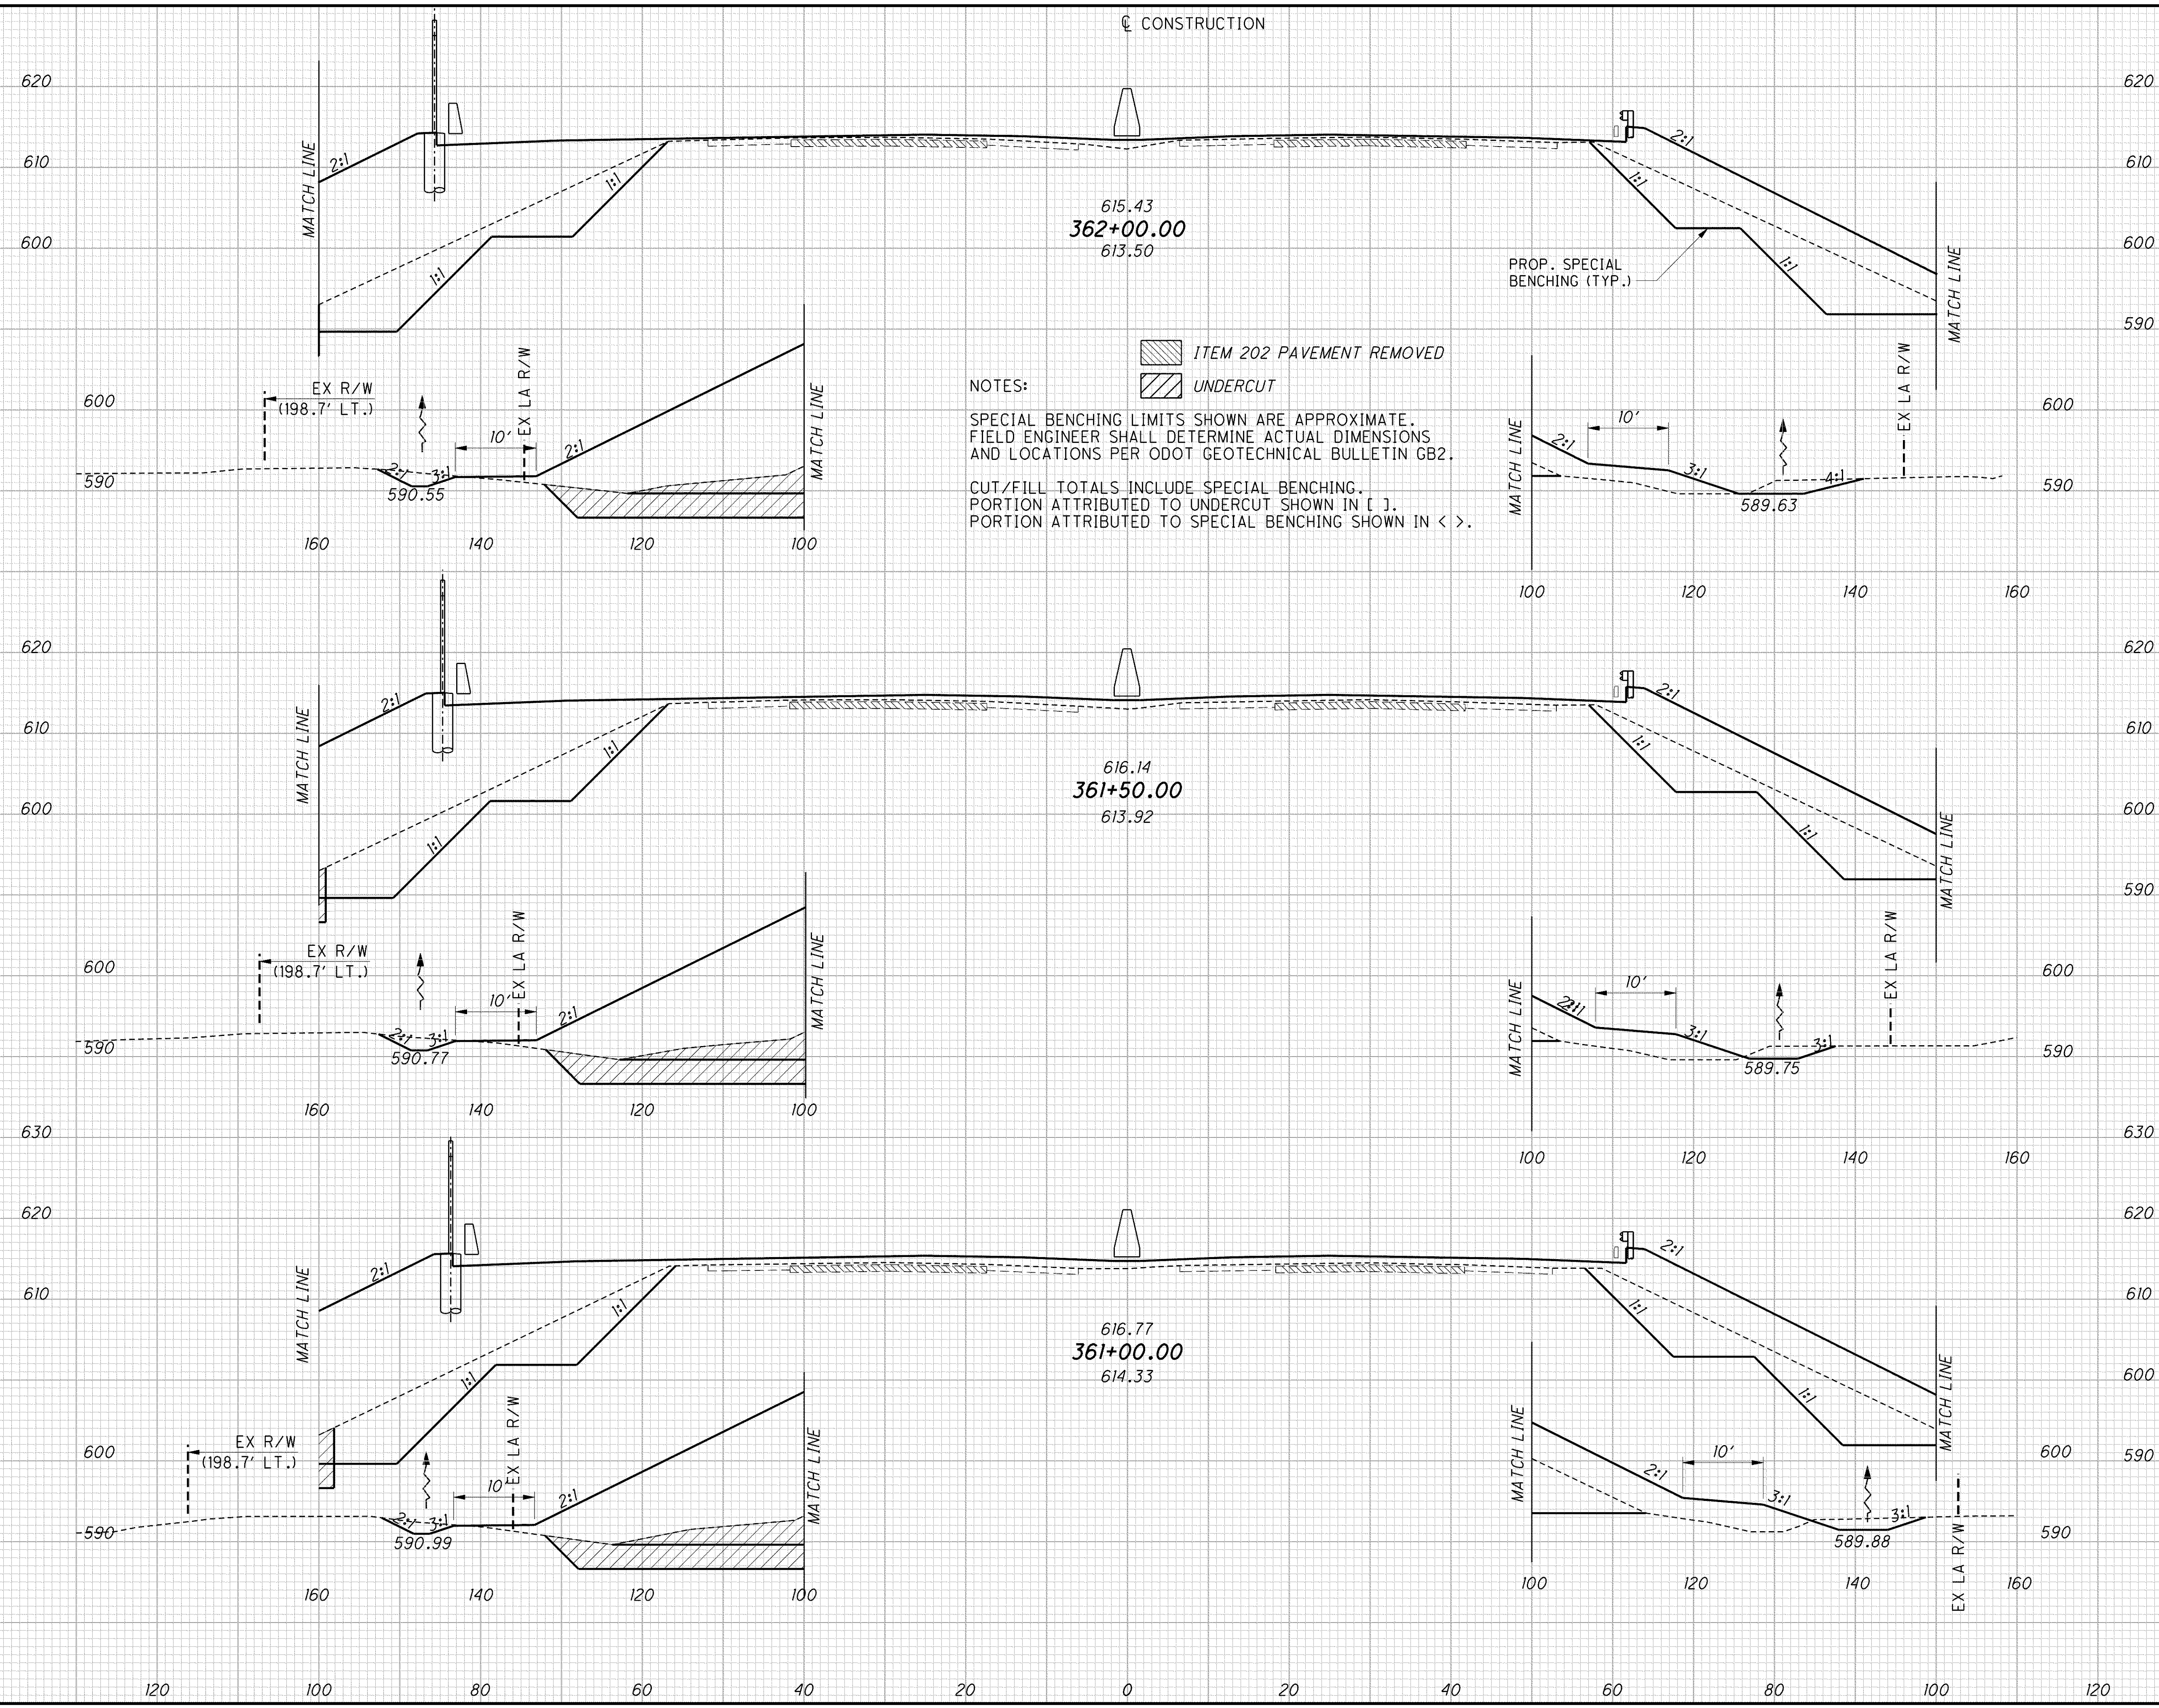

NOTES:
 SPECIAL BENCHING LIMITS SHOWN ARE APPROXIMATE. FIELD ENGINEER SHALL DETERMINE ACTUAL DIMENSIONS AND LOCATIONS PER ODOT GEOTECHNICAL BULLETIN GB2.
 CUT/FILL TOTALS INCLUDE SPECIAL BENCHING. PORTION ATTRIBUTED TO UNDERCUT SHOWN IN []. PORTION ATTRIBUTED TO SPECIAL BENCHING SHOWN IN < > .

END AREA		VOLUME		CALCULATED DES	CHECKED PSB
CUT	FILL	CUT	FILL		
430 [94] <405>	1464	777 [175] <734>	2775		
409 [95] <388>	1533	808 [179] <769>	2931		
464 [98] <442>	1632	866 [187] <829>	3051		
		2451	8757	353 1679	

**CROSS SECTIONS
 STA. 361+00 TO STA. 362+00**

LAK-2-3.32