


g:\project\lak\13486\roadway\sheets\13486xs001.dgn 6/26/2008 4:05:37 PM djozity

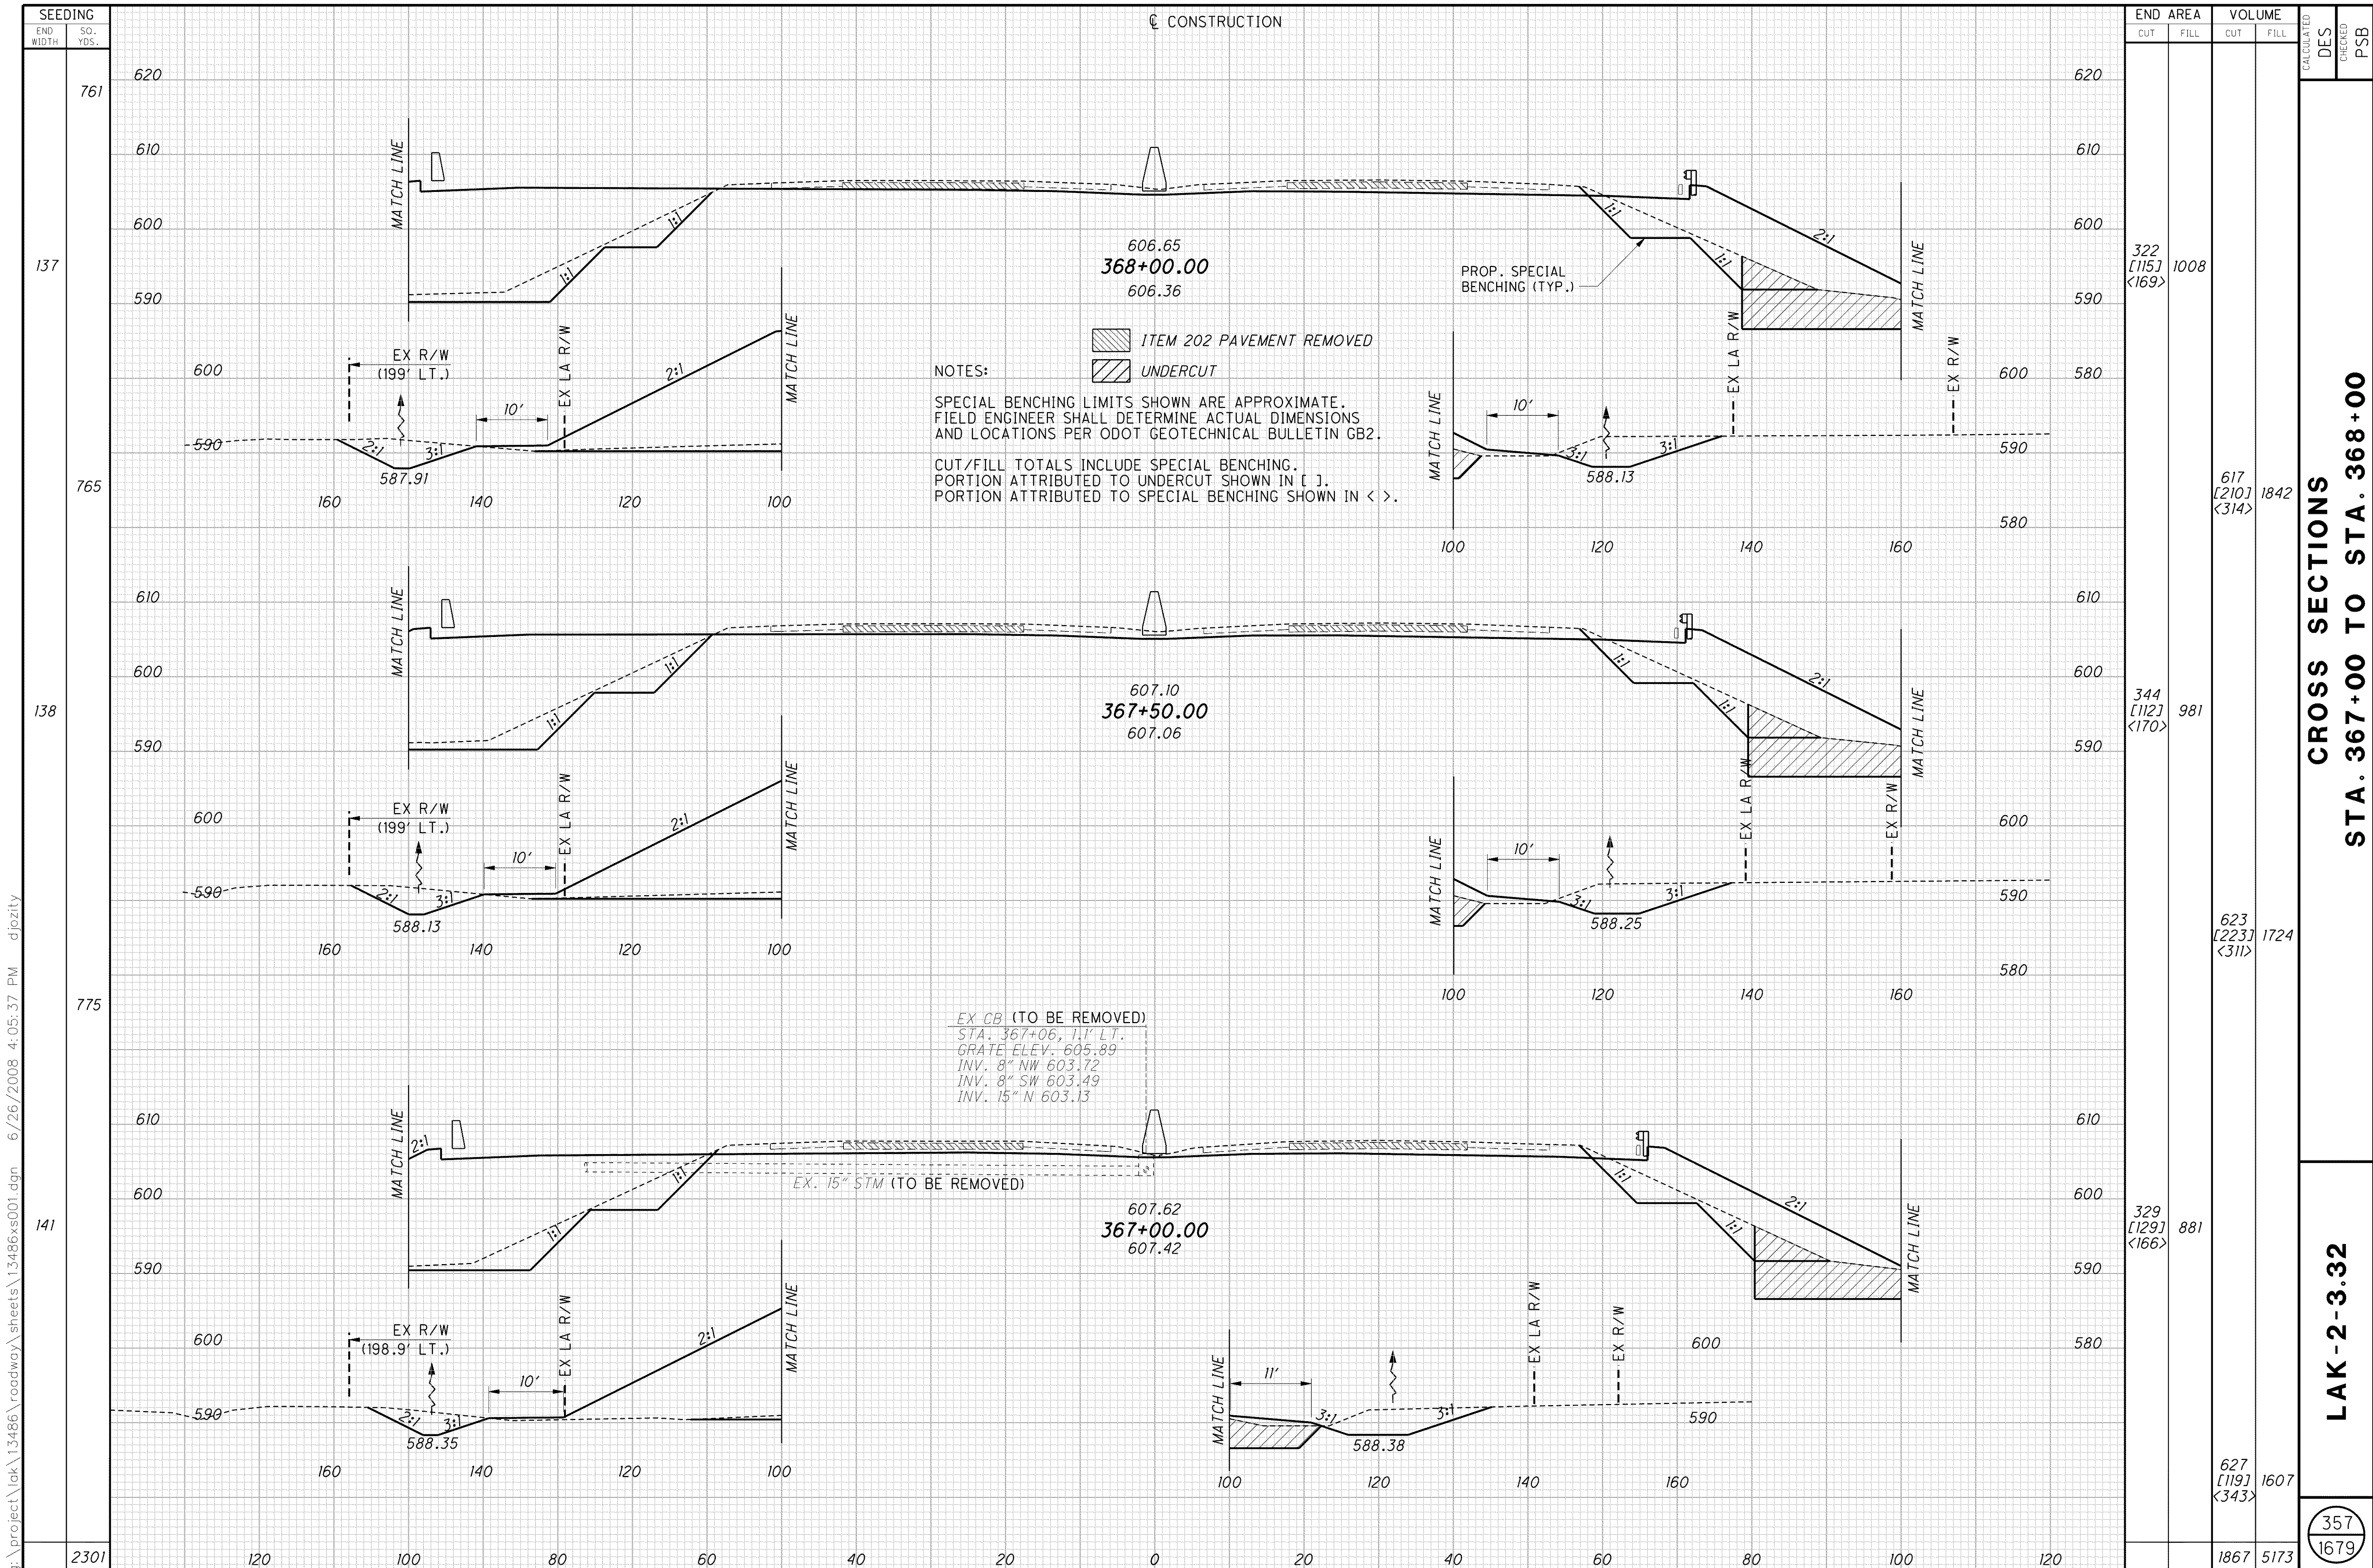

NOTES:
 SPECIAL BENCHING LIMITS SHOWN ARE APPROXIMATE. FIELD ENGINEER SHALL DETERMINE ACTUAL DIMENSIONS AND LOCATIONS PER ODOT GEOTECHNICAL BULLETIN GB2.
 CUT/FILL TOTALS INCLUDE SPECIAL BENCHING. PORTION ATTRIBUTED TO UNDERCUT SHOWN IN []. PORTION ATTRIBUTED TO SPECIAL BENCHING SHOWN IN < >.

EX CB (TO BE REMOVED)
 STA. 367+06, 1.1' LT.
 GRATE ELEV. 605.89
 INV. 8" NW 603.72
 INV. 8" SW 603.49
 INV. 15" N 603.13

EX. 15" STM (TO BE REMOVED)

END AREA	VOLUME	CALCULATED	DES	CHECKED	PSB
322 [115] <169>	1008				
344 [112] <170>	981				
329 [129] <166>	881				
627 [119] <343>	1607				
617 [210] <314>	1842				
623 [223] <311>	1724				
1867	5173				

CROSS SECTIONS
 STA. 367+00 TO STA. 368+00

LAK-2-3.32

357
1679

SEEDING	END WIDTH	SQ. YDS.
137	590	590
765	580	580
138	590	590
775	580	580
141	590	590
2301	580	580