


g:\project\lak\roadway\sheets\13486\13486xs001.dgn 6/26/2008 4:07:04 PM djozity

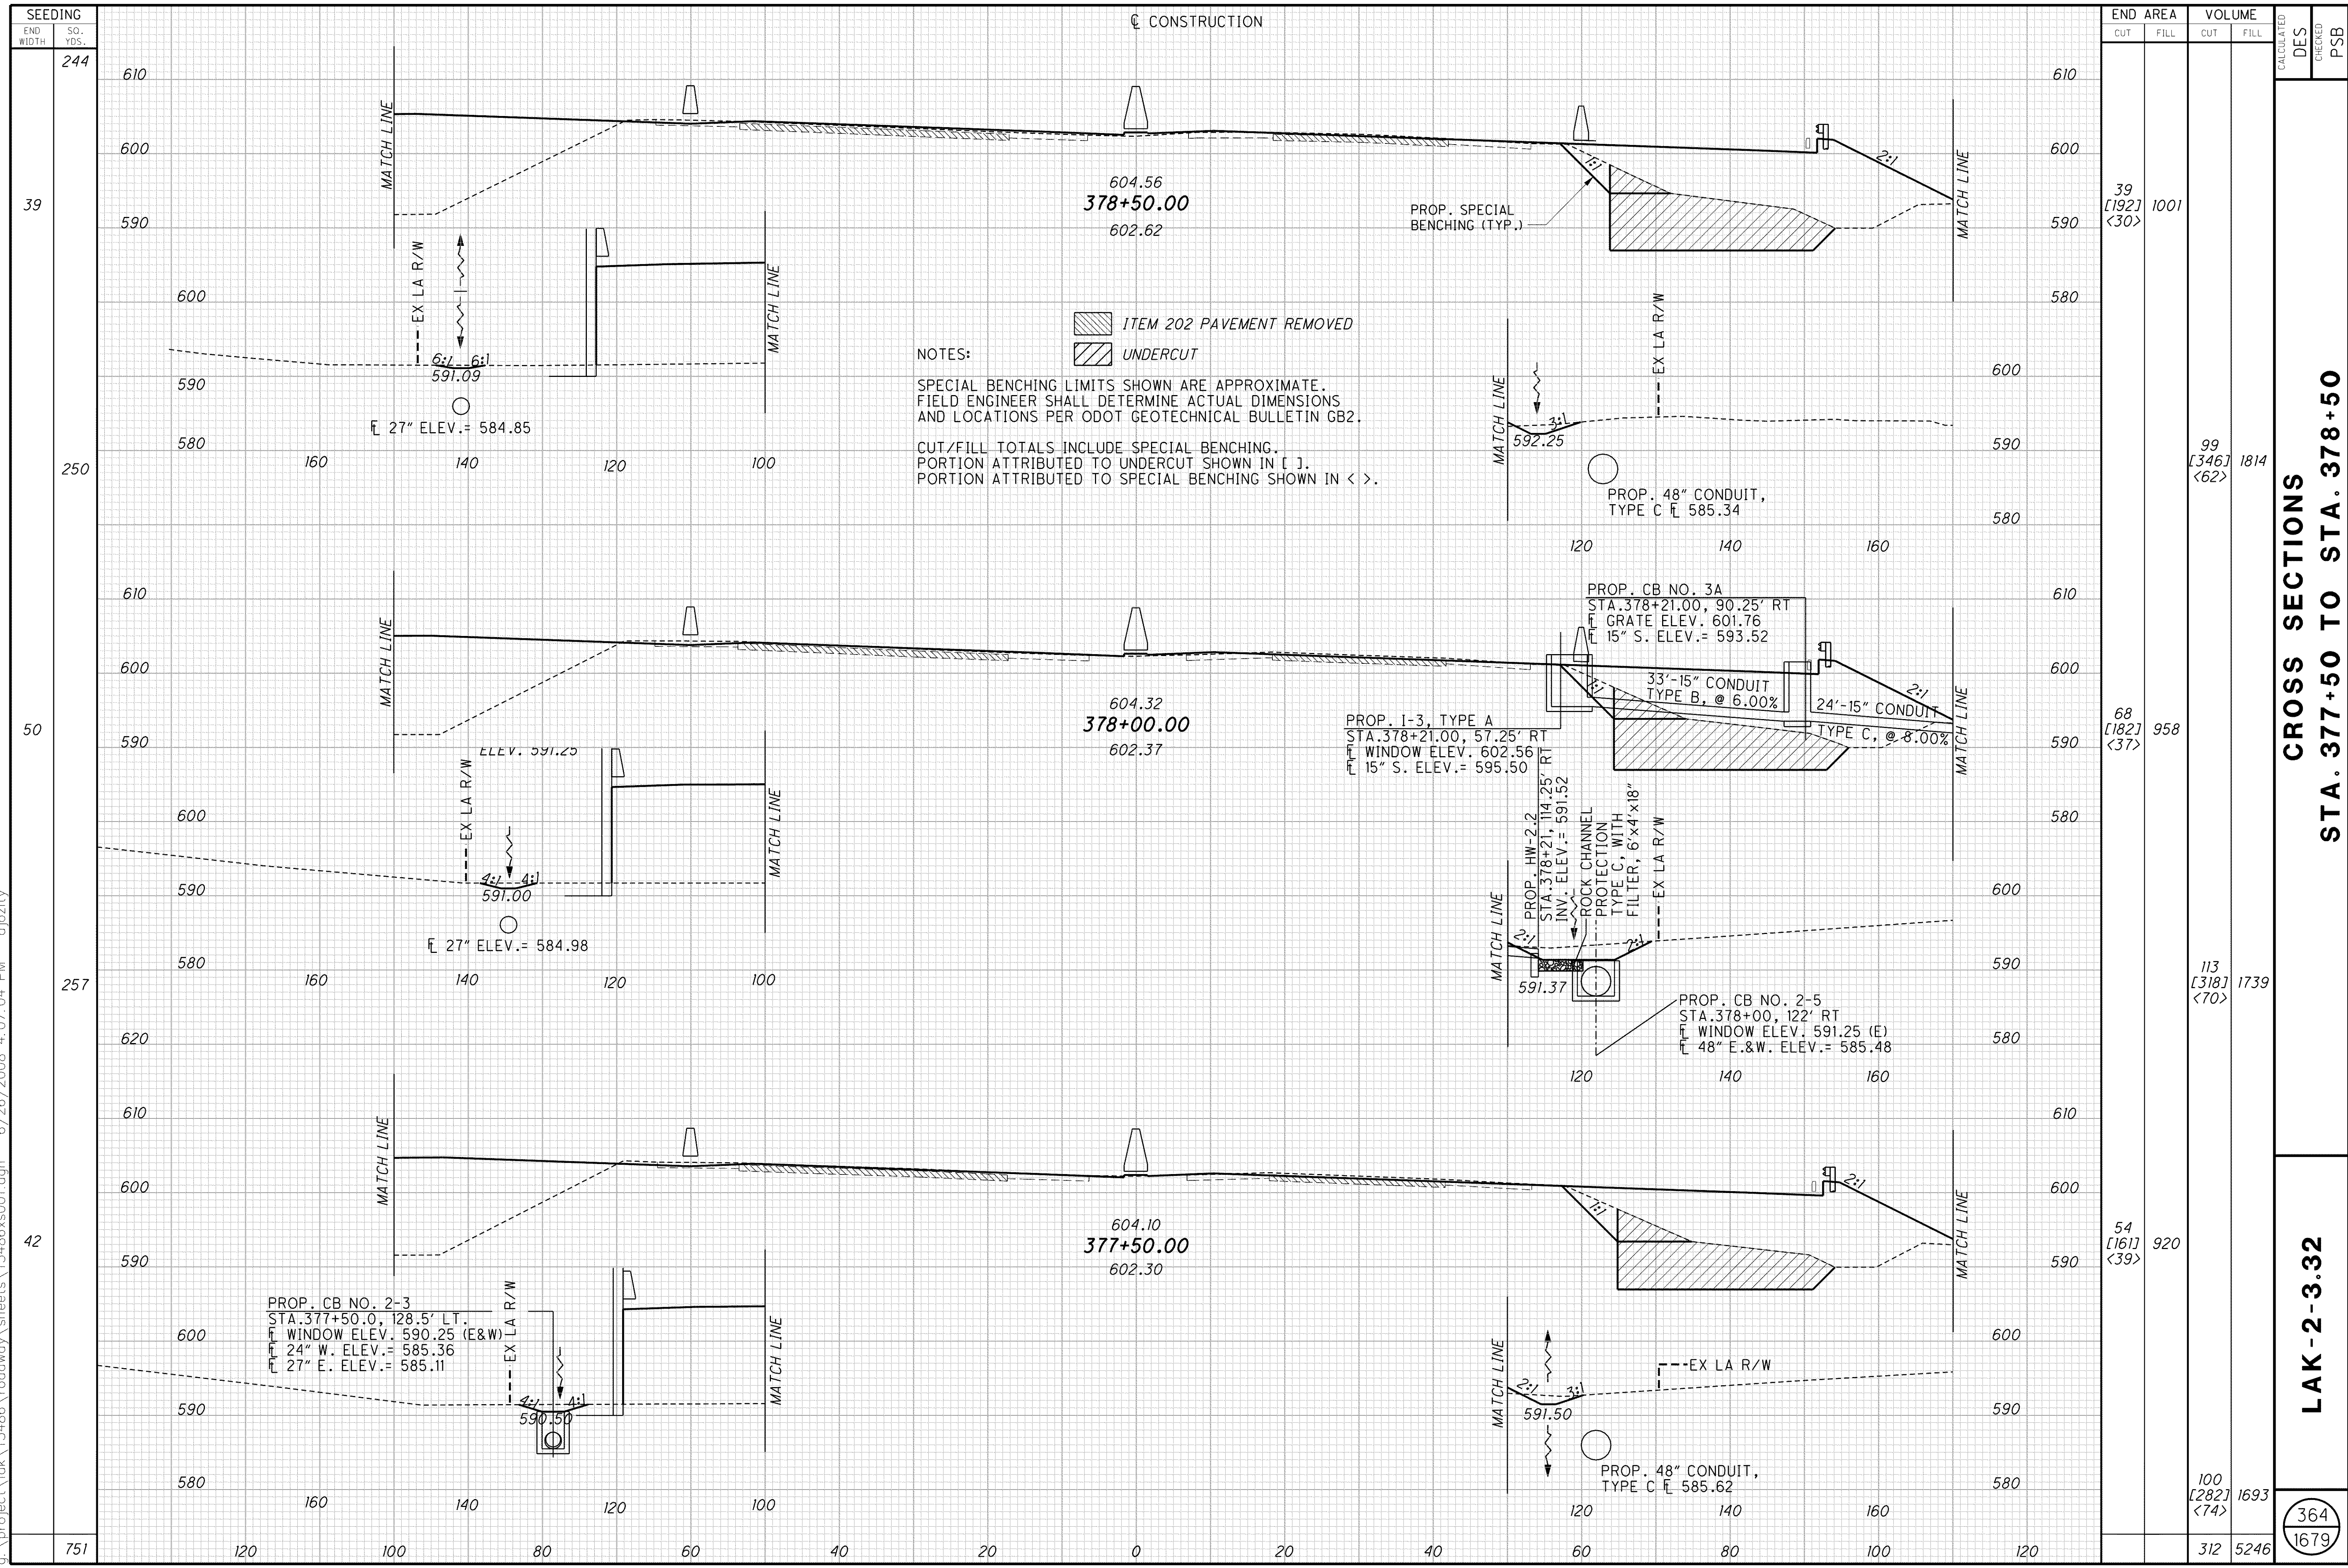

NOTES:  
 SPECIAL BENCHING LIMITS SHOWN ARE APPROXIMATE. FIELD ENGINEER SHALL DETERMINE ACTUAL DIMENSIONS AND LOCATIONS PER ODOT GEOTECHNICAL BULLETIN GB2.  
 CUT/FILL TOTALS INCLUDE SPECIAL BENCHING. PORTION ATTRIBUTED TO UNDERCUT SHOWN IN [ ]. PORTION ATTRIBUTED TO SPECIAL BENCHING SHOWN IN < >.

ITEM 202 PAVEMENT REMOVED  
 UNDERCUT

SEEDING	END AREA		VOLUME		CALCULATED	DES	CHECKED	PSB
	CUT	FILL	CUT	FILL				
244								
39	39	[192]	<30>	1001				
250					99	[346]	<62>	1814
50	68	[182]	<37>	958				
257					113	[318]	<70>	1739
42	54	[161]	<39>	920				
751					100	[282]	<74>	1693
					312			5246

CROSS SECTIONS  
 STA. 377+50 TO STA. 378+50

LAK-2-3.32

364  
 1679