


g:\project\lak\roadway\roadway\sheets\13486\13486.dgn 6/26/2008 4:07:18 PM djozly

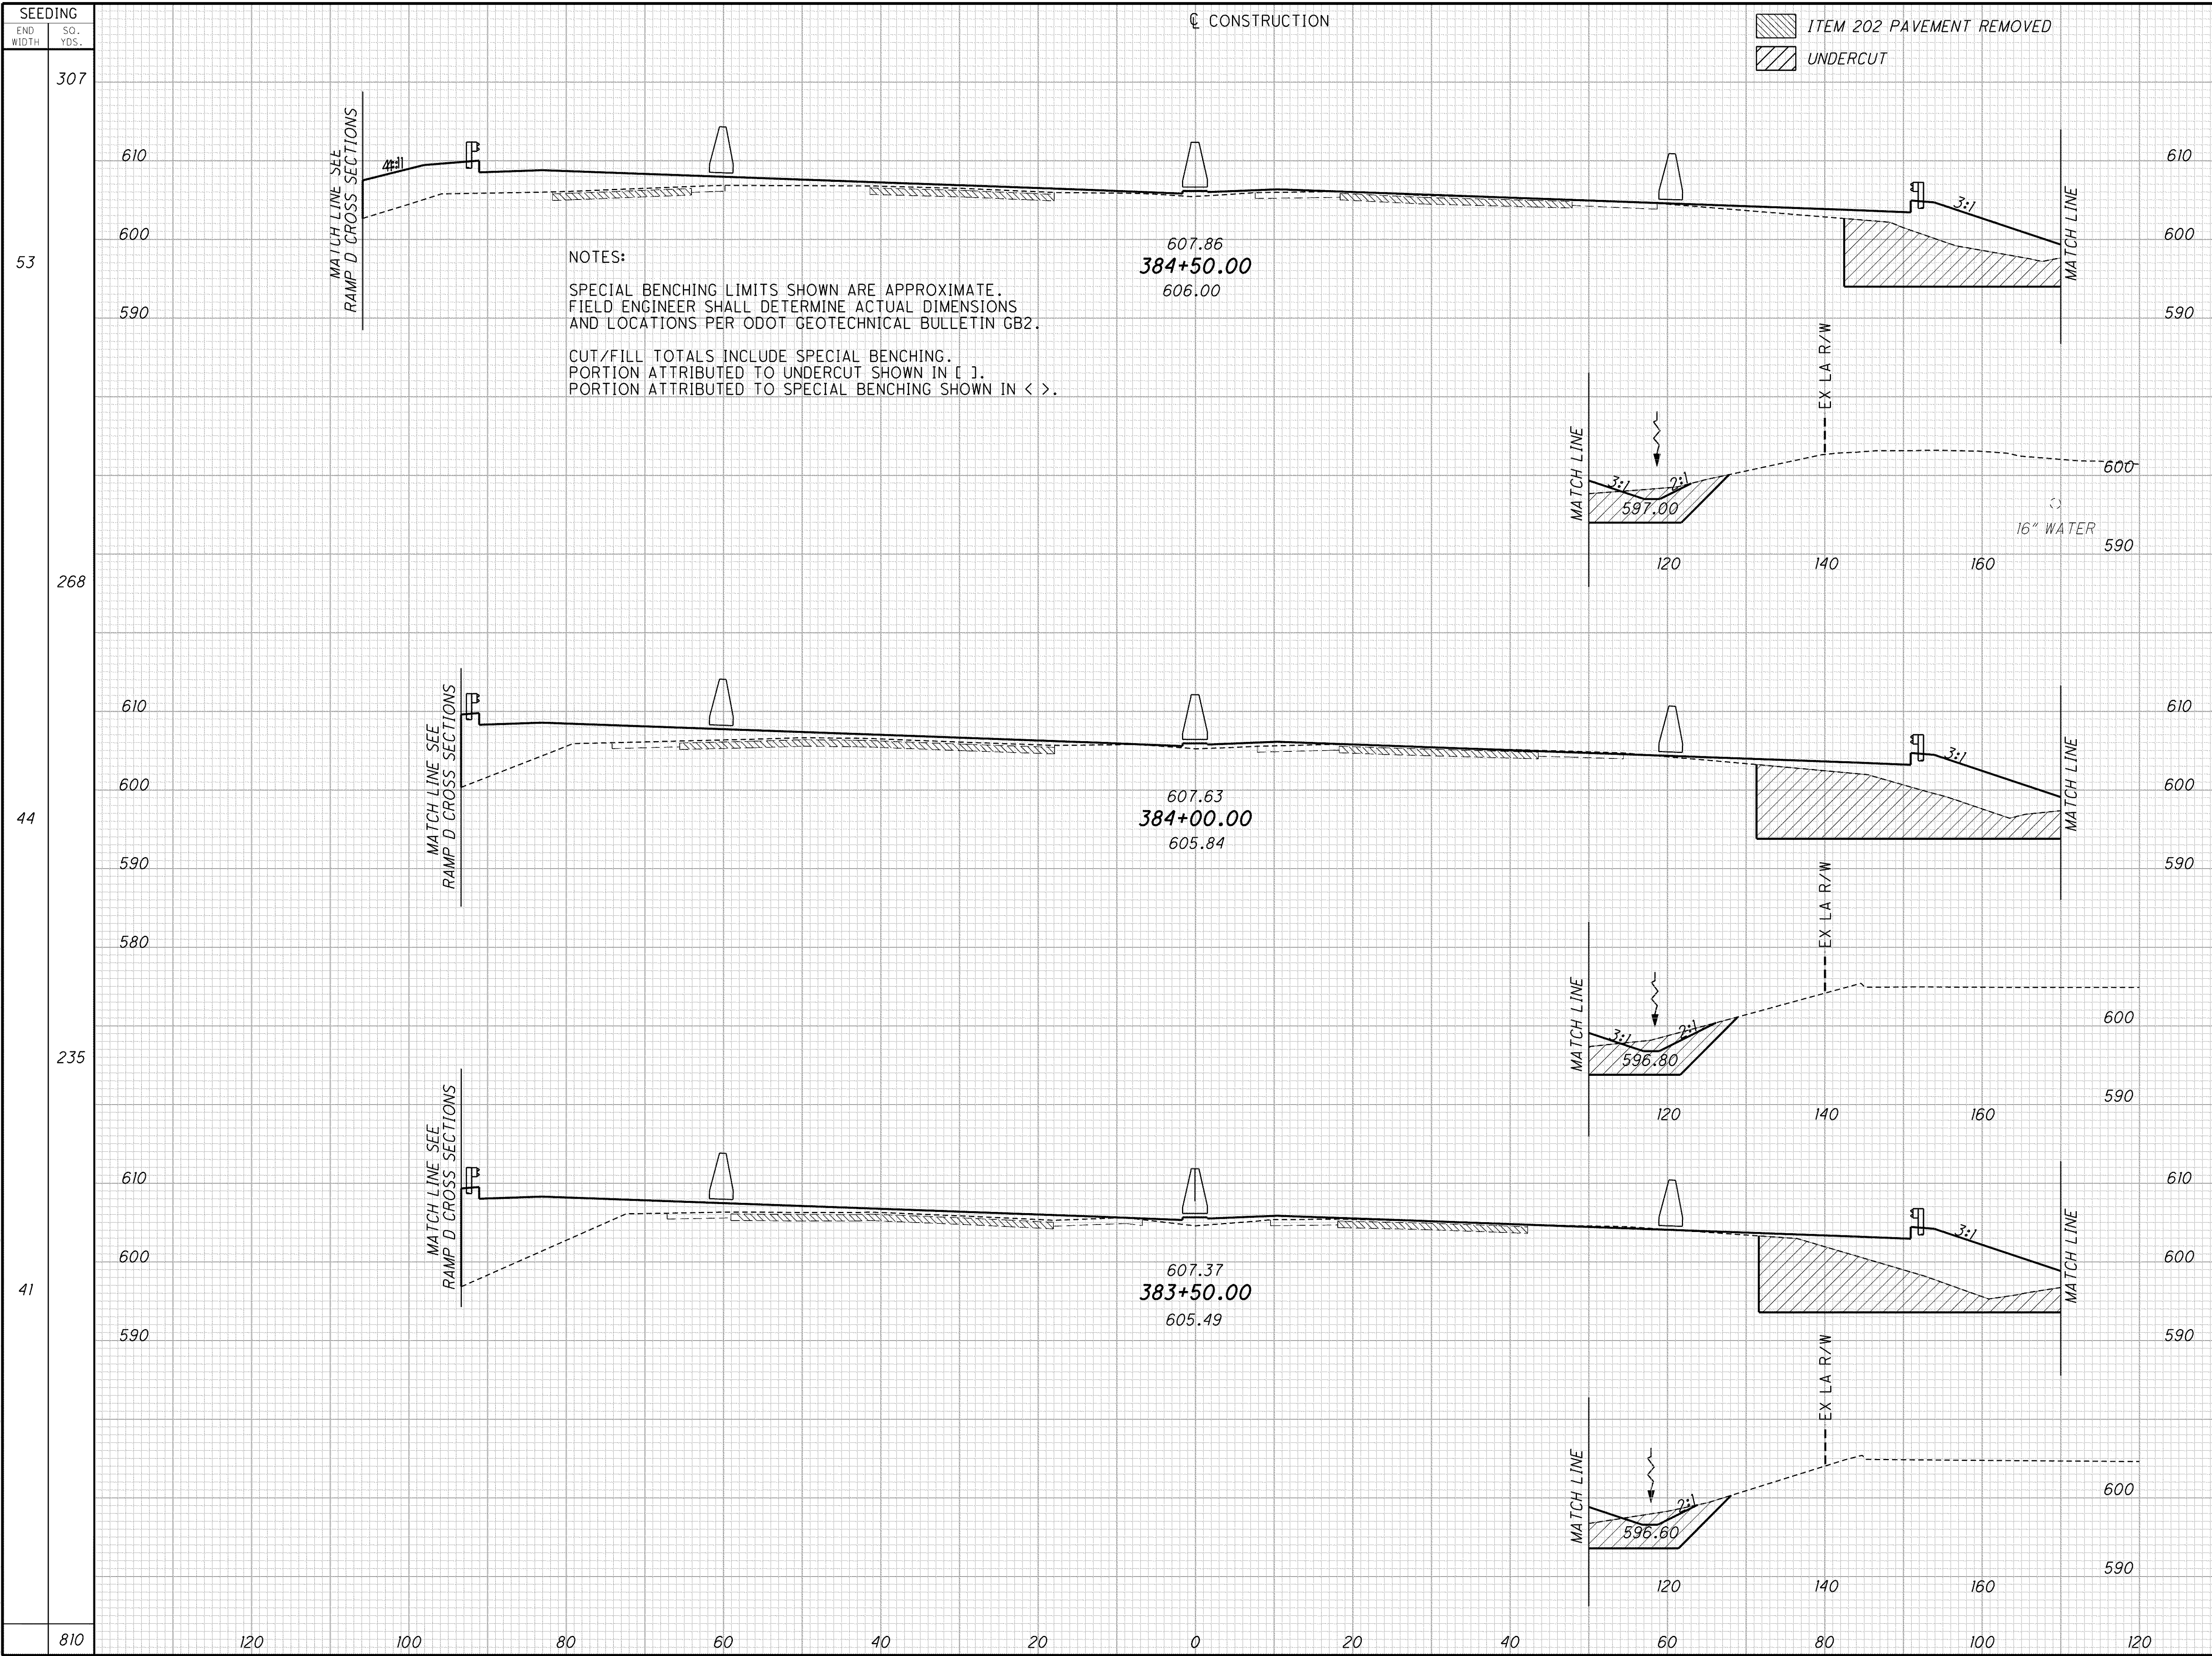

NOTES:
 SPECIAL BENCHING LIMITS SHOWN ARE APPROXIMATE.
 FIELD ENGINEER SHALL DETERMINE ACTUAL DIMENSIONS
 AND LOCATIONS PER ODOT GEOTECHNICAL BULLETIN GB2.
 CUT/FILL TOTALS INCLUDE SPECIAL BENCHING.
 PORTION ATTRIBUTED TO UNDERCUT SHOWN IN [].
 PORTION ATTRIBUTED TO SPECIAL BENCHING SHOWN IN < >.

ITEM 202 PAVEMENT REMOVED
 UNDERCUT

END STA.	END AREA		VOLUME		CALCULATED	DES	CHECKED	PSB
	CUT	FILL	CUT	FILL				
383+50.00	[270]	436	2	835				
384+00.00	[314]	362	2	739				
384+50.00	[222]	360	[496]	669				
810			5	2243				

CROSS SECTIONS
 STA. 383+50 TO STA. 384+50

LAK-2-3.32

367
 1679