


q:\project\lak\13486\roadway\sheets\13486xs001.dgn 6/26/2008 4:07:55 PM djozily

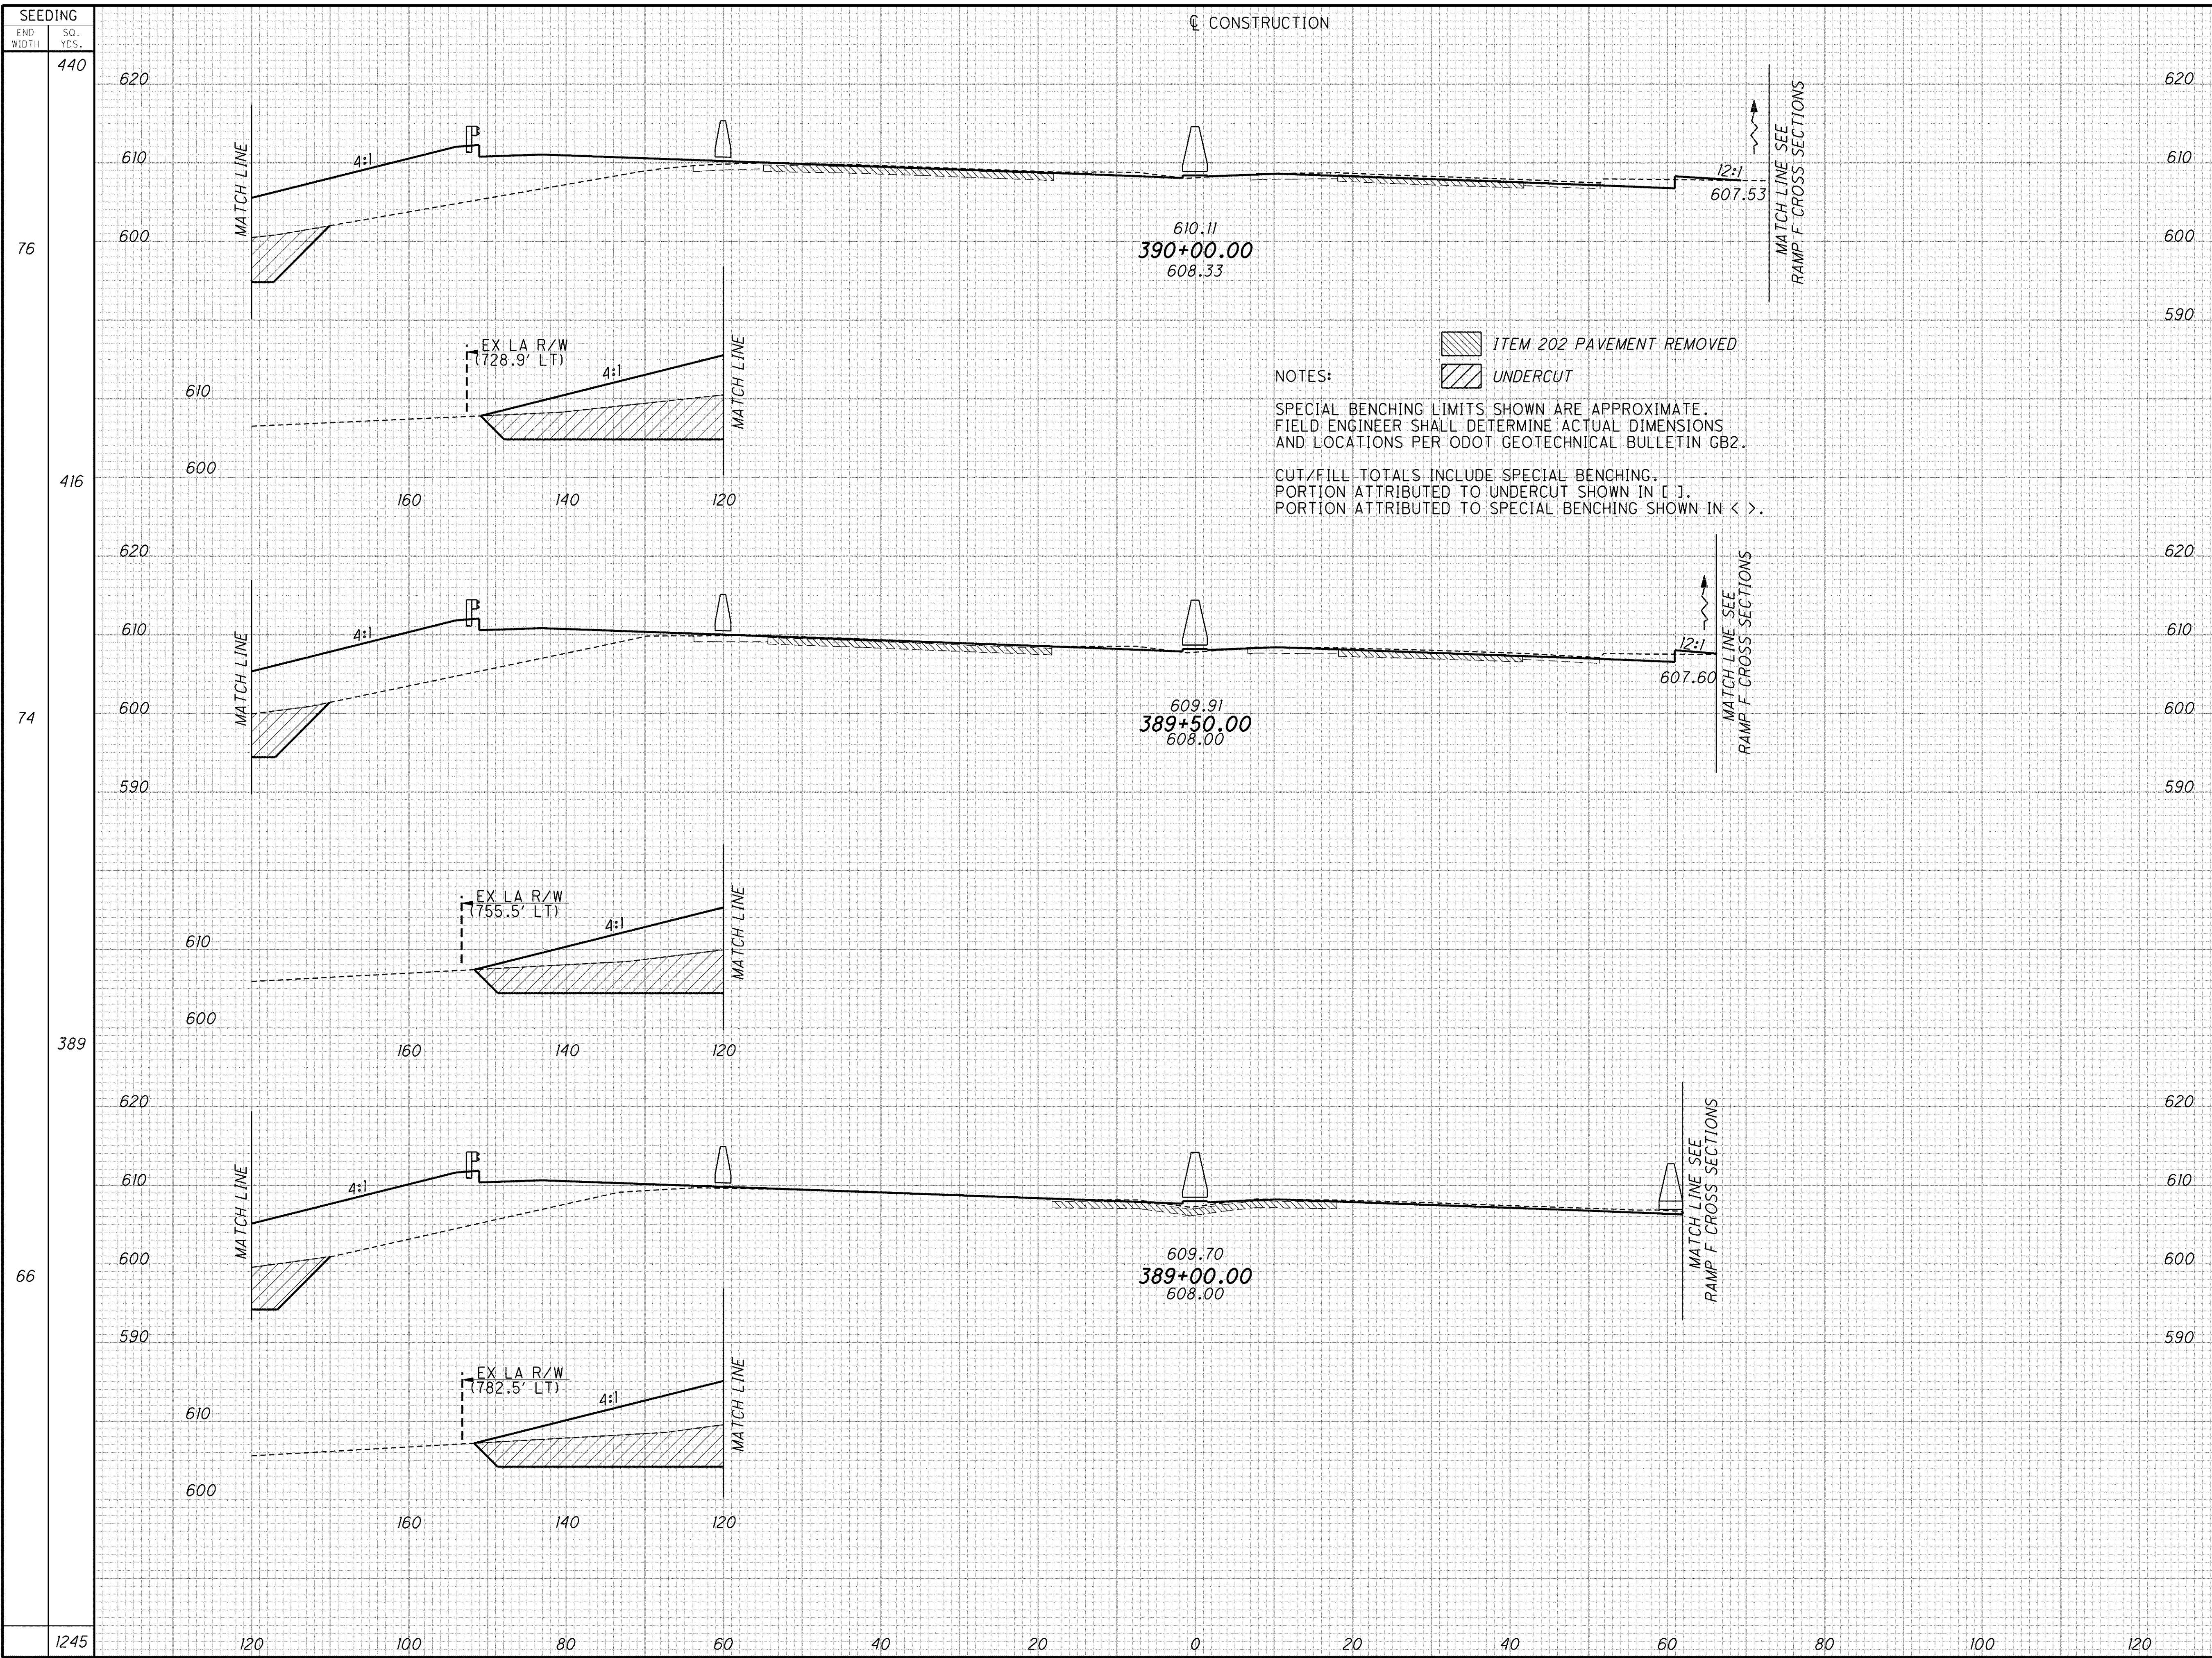

END WIDTH	SQ. YDS.	END AREA		VOLUME		CALCULATED DES	CHECKED PSB
		CUT	FILL	CUT	FILL		
76	440	14	[160]	429			
416				23	[295]	795	
74		11	[159]	430			
389				22	[294]	765	
66		13	[159]	396			
1245				27	[285]	684	
				72		2244	

**CROSS SECTIONS
 STA. 389+00 TO STA. 390+00**

LAK-2-3.32

371
1679