


g:\project\lak\roadway\sheets\13486\13486xs001.dgn 6/26/2008 4:08:04 PM djozily

SEEDING	
END WIDTH	SQ. YDS.
483	74
484	100
507	83
1474	

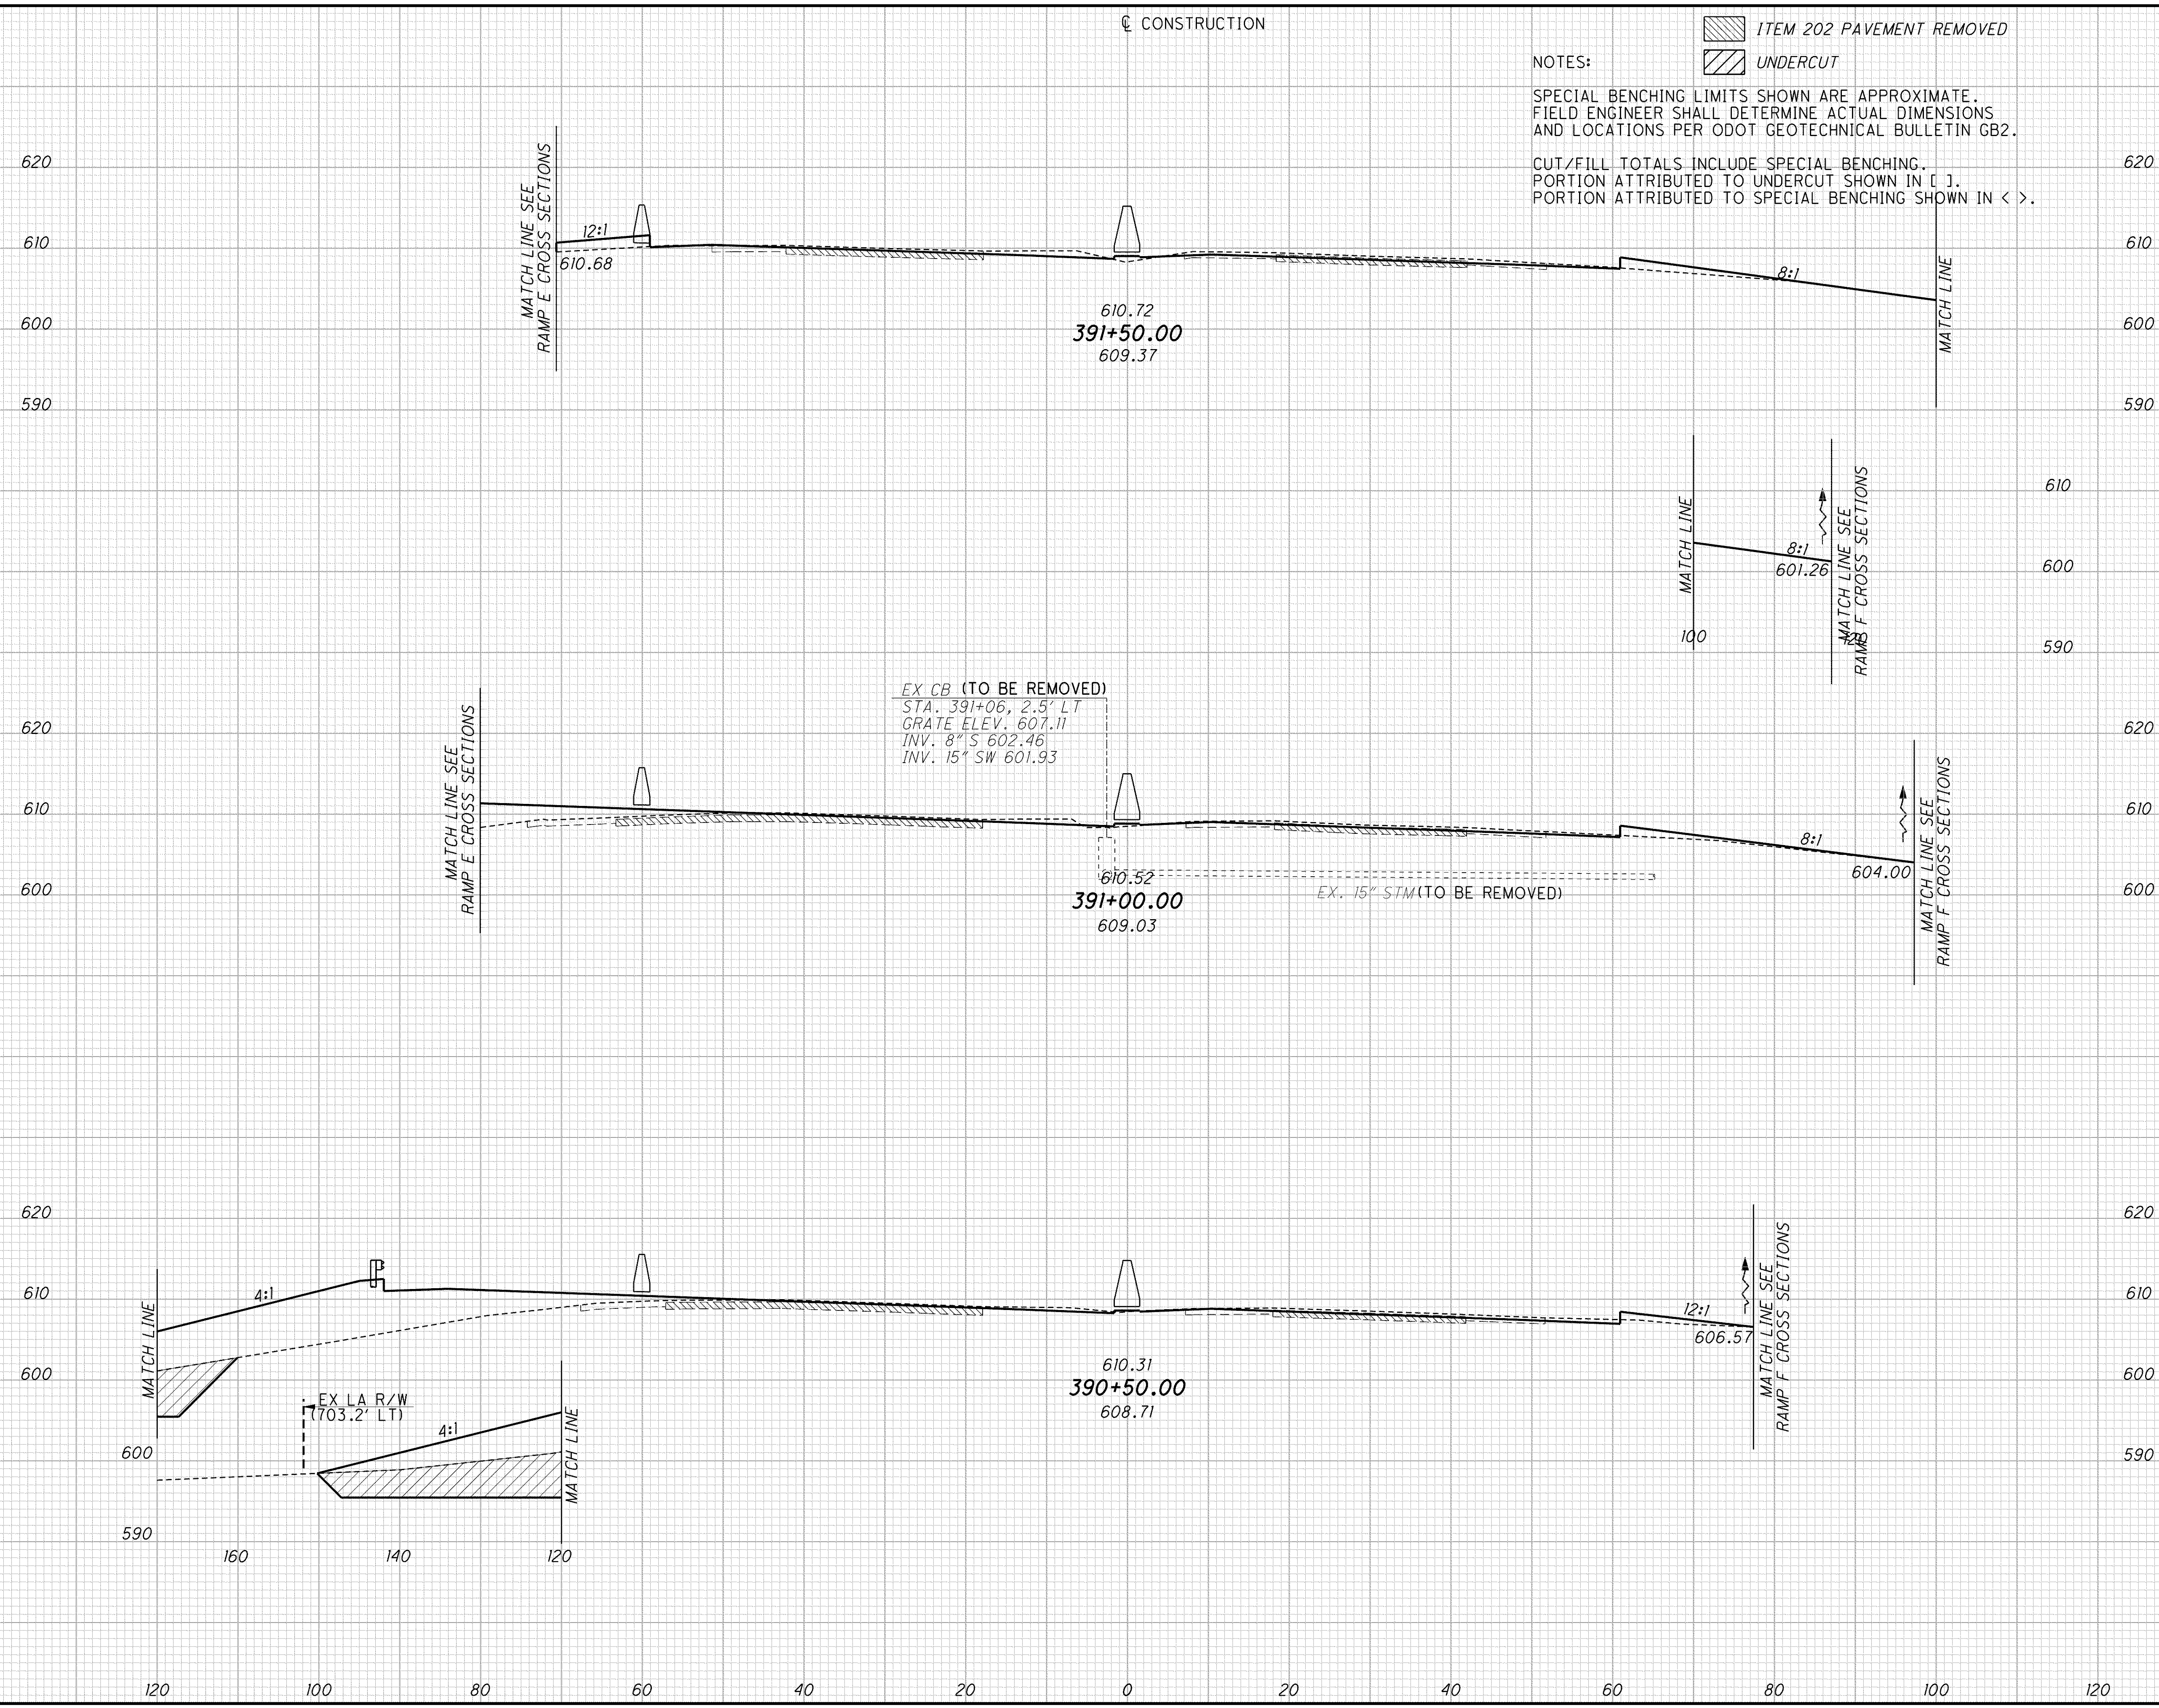

END	AREA		VOLUME		CALCULATED	DES	CHECKED	PSB
	CUT	FILL	CUT	FILL				
483	11	80						
484	8	438	18	480				
507			17	800	[144]			
83	10	426			[156]			
1474			22	792	[293]			
	57	2072						

**CROSS SECTIONS
 STA. 390+50 TO STA. 391+50**

LAK-2-3.32

(372)
 1679