


C:\Project\lak\13486\roadway\sheets\13486x001.dgn 6/27/2008 8:13:14 AM chaneman

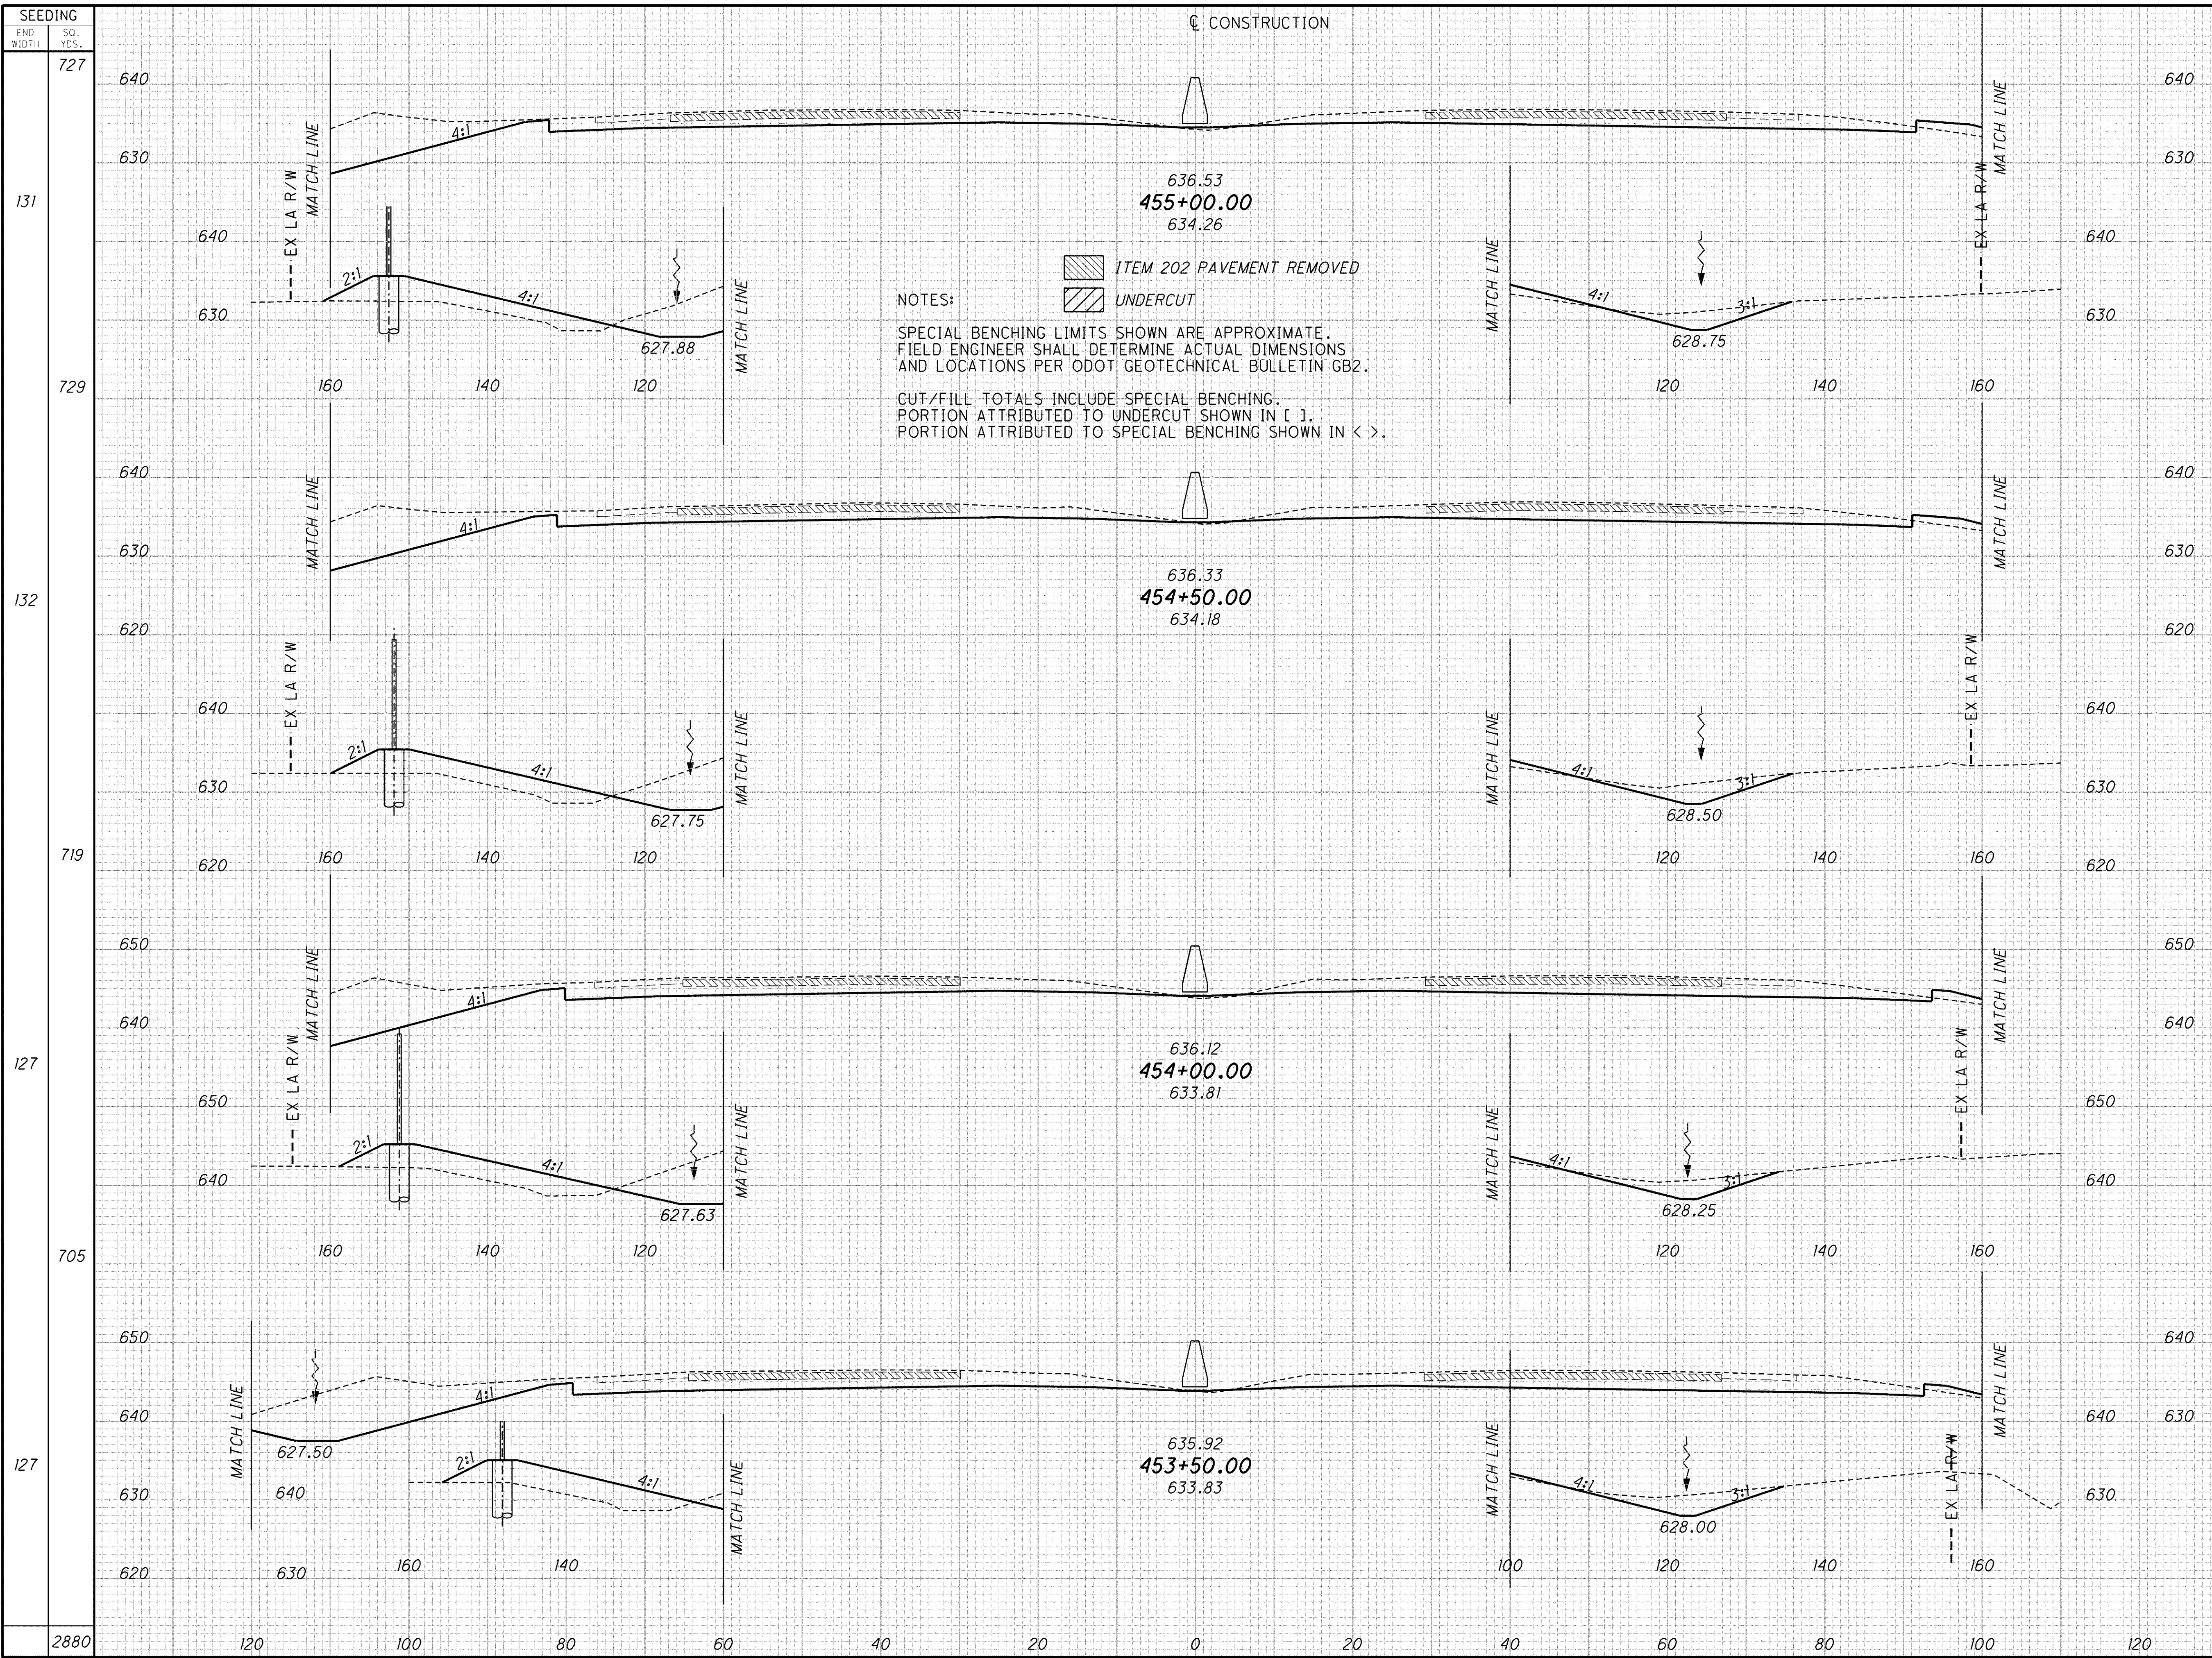

NOTES:  
 [Hatched Box] ITEM 202 PAVEMENT REMOVED  
 [Hatched Box] UNDERCUT  
 SPECIAL BENCHING LIMITS SHOWN ARE APPROXIMATE.  
 FIELD ENGINEER SHALL DETERMINE ACTUAL DIMENSIONS  
 AND LOCATIONS PER ODOT GEOTECHNICAL BULLETIN GB2.  
 CUT/FILL TOTALS INCLUDE SPECIAL BENCHING.  
 PORTION ATTRIBUTED TO UNDERCUT SHOWN IN [ ].  
 PORTION ATTRIBUTED TO SPECIAL BENCHING SHOWN IN < >.

END STA.	SEEDING		END AREA		VOLUME		CALCULATED DES	CHECKED PSB
	END WIDTH	SQ. YDS.	CUT	FILL	CUT	FILL		
727								
131			327	91				
729					653	166		
132			378	88				
719					715	163		
127			394	88				
705					747	158		
127			413	83				
2880					781	161		
					2896	648		

**CROSS SECTIONS**  
**STA. 453+50 TO STA. 455+00**

**LAK-2-3.32**

414  
 1679