


C:\Project\lak\roadway\sheets\13486\13486x001.dgn 6/27/2008 8:13:37 AM choneman

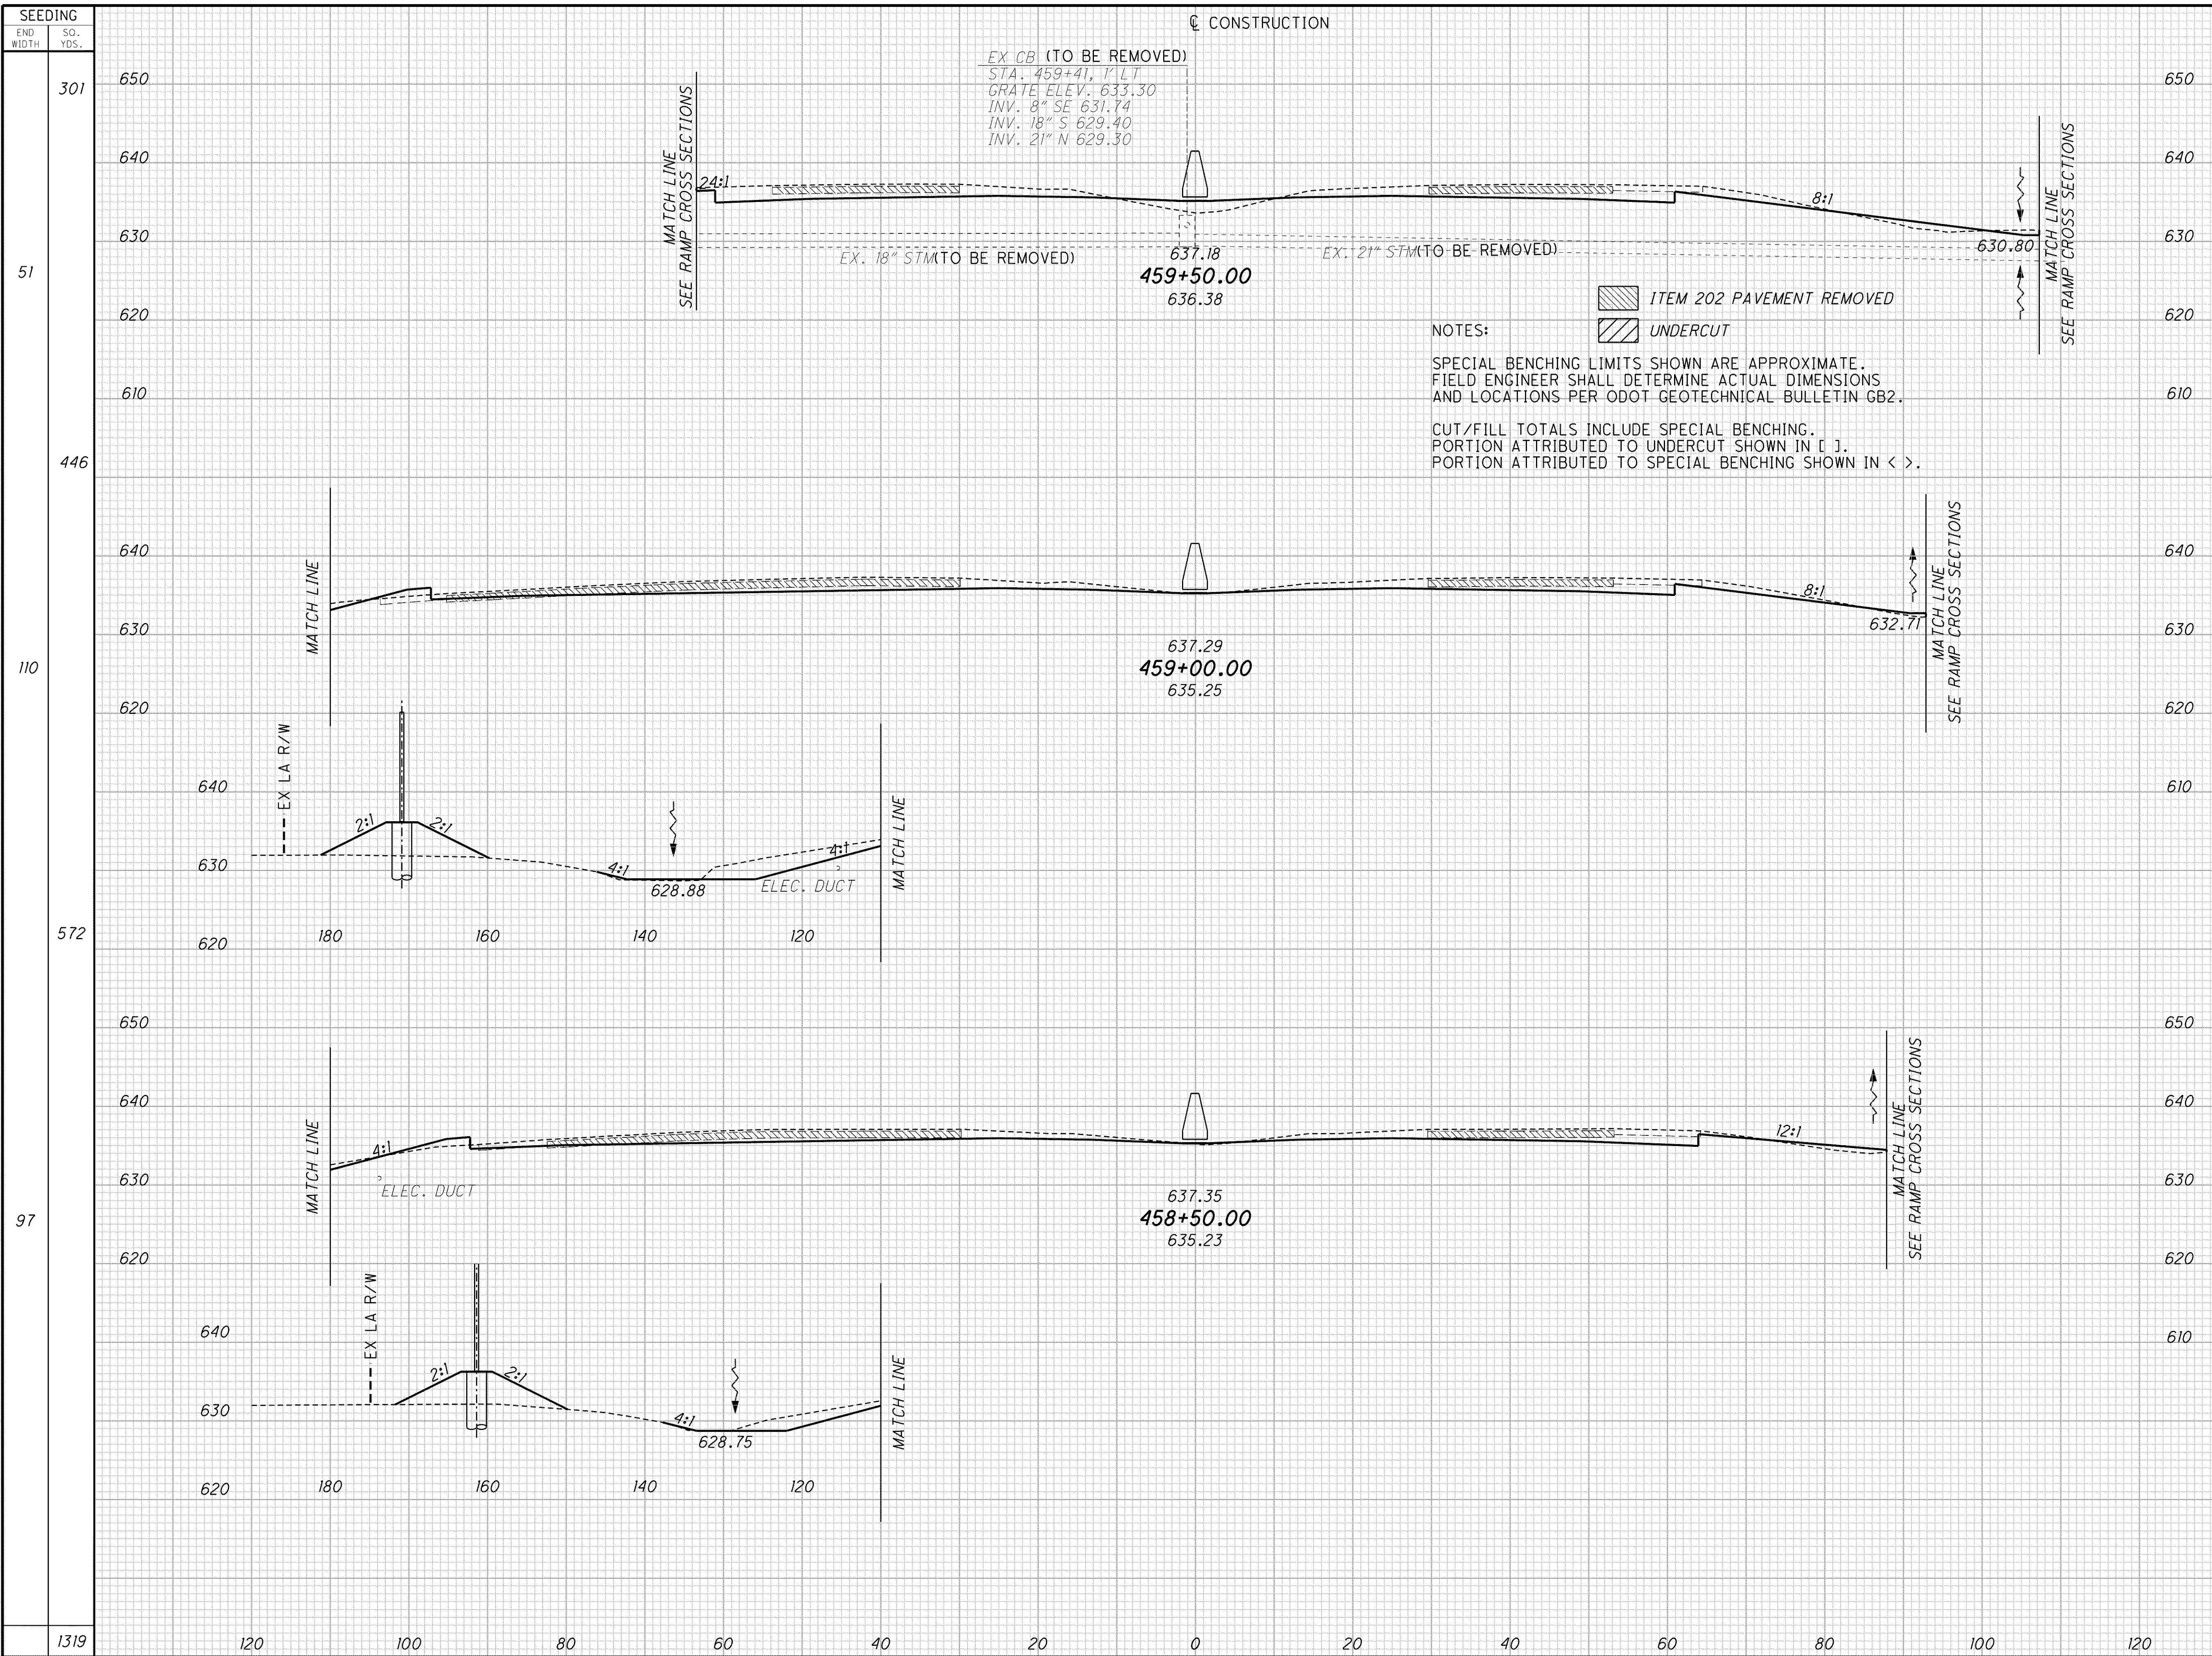

SEEDING	END AREA		VOLUME	
	CUT	FILL	CUT	FILL
301				
51	107	27		
446			220	92
110	131	72		
572			207	131
97	93	69		
1319			169	111
			596	334

CALCULATED DES CHECKED PSB  
**CROSS SECTIONS STA. 458+50 TO STA. 459+50**  
**LAK-2-3.32**  
 417  
 1679