


C:\Project\lak\13486\roadway\sheets\13486x001.dgn 6/27/2008 8:14:44 AM choneman

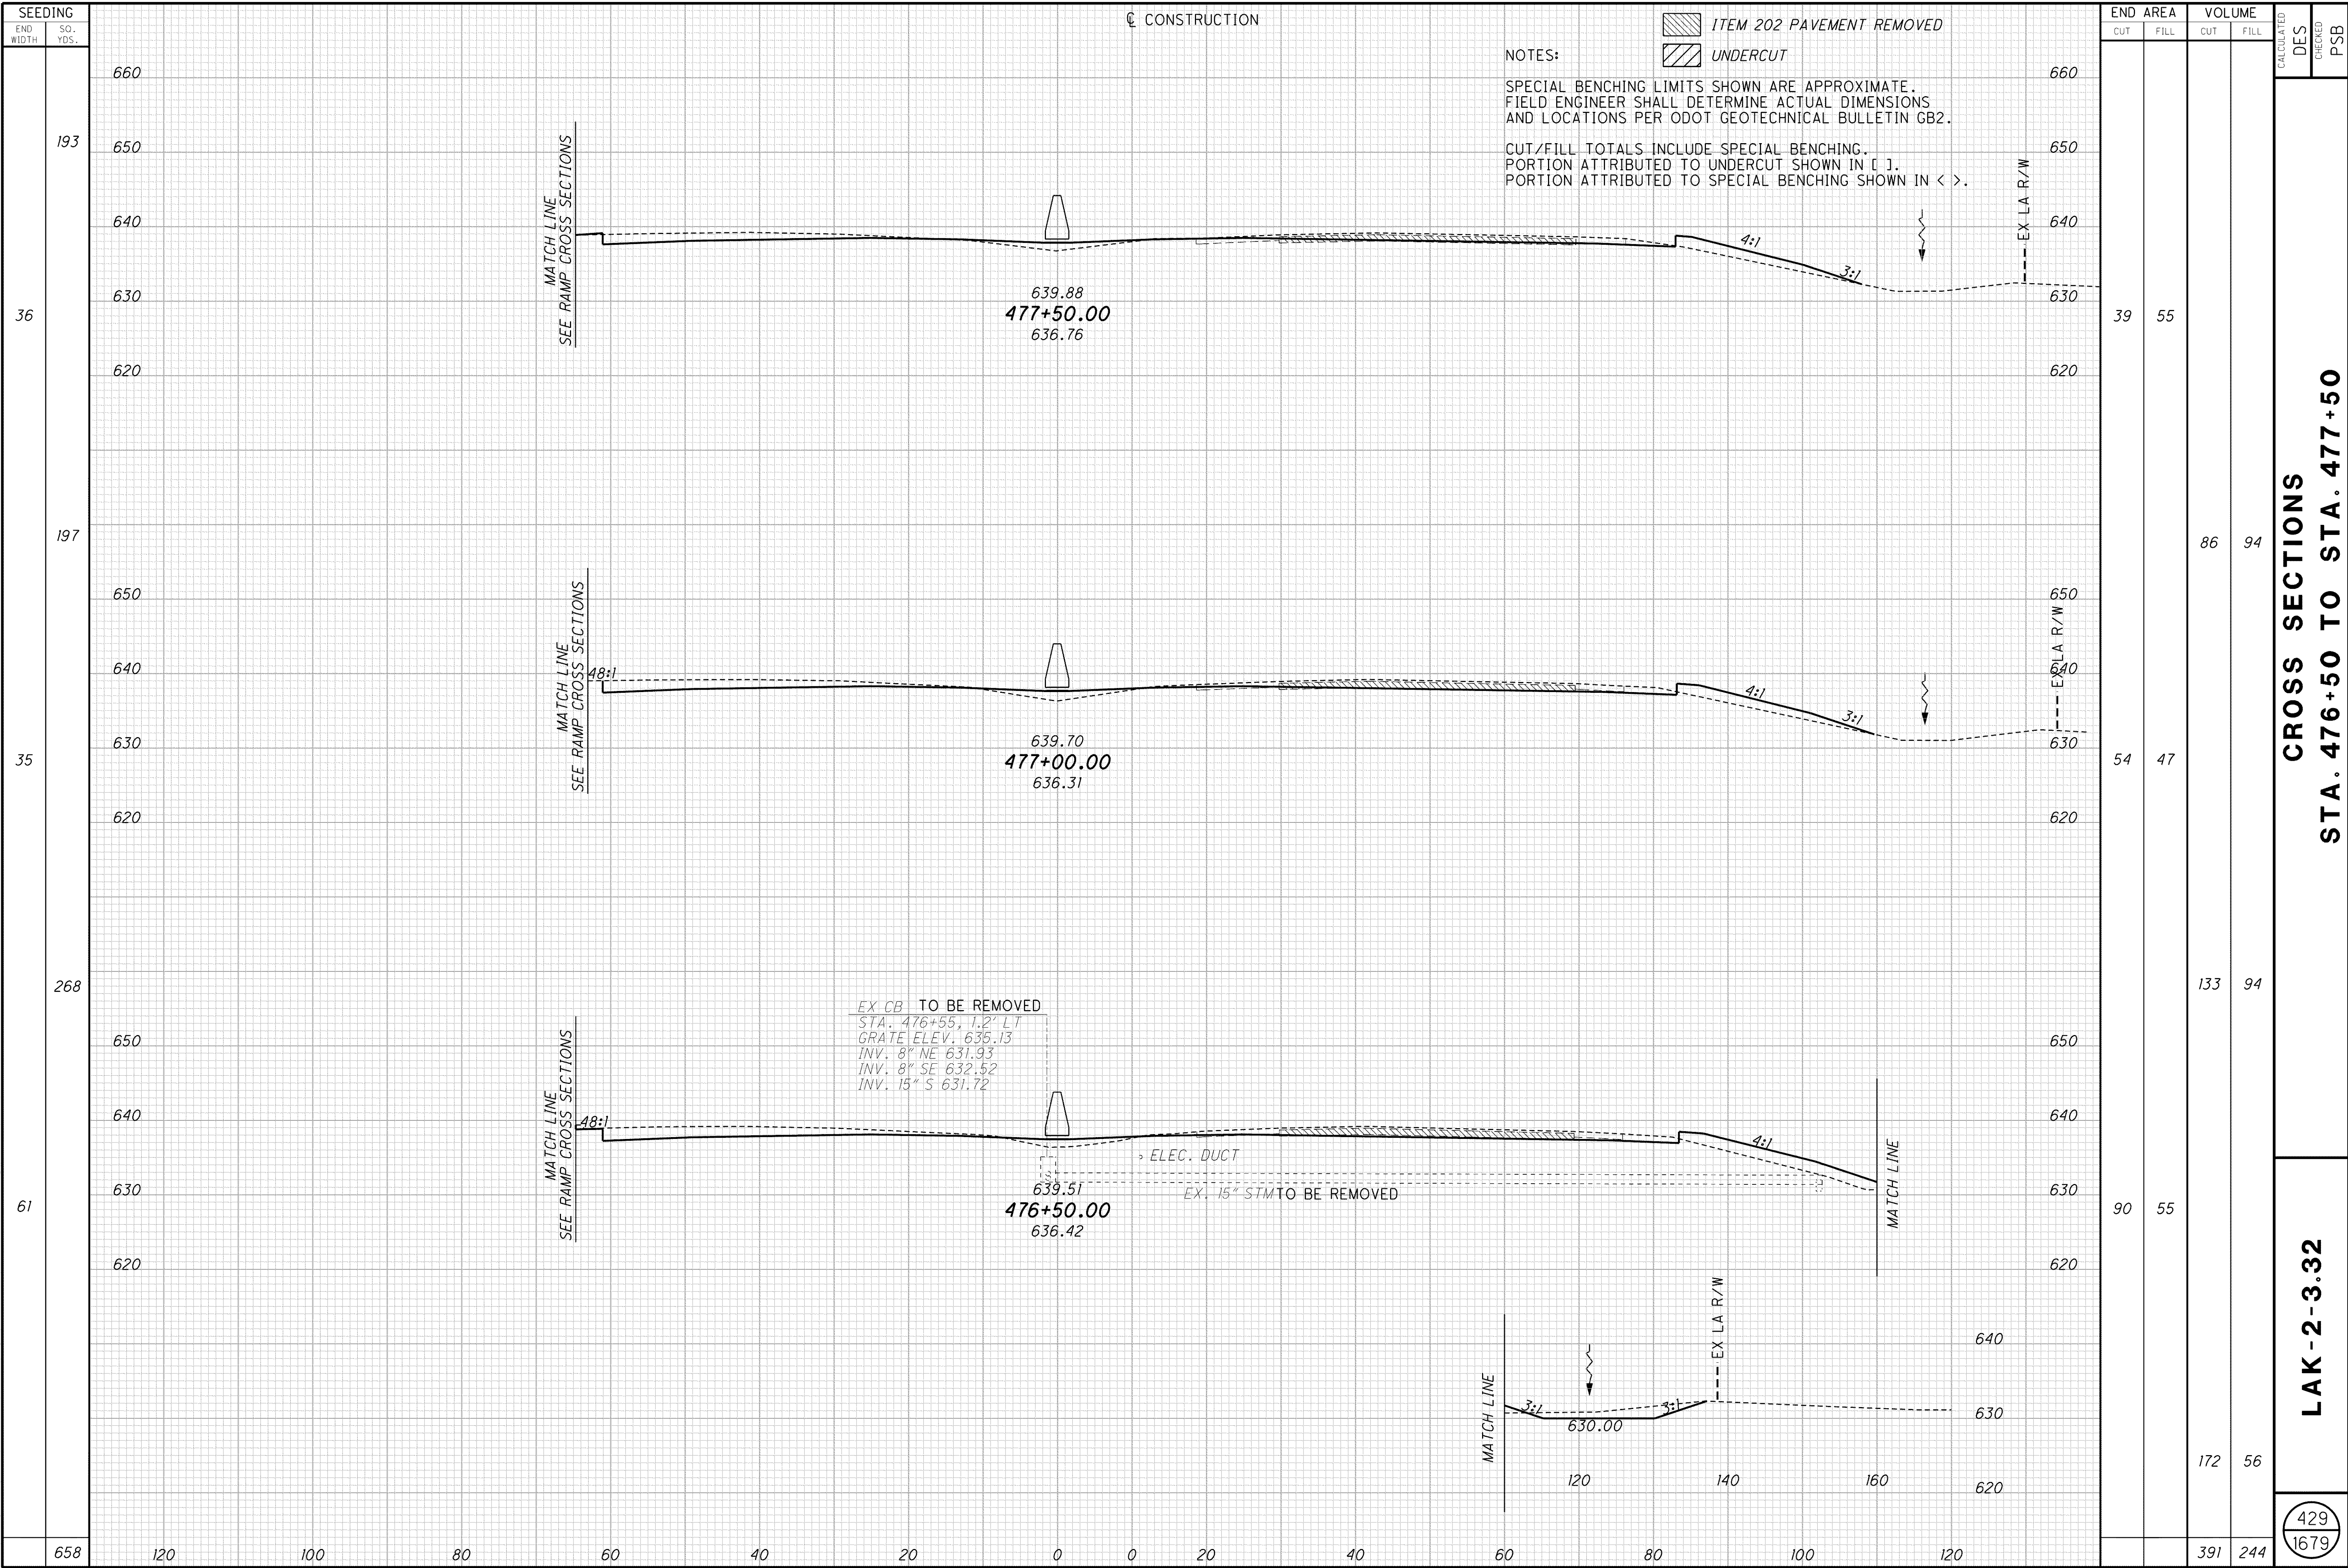

SEEDING	END AREA		VOLUME		CALCULATED	DES	CHECKED	PSB
	CUT	FILL	CUT	FILL				
193	39	55						
197	54	47	86	94				
268	90	55	133	94				
61			172	56				
658			391	244				

CROSS SECTIONS
STA. 476+50 TO STA. 477+50

LAK-2-3.32

429
1679