


C:\Project\lak\13486\roadway\sheet\13486x001.dgn 6/27/2008 8:16:07 AM choneman

SEEDING	
END WIDTH	SQ. YDS.
124	
376	
129	
376	

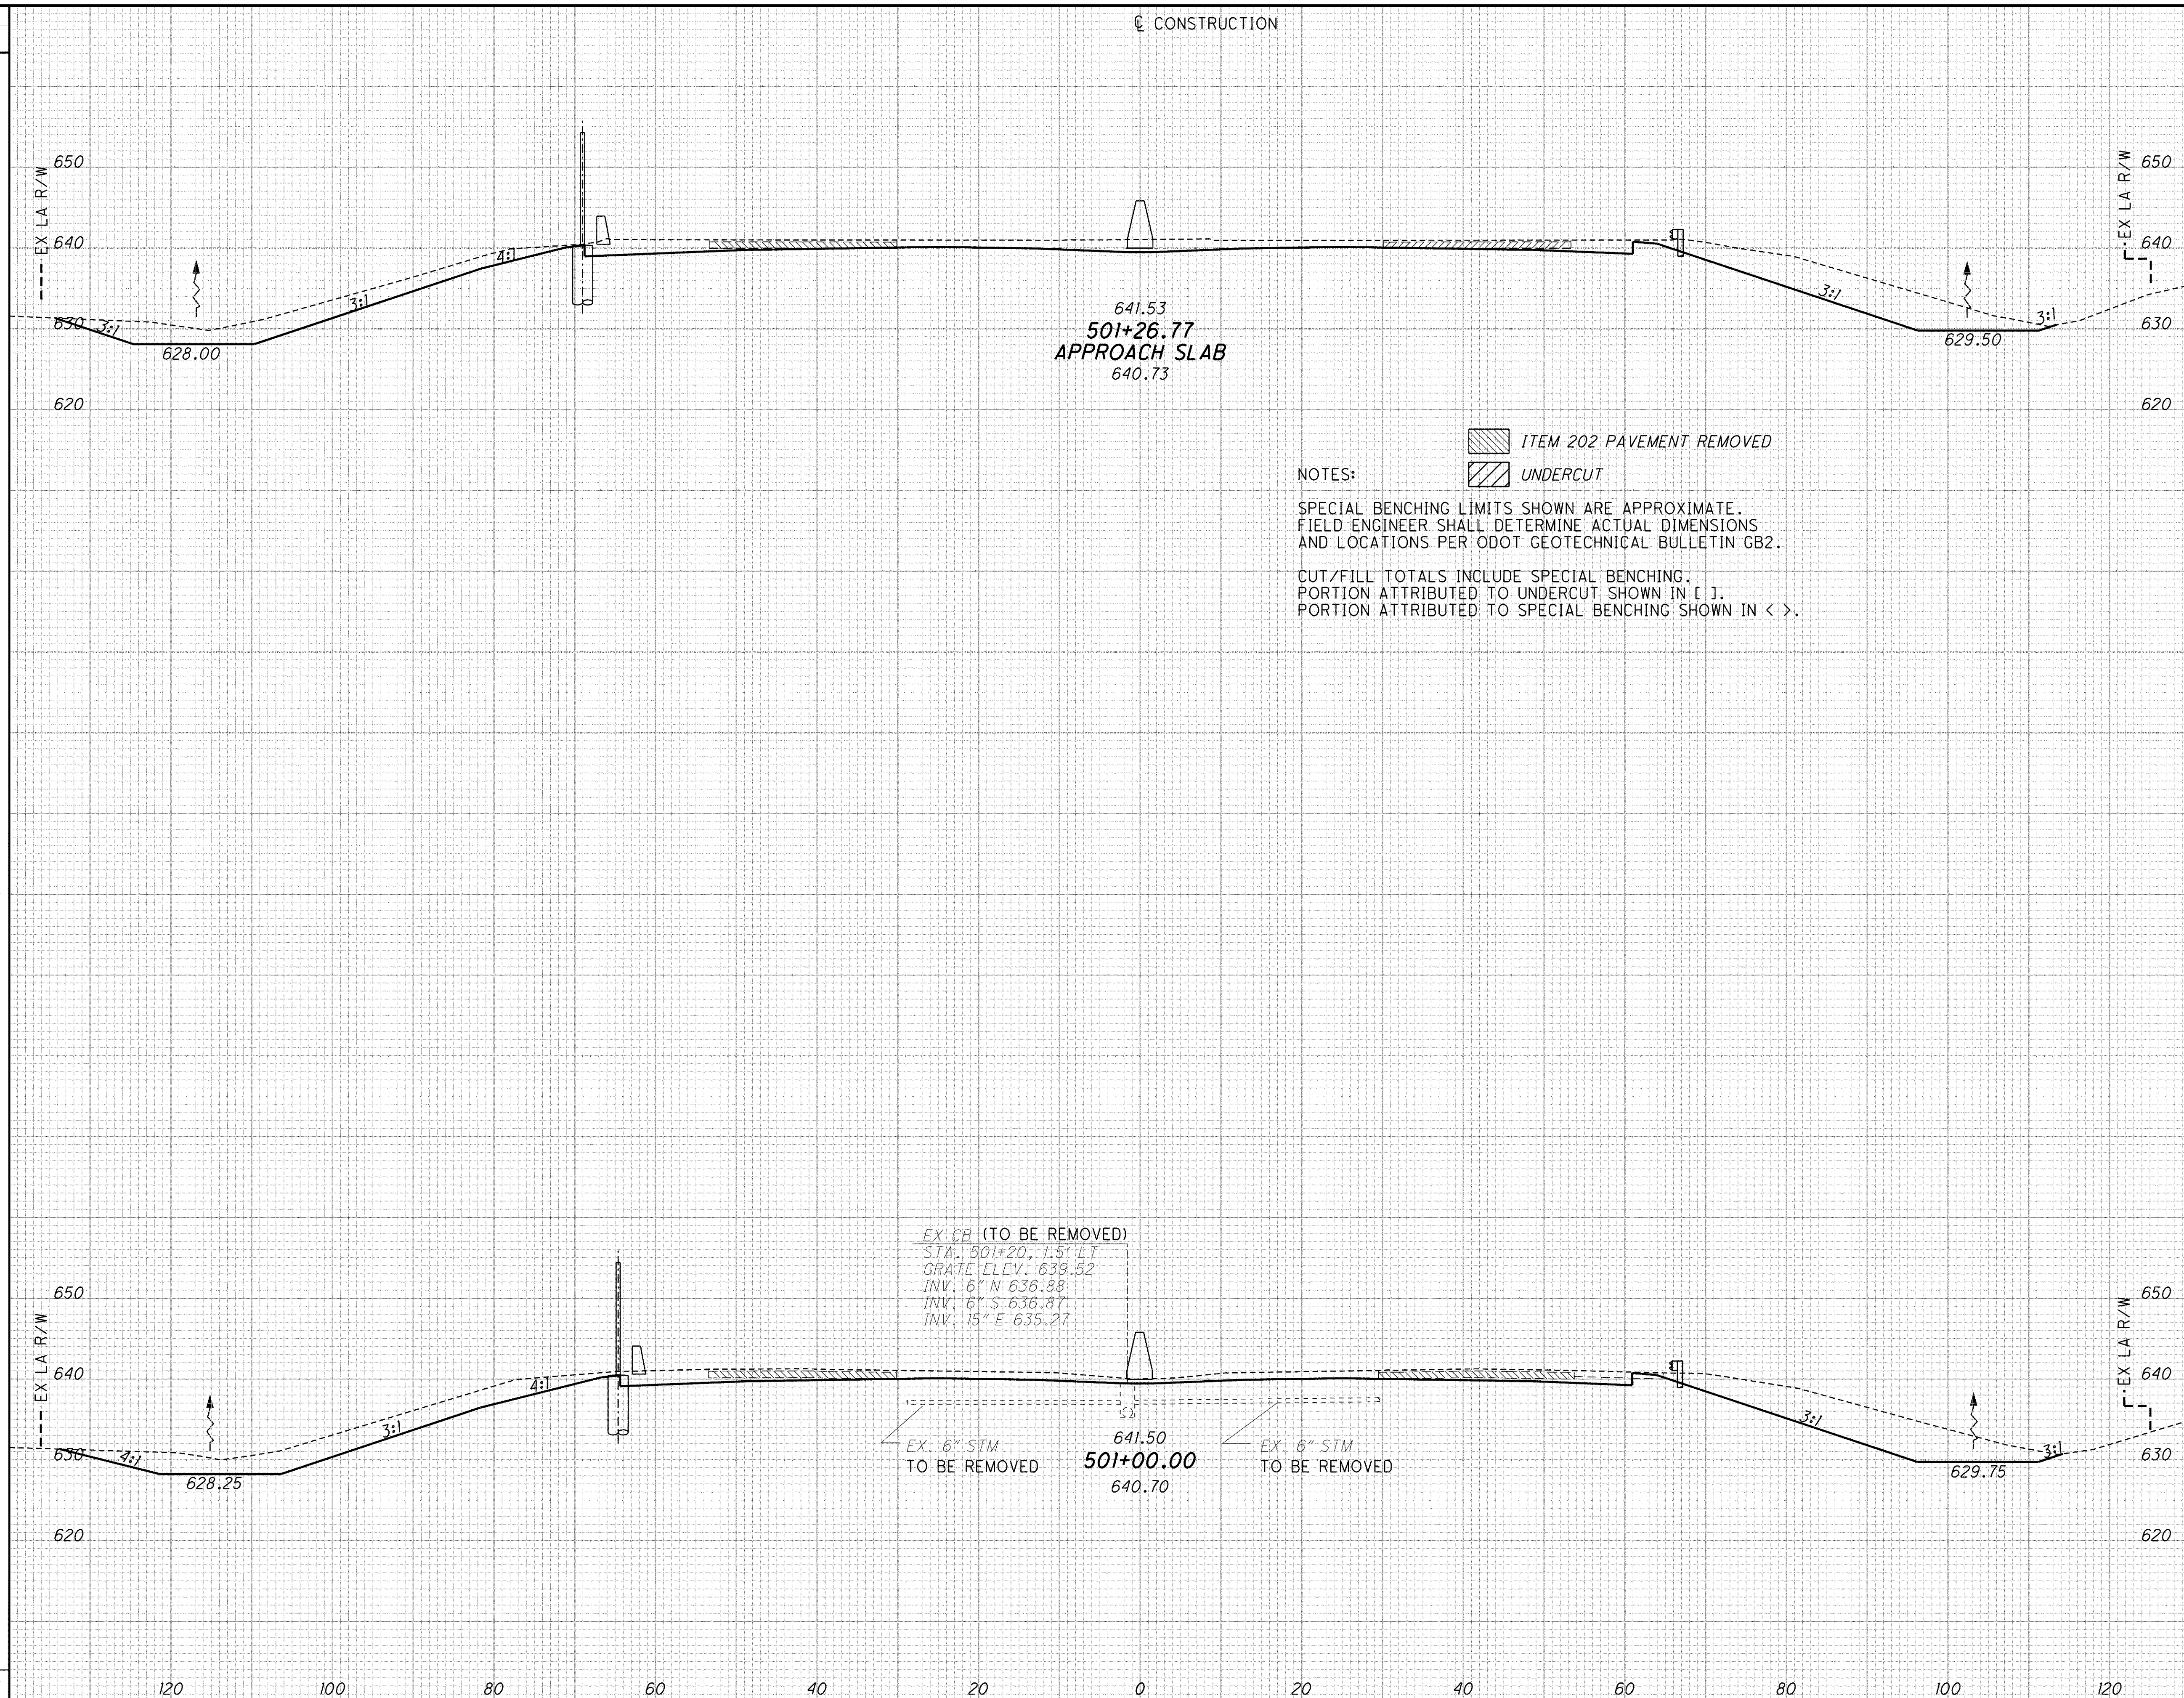

NOTES:

ITEM 202 PAVEMENT REMOVED

UNDERCUT

SPECIAL BENCHING LIMITS SHOWN ARE APPROXIMATE. FIELD ENGINEER SHALL DETERMINE ACTUAL DIMENSIONS AND LOCATIONS PER ODOT GEOTECHNICAL BULLETIN GB2.

CUT/FILL TOTALS INCLUDE SPECIAL BENCHING. PORTION ATTRIBUTED TO UNDERCUT SHOWN IN []. PORTION ATTRIBUTED TO SPECIAL BENCHING SHOWN IN < >.

END AREA	VOLUME	CALCULATED	DES	CHECKED	PSB
397					
390	1				
390	2				
644	6				
1034	7				

CROSS SECTIONS
STA 501+00 TO STA. 502+20.77

LAK-2-3.32

442
1679