


C:\Project\ok\13486\roadway\sheets\13486XSL\_SR91.dgn 7/9/2008 4:08:35 PM pberdis

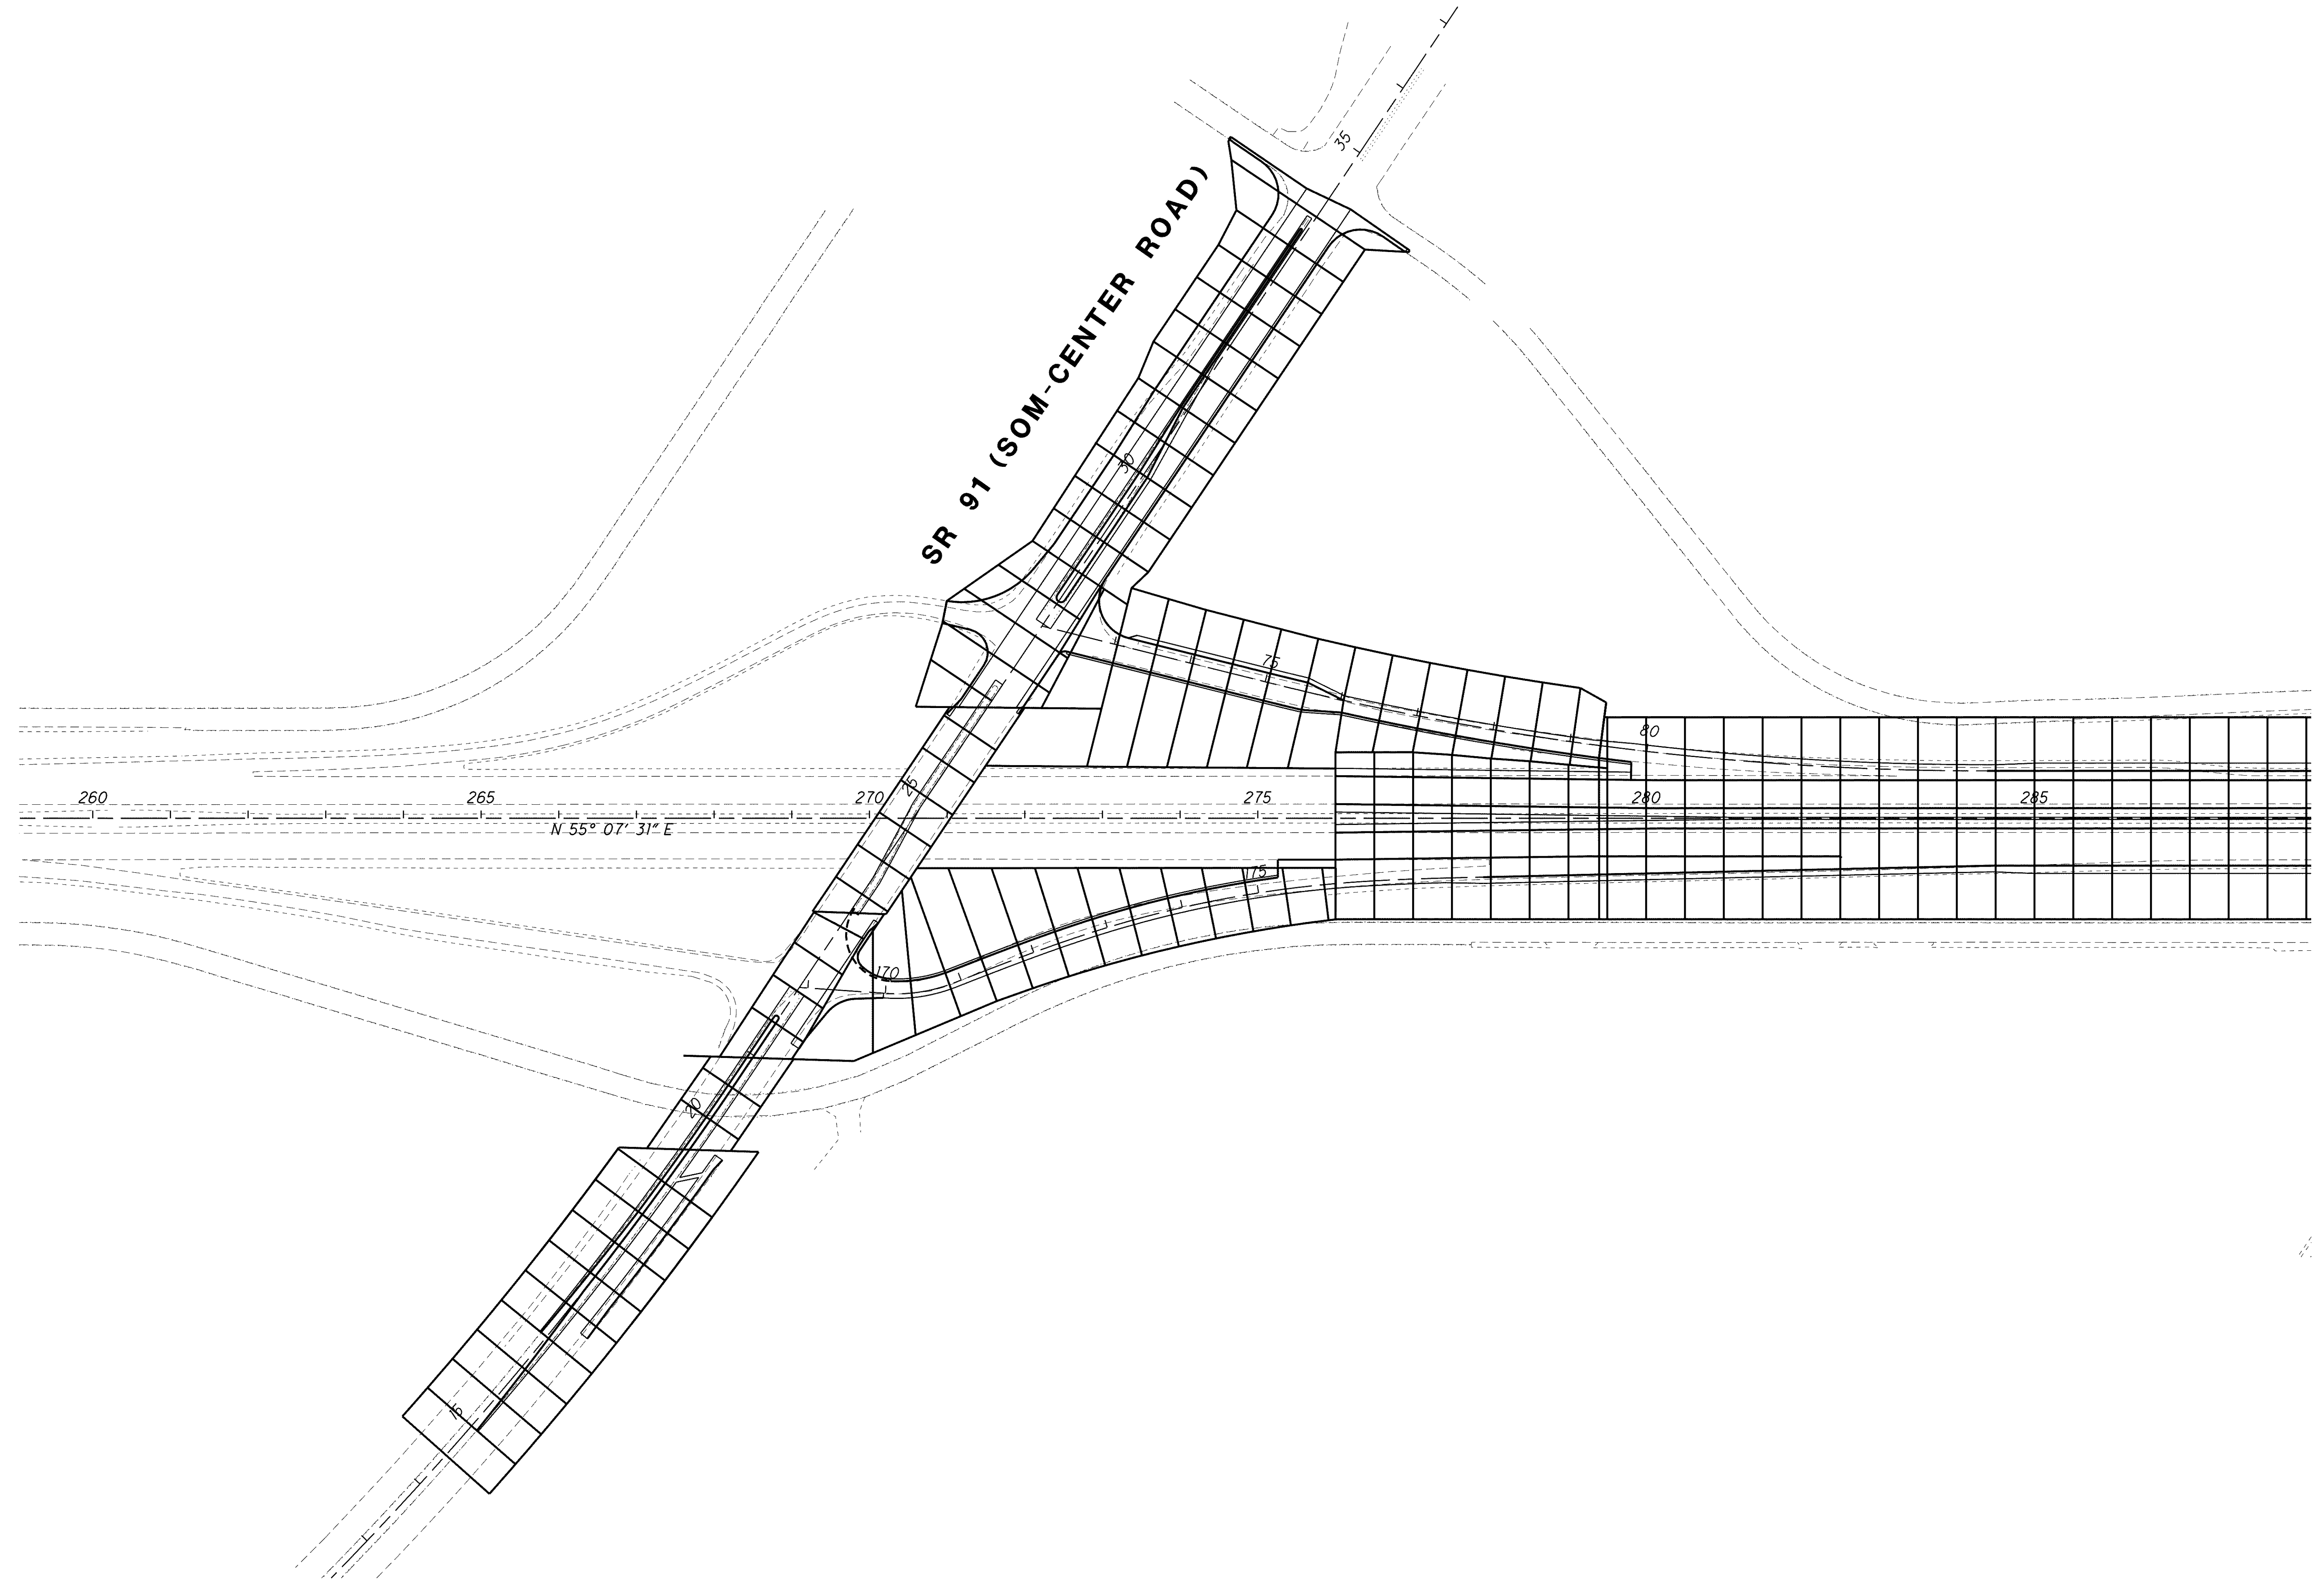

CALCULATED  
AGH

CHECKED  
PB

**S.R. 91 CROSS SECTION LAYOUT**

**LAK-2-3.32**

452A  
1679