


\\Akrn01\Data\Civil\2004108\00\13486\roadway\sheets\13486XS5002.DGN 6/16/2008 2:20:02 PM mmoellendick

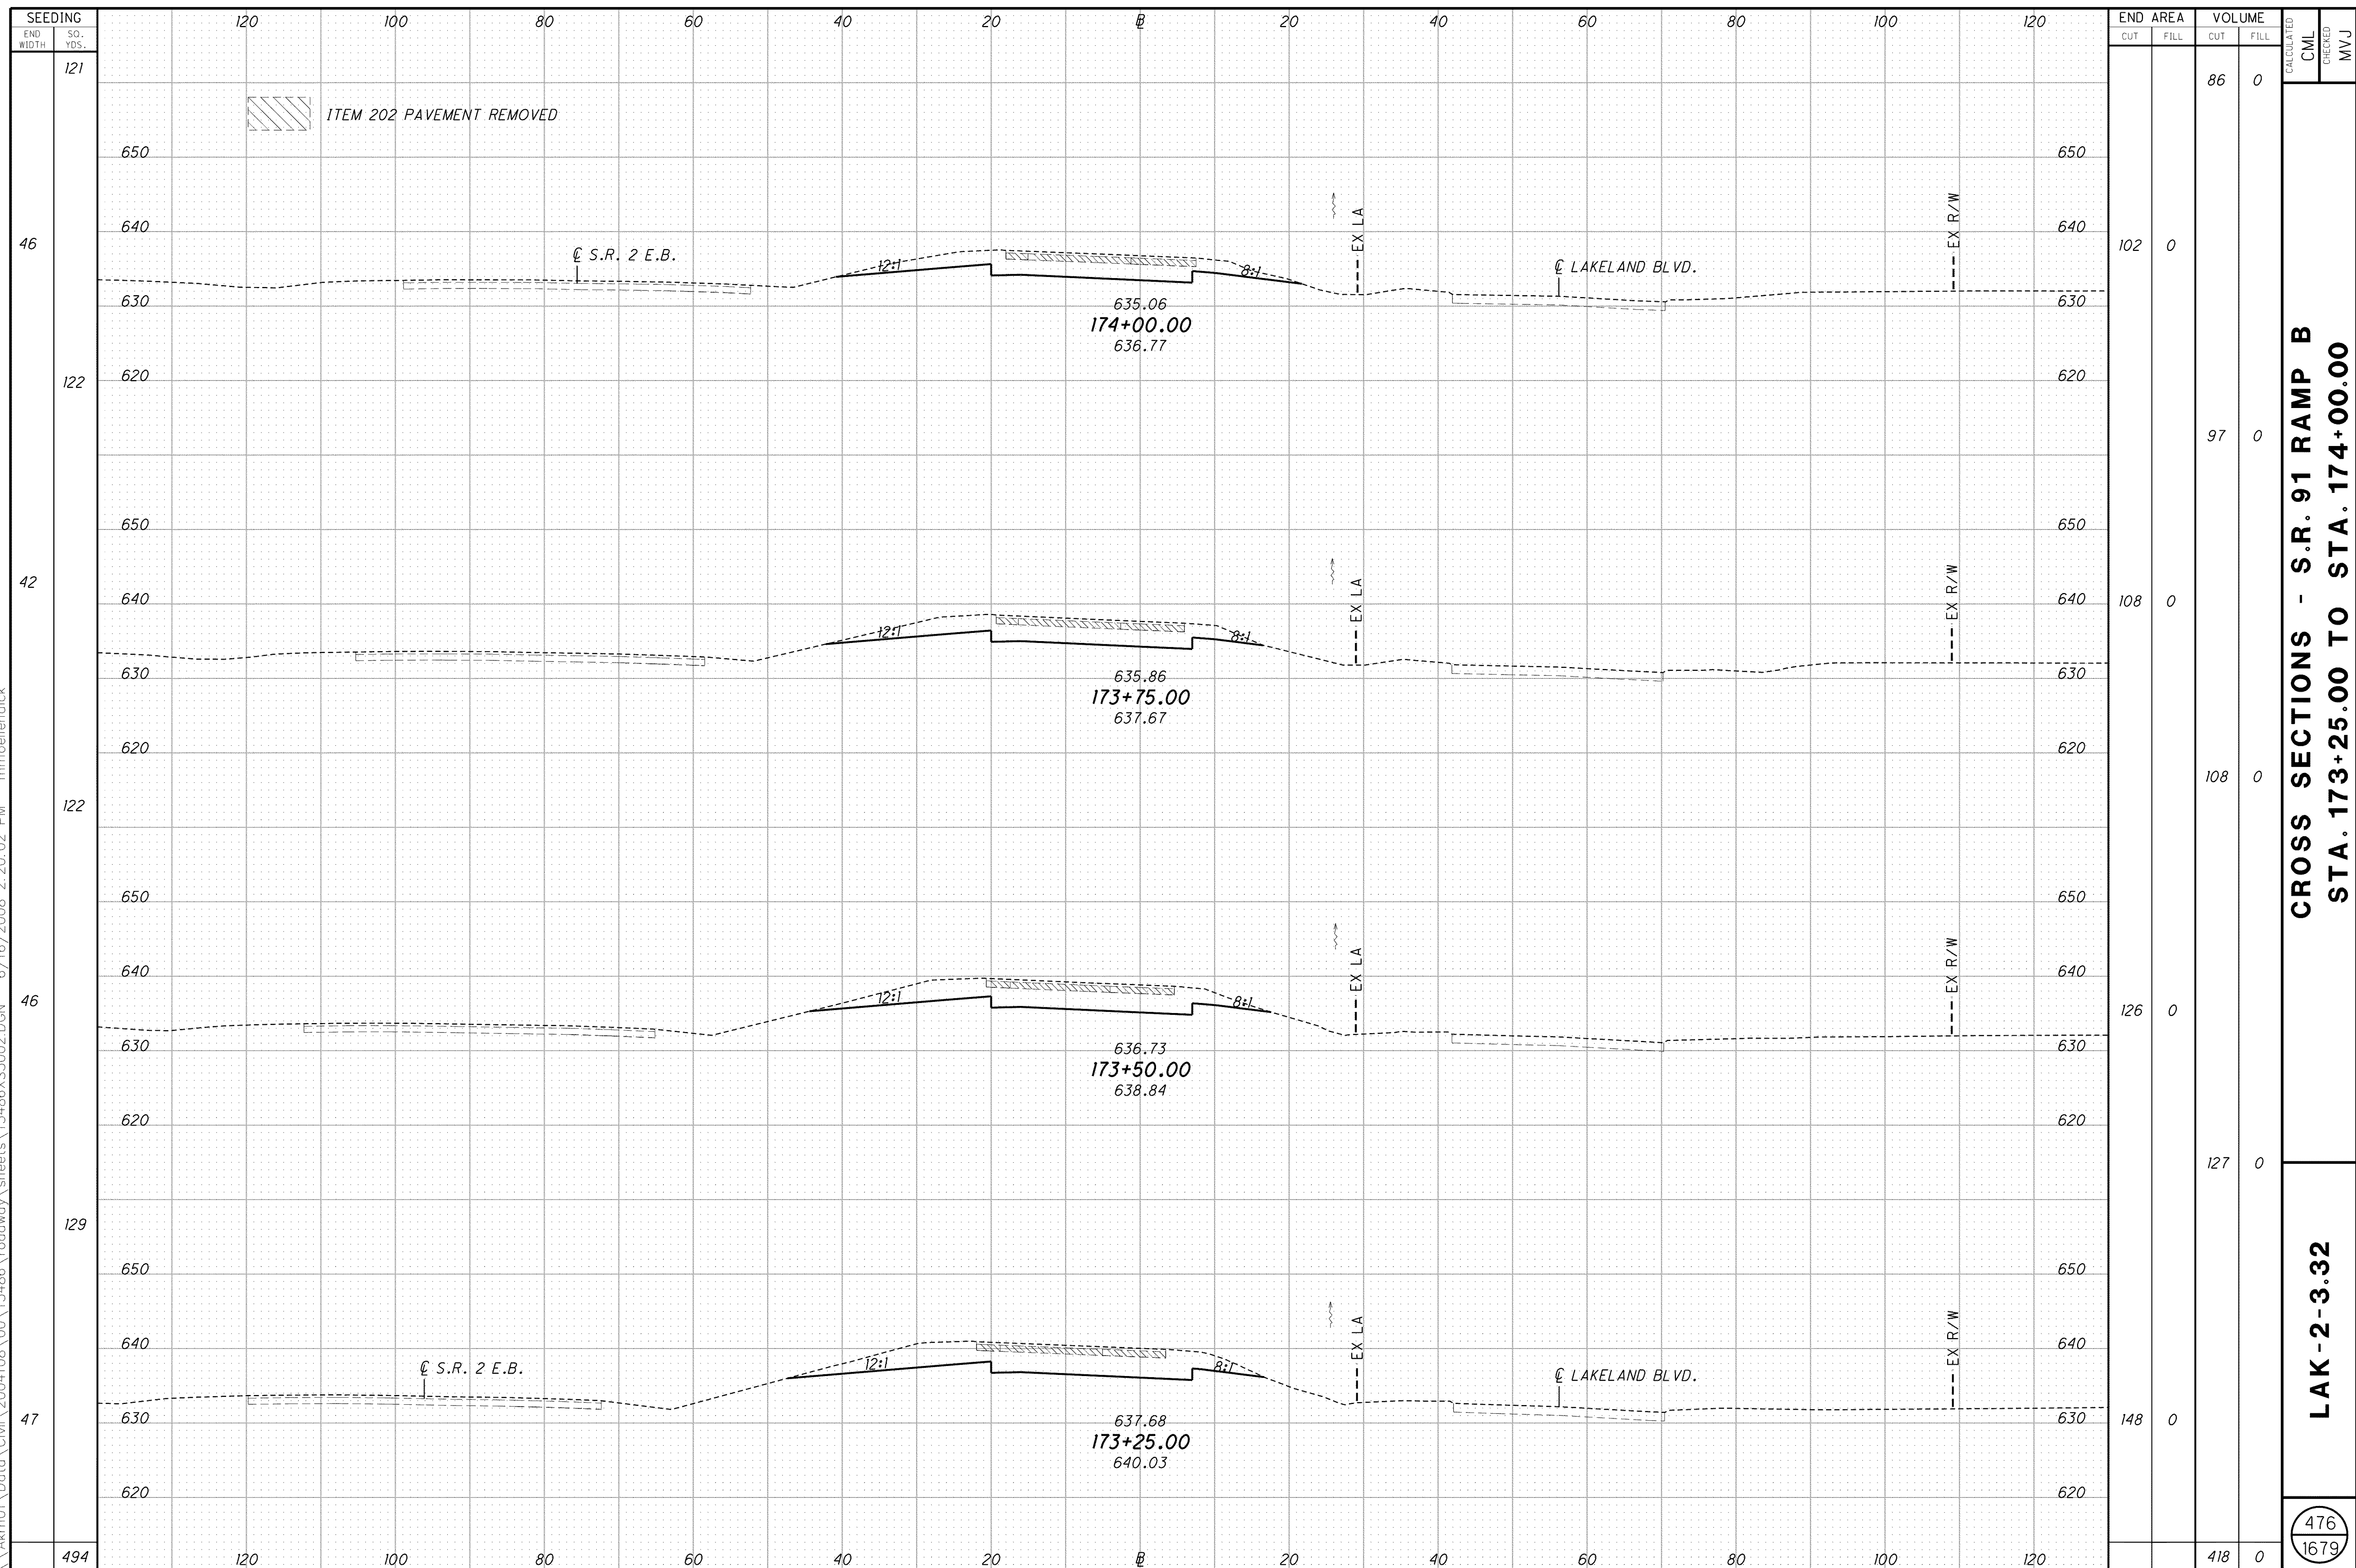

SEEDING	END AREA		VOLUME		CALCULATED	CHECKED
	CUT	FILL	CUT	FILL		
121			86	0		
46	102	0				
122			97	0		
42	108	0				
122			108	0		
46	126	0				
129			127	0		
47	148	0				
494			418	0		

**CROSS SECTIONS - S.R. 91 RAMP B
STA. 173+25.00 TO STA. 174+00.00**

LAK-2-3.32

476
1679