


\\Akrn01\Data\Civil\2004108\00\13486\roadway\sheet\13486XS5002.DGN 6/16/2008 2:20:47 PM mmoellendick

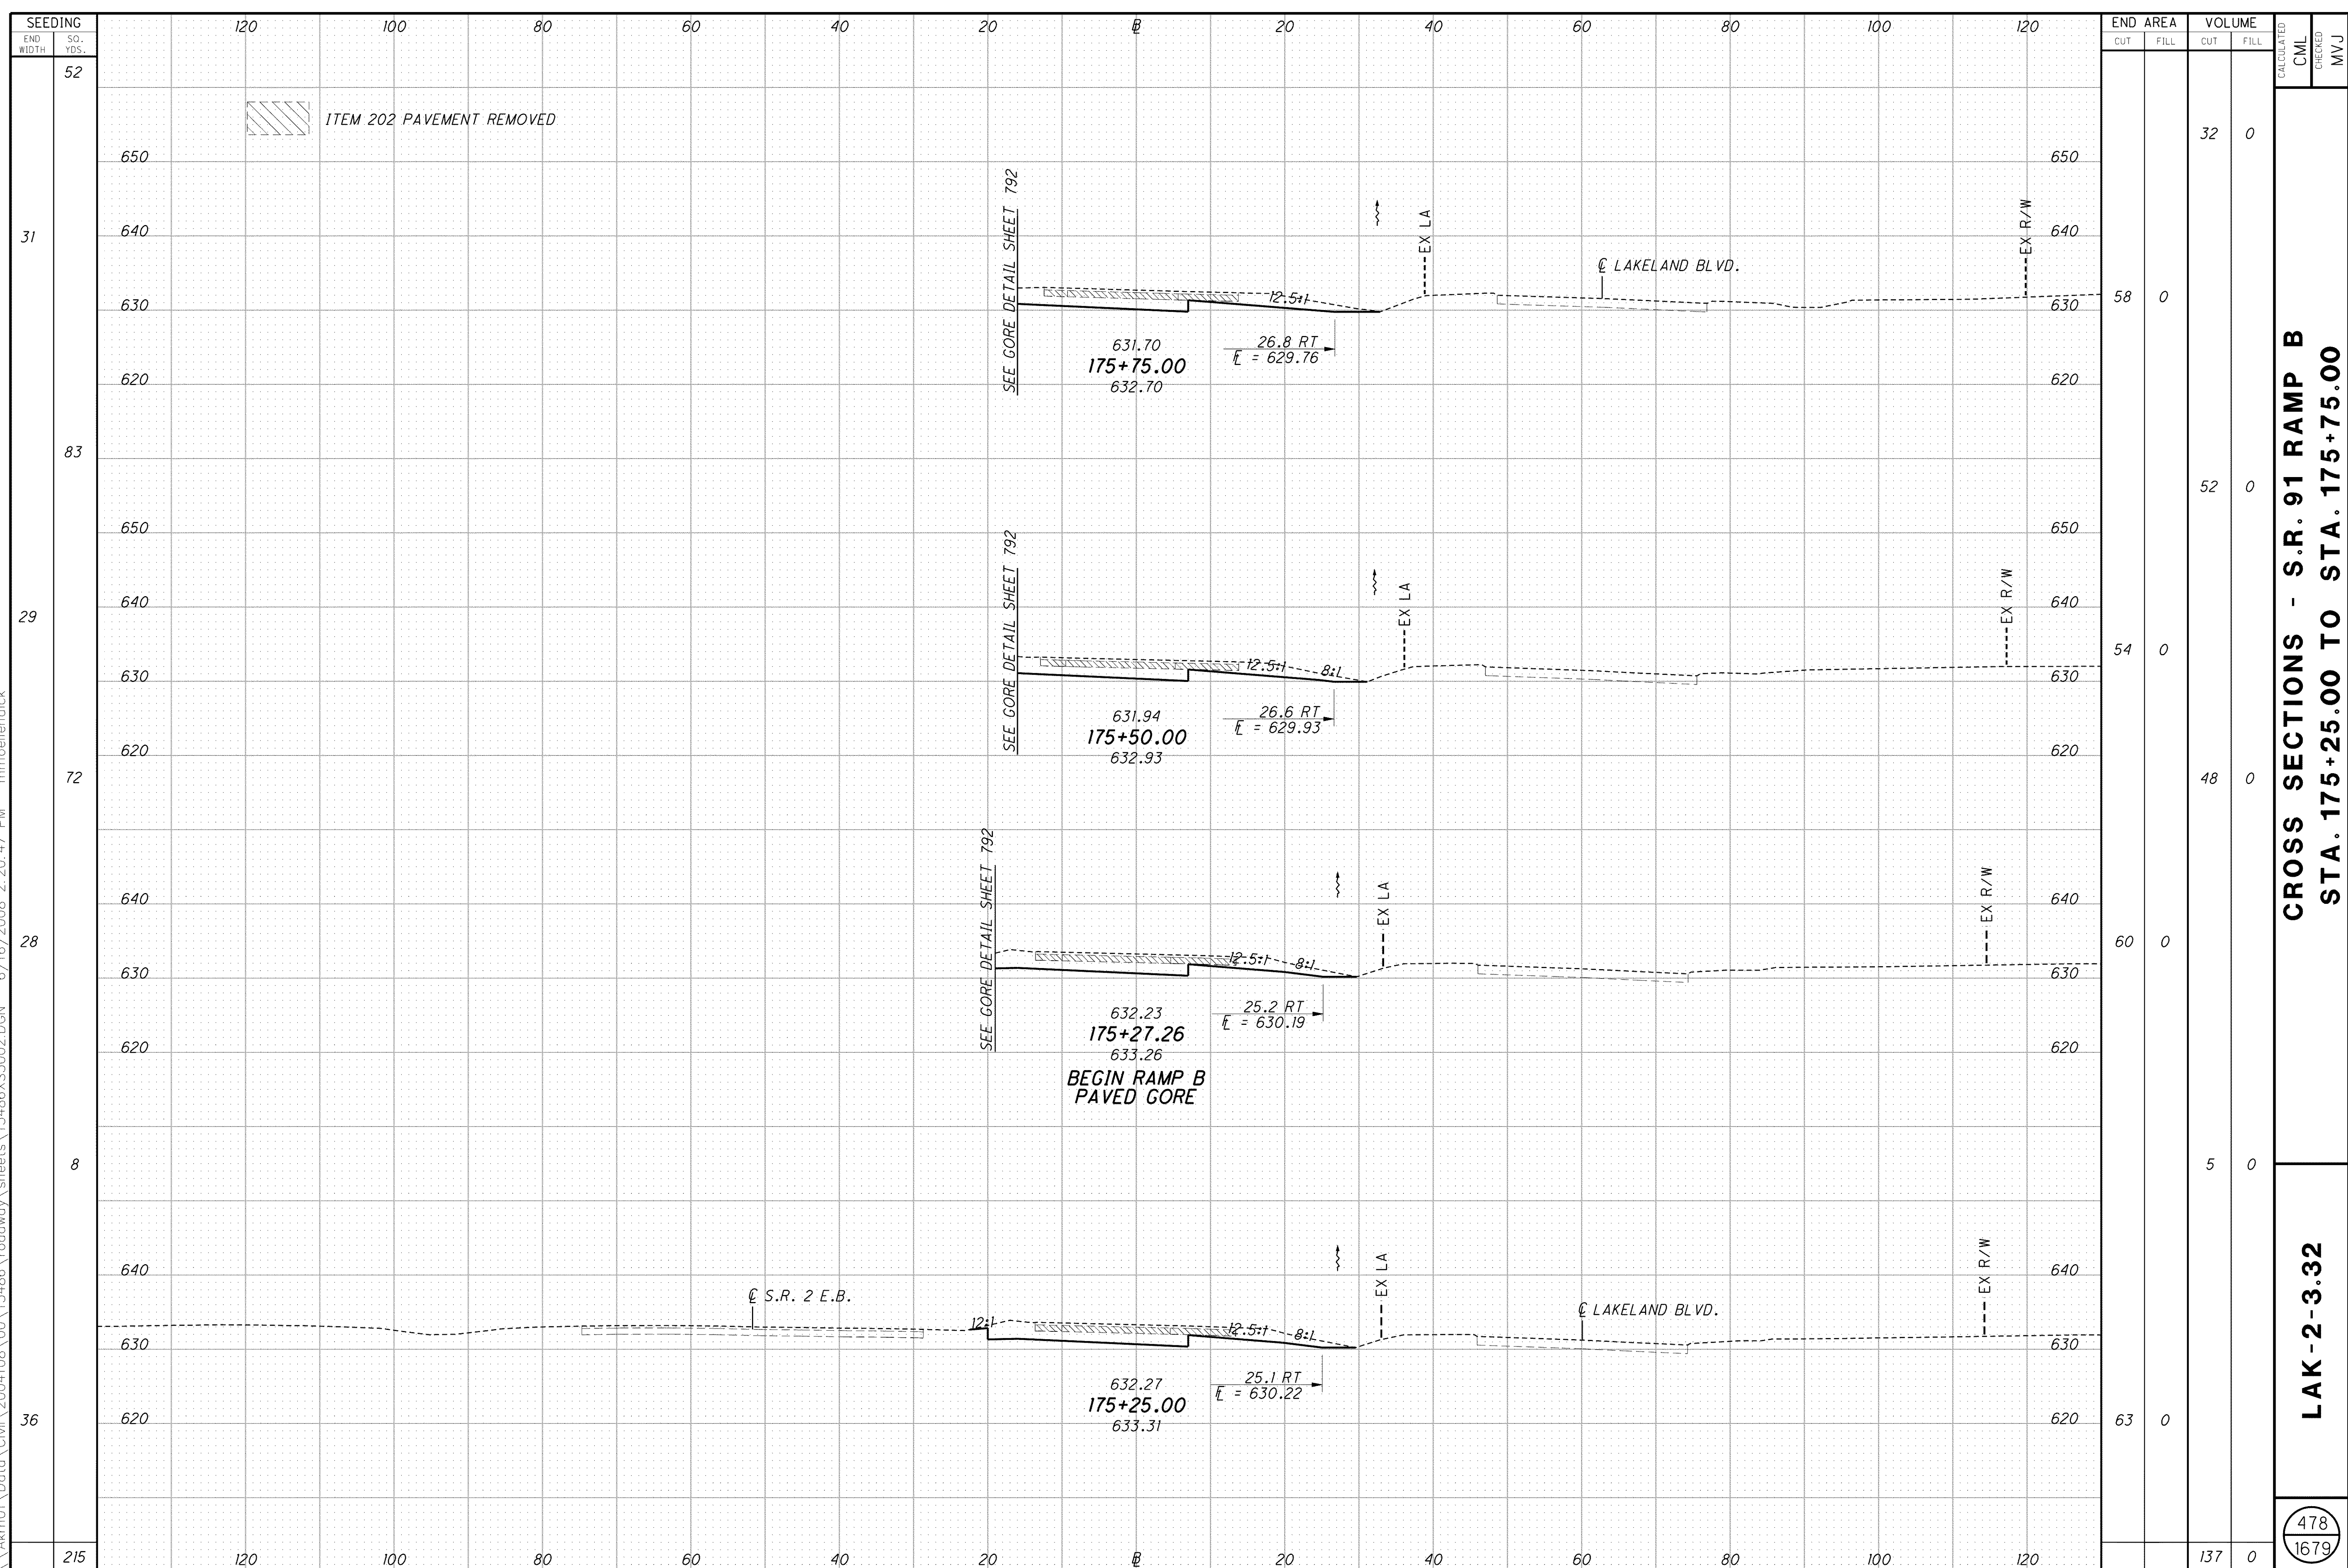

CROSS SECTIONS - S.R. 91 RAMP B  
STA. 175+25.00 TO STA. 175+75.00

LAK-2-3.32

478  
1679