


\\Akrn01\Data\Civil\2004108\00\13486\roadway\sheets\13486XS5002.DGN 6/16/2008 2:21:09 PM mmoellendick

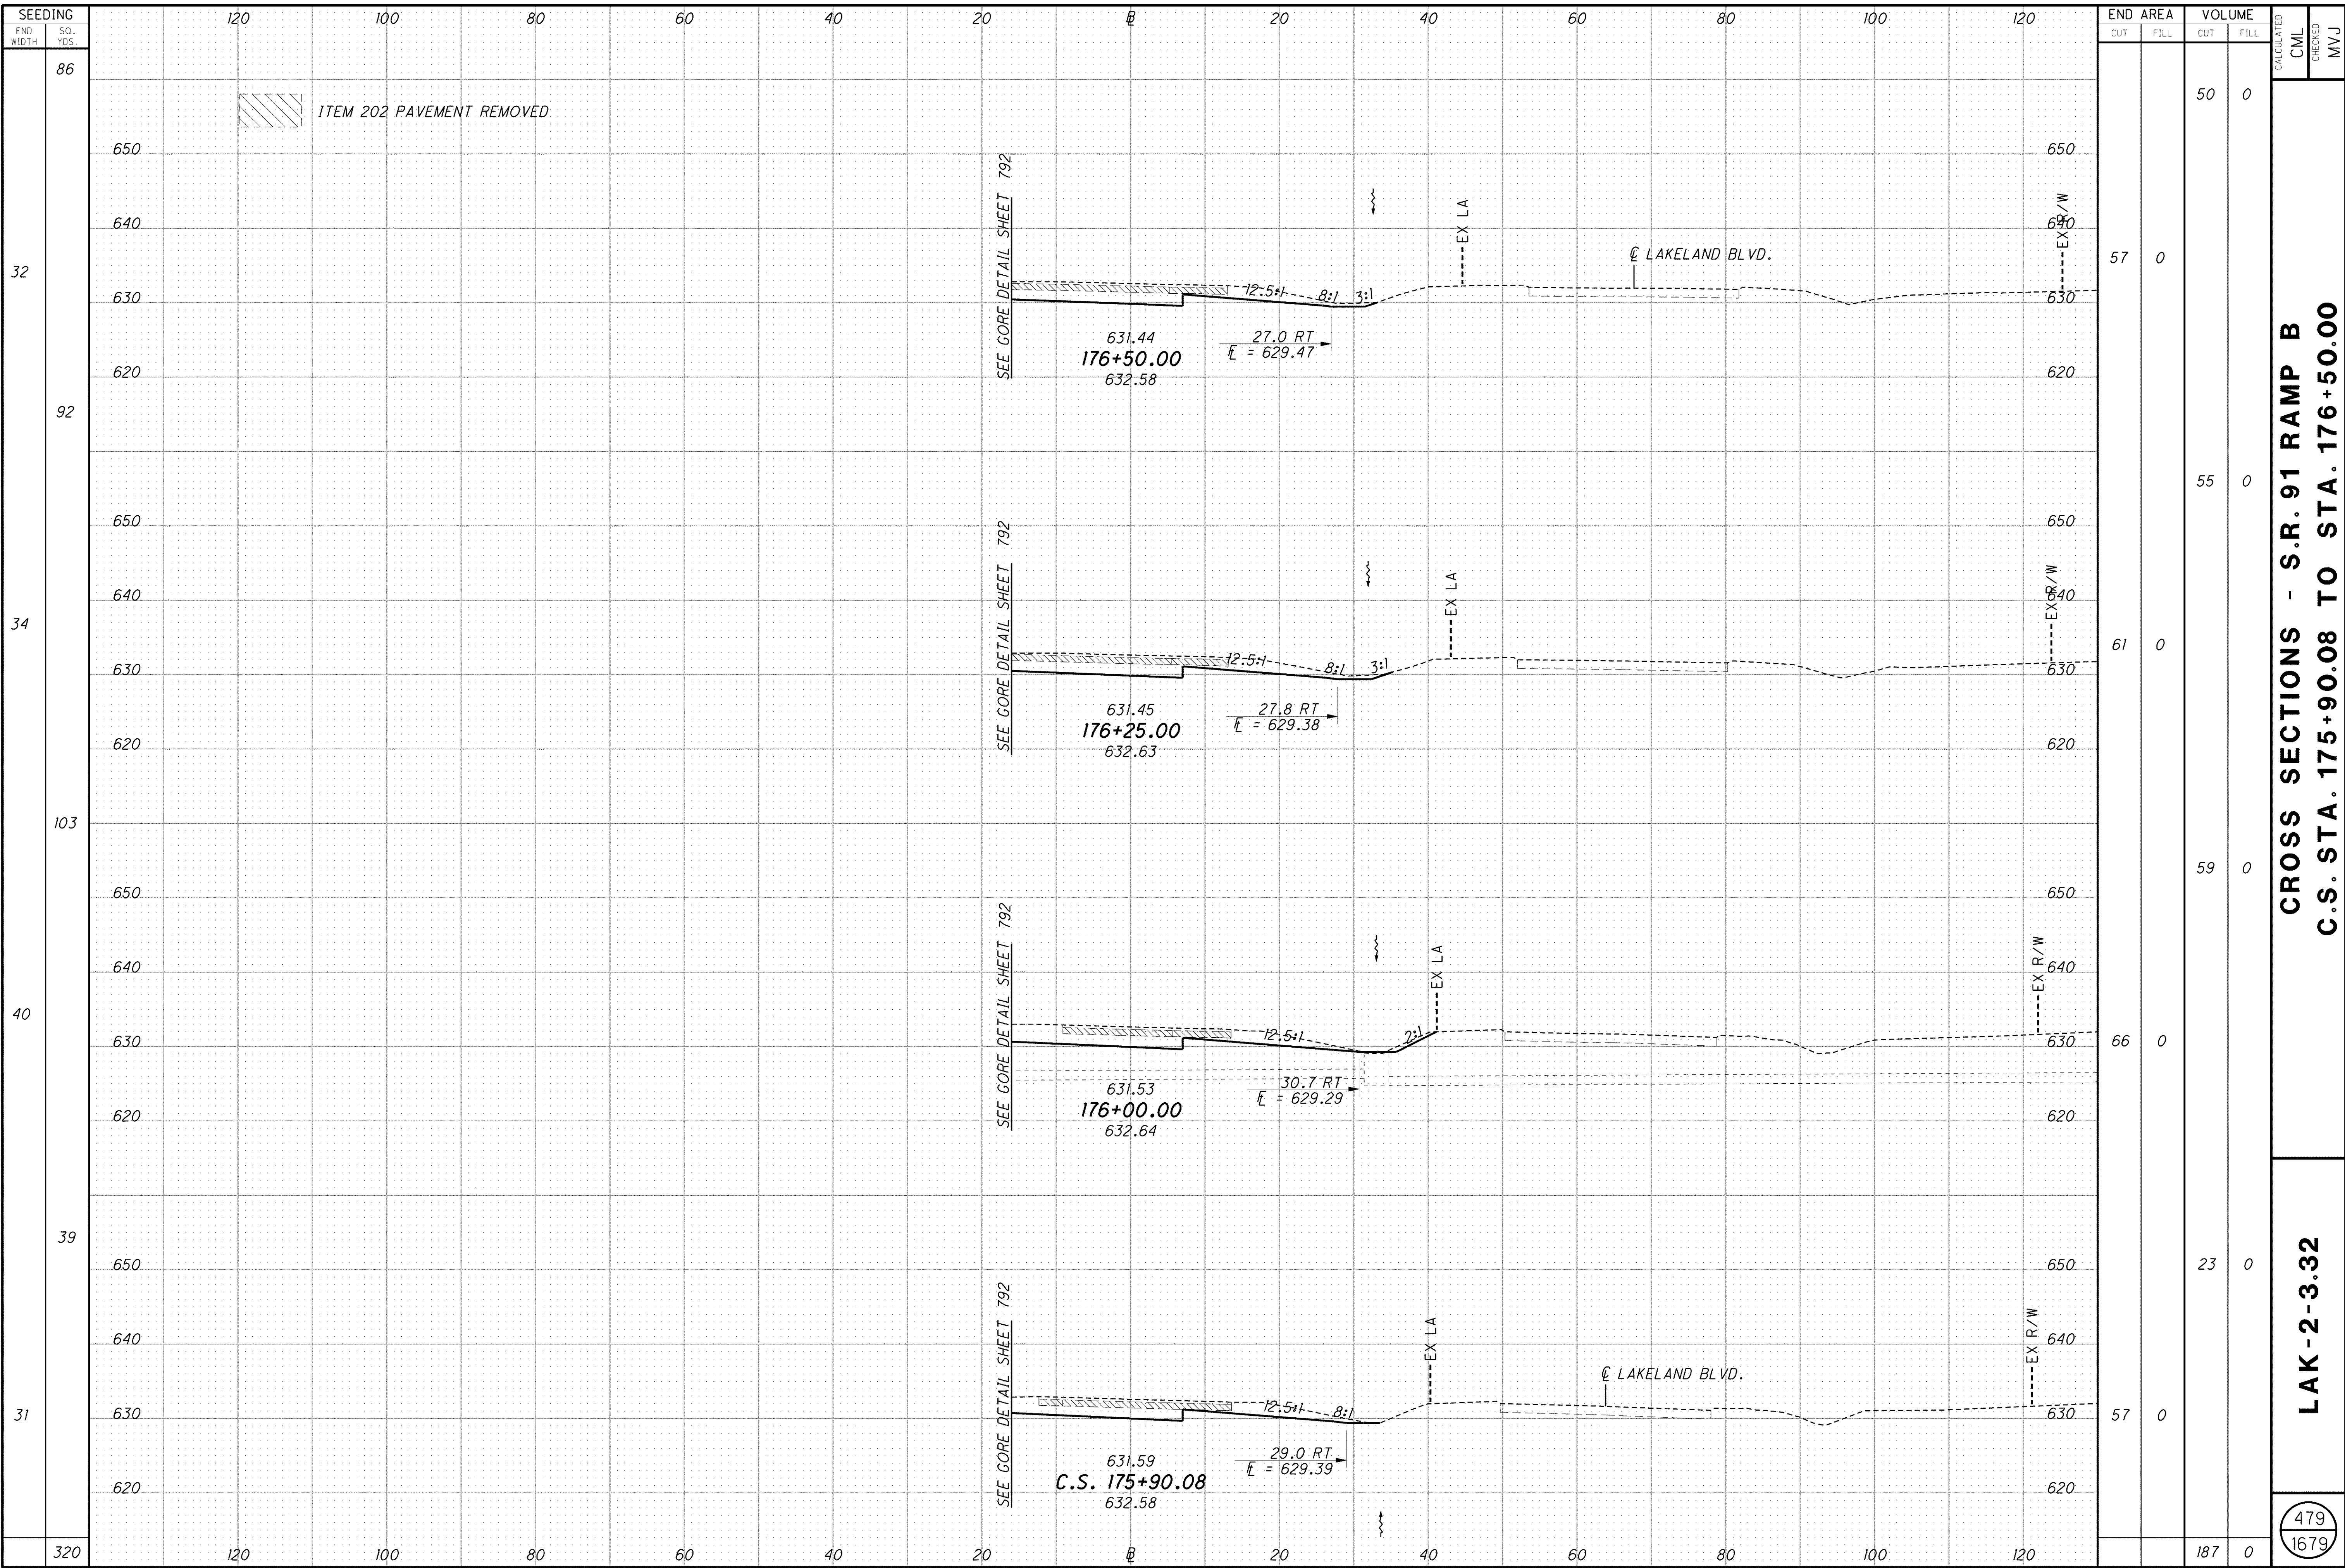

**CROSS SECTIONS - S.R. 91 RAMP B
C.S. STA. 175+90.08 TO STA. 176+50.00**

LAK-2-3.32

CALCULATED CML
CHECKED MVJ

479
1679