


\\Akrn01\Data\Civil\2004108\00\13486\roadway\sheets\13486XS5002.DGN 6/16/2008 2:21:54 PM mmoellendick

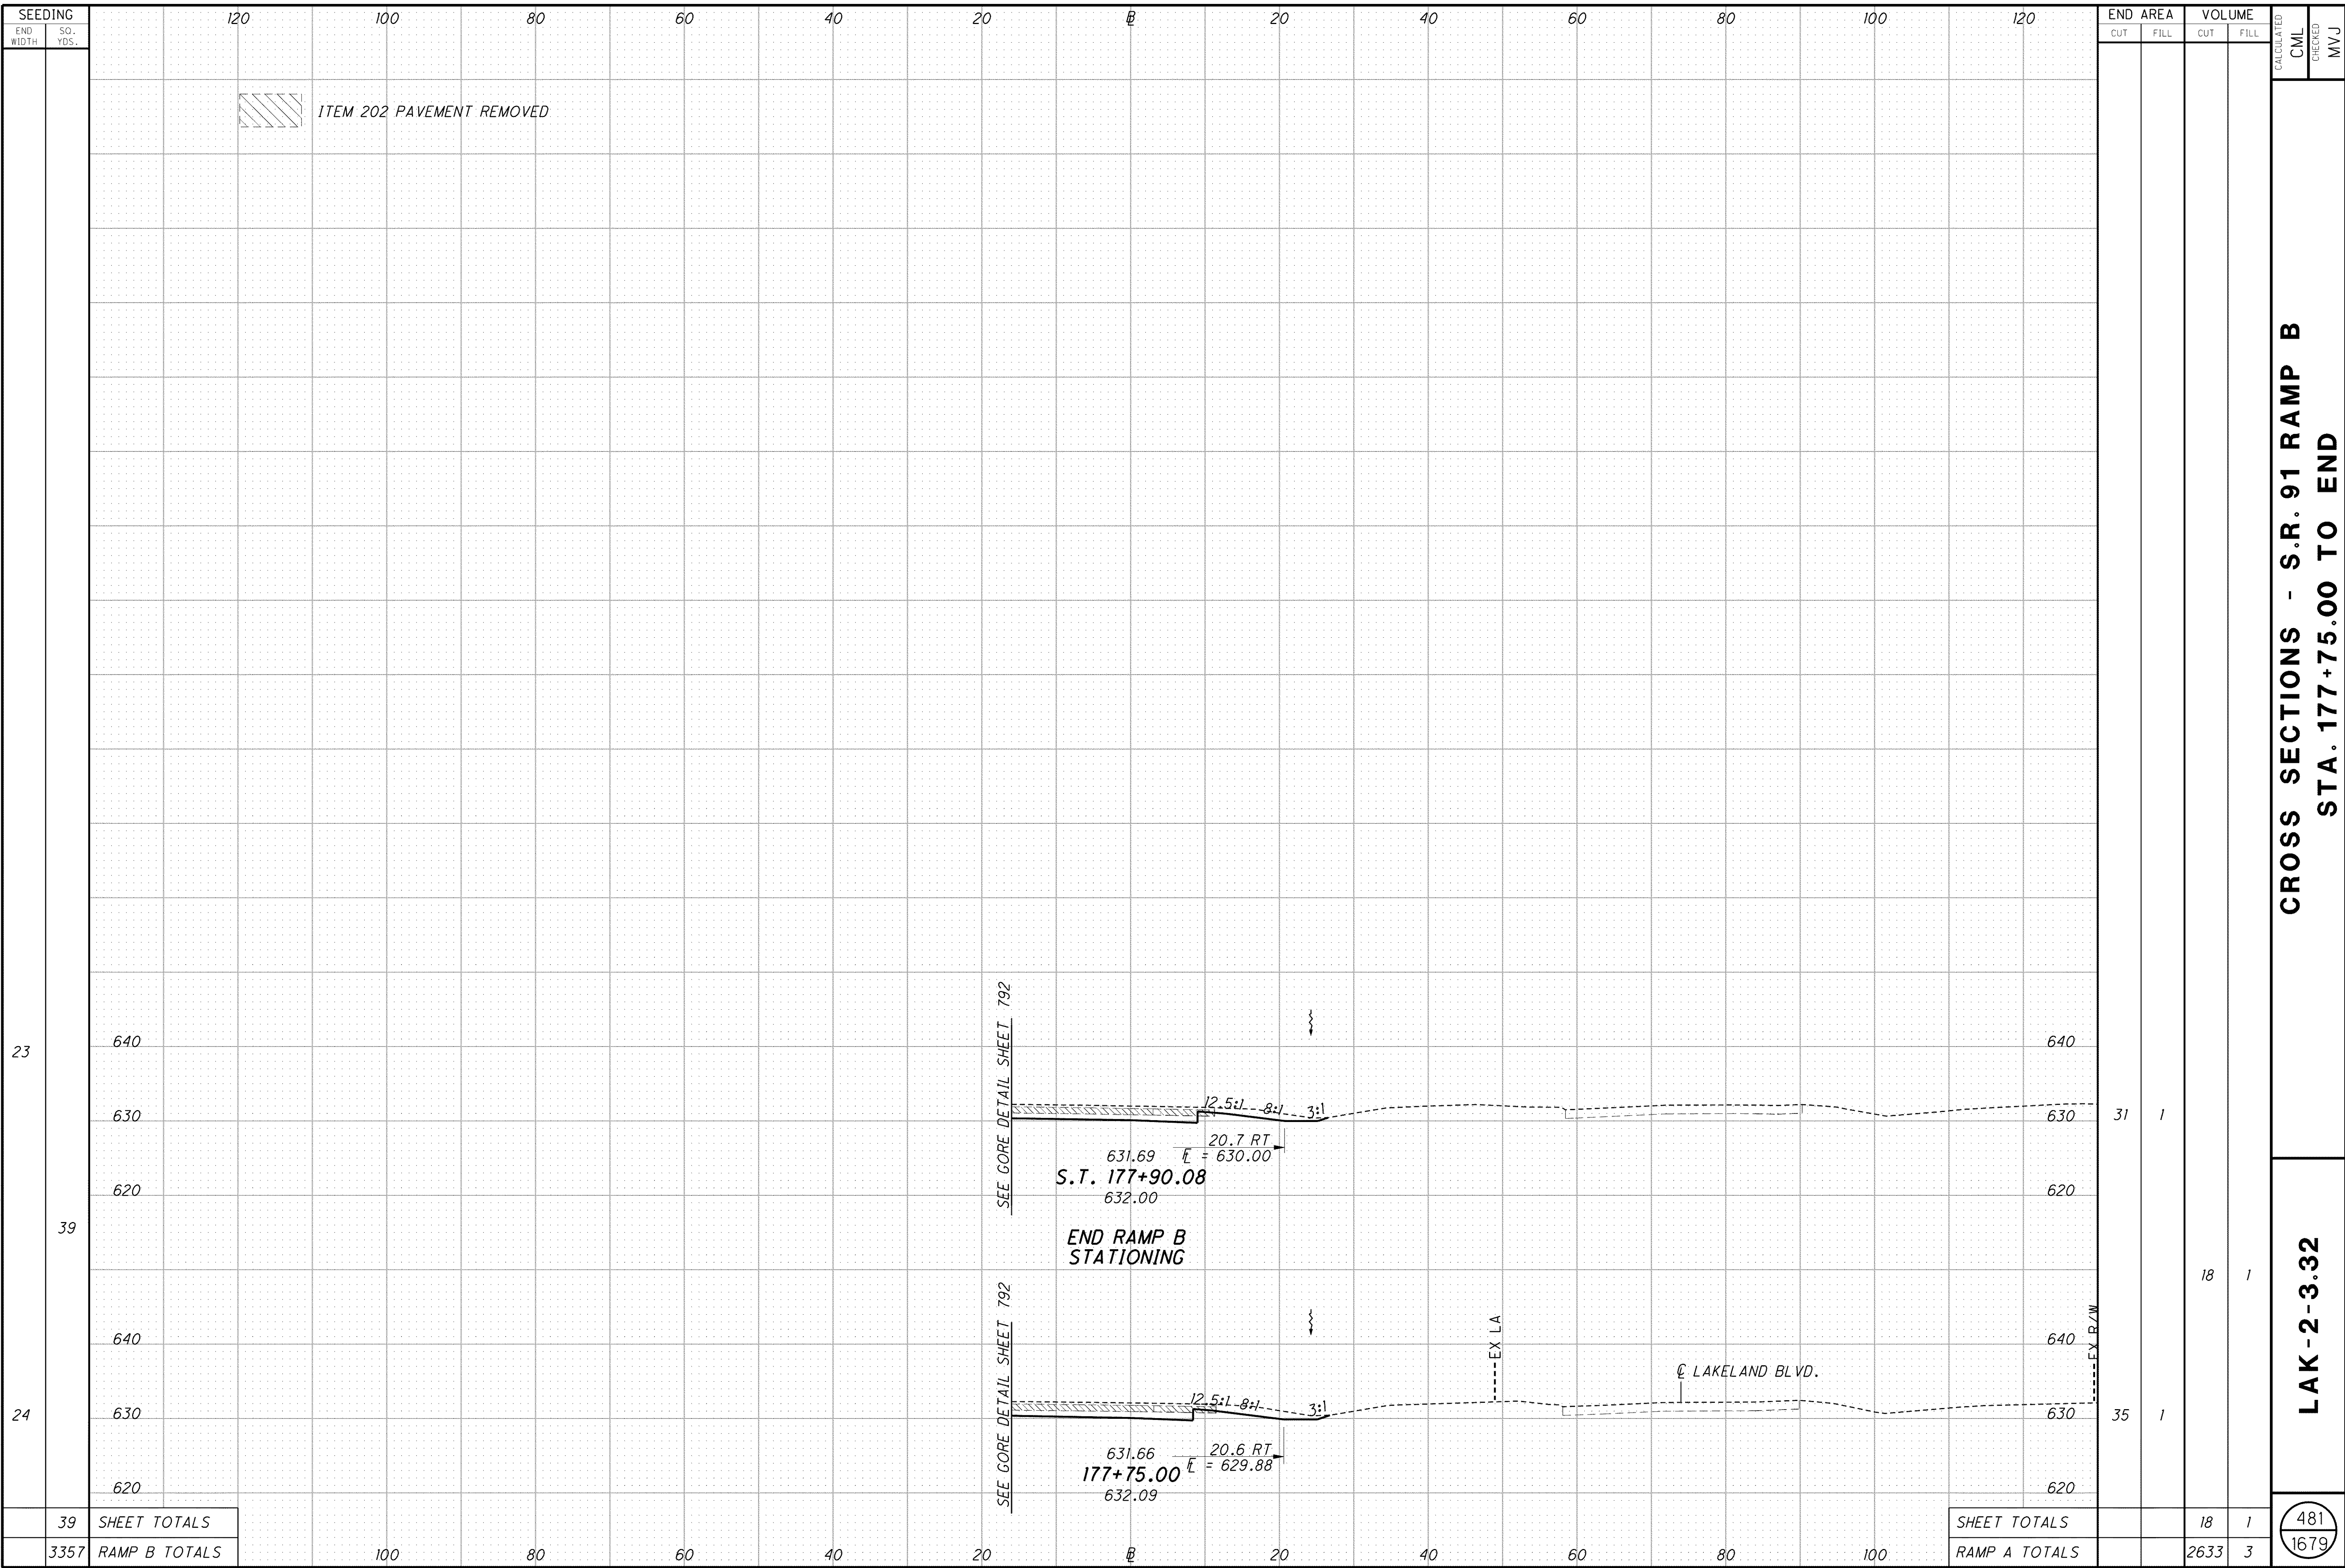

ITEM 202 PAVEMENT REMOVED

SEE GORE DETAIL SHEET 792

631.69  
S.T. 177+90.08  
632.00  
20.7 RT  
L = 630.00

END RAMP B STATIONING

631.66  
177+75.00  
632.09  
20.6 RT  
L = 629.88

EX LA  
LAKELAND BLVD.

39	SHEET TOTALS			18	1	481			
3357	RAMP B TOTALS	100	80	60	40	20	2633	3	1679

END AREA	VOLUME	CALCULATED		CHECKED	
		CUT	FILL	CML	MVJ
31	1				
35	1				
				18	1
				2633	3

CROSS SECTIONS - S.R. 91 RAMP B  
STA. 177+75.00 TO END

LAK-2-3.32