


g:\project\lak\13486\roadway\sheets\13486XS_LNA.dgn 7/11/2008 7:55:13 AM dshoner

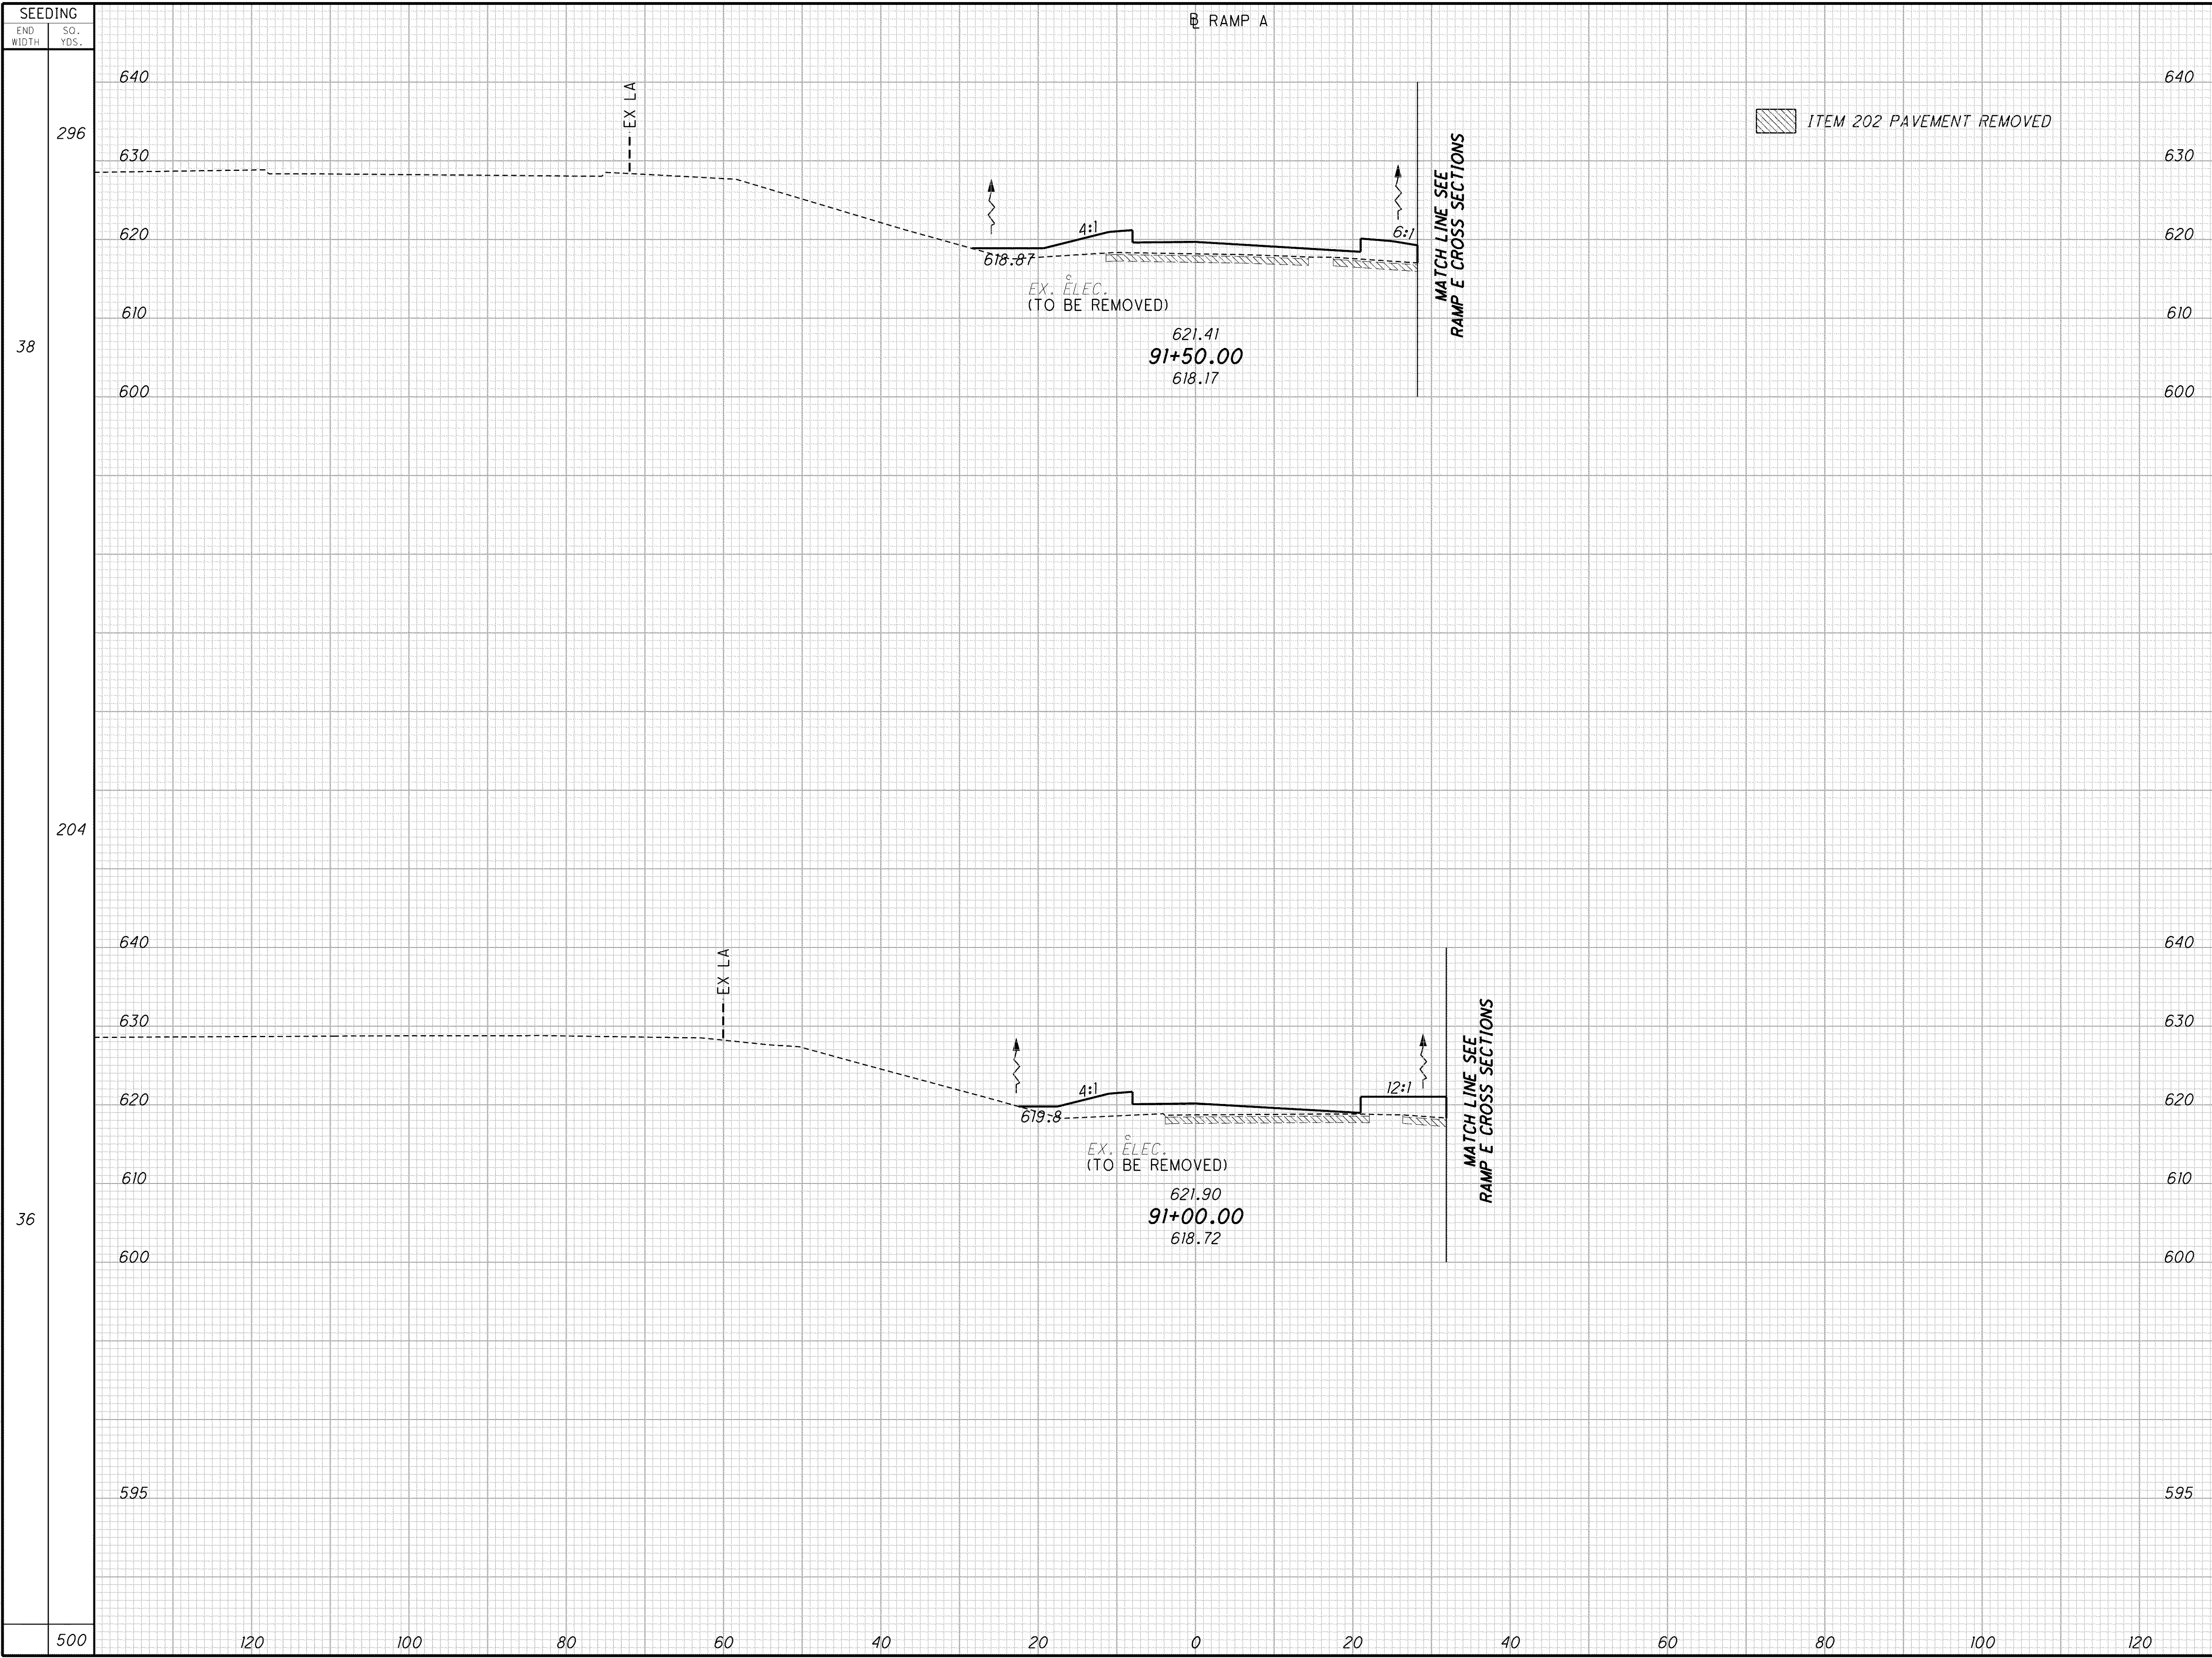

END	AREA		VOLUME	
	CUT	FILL	CUT	FILL
640				
630				
620				
610				
600				
595				
86				
80				
33			155	
33			309	

CALCULATED TMA
 CHECKED DES
LAK - 2 - 3.32
CROSS SECTIONS - RAMP A
STA. 91+00 TO STA. 91+50
 517
 1679