


q:\project\lak\13486\roadway\sheets\13486XS\_LNA.dgn 7/11/2008 7:55:23 AM dshoner

SEEDING	END WIDTH	SQ. YDS.		
			CUT	FILL
85	491	85	208	156
518	518	518	43	323
102	102	102	39	786
1009	1009	1009	271	1230

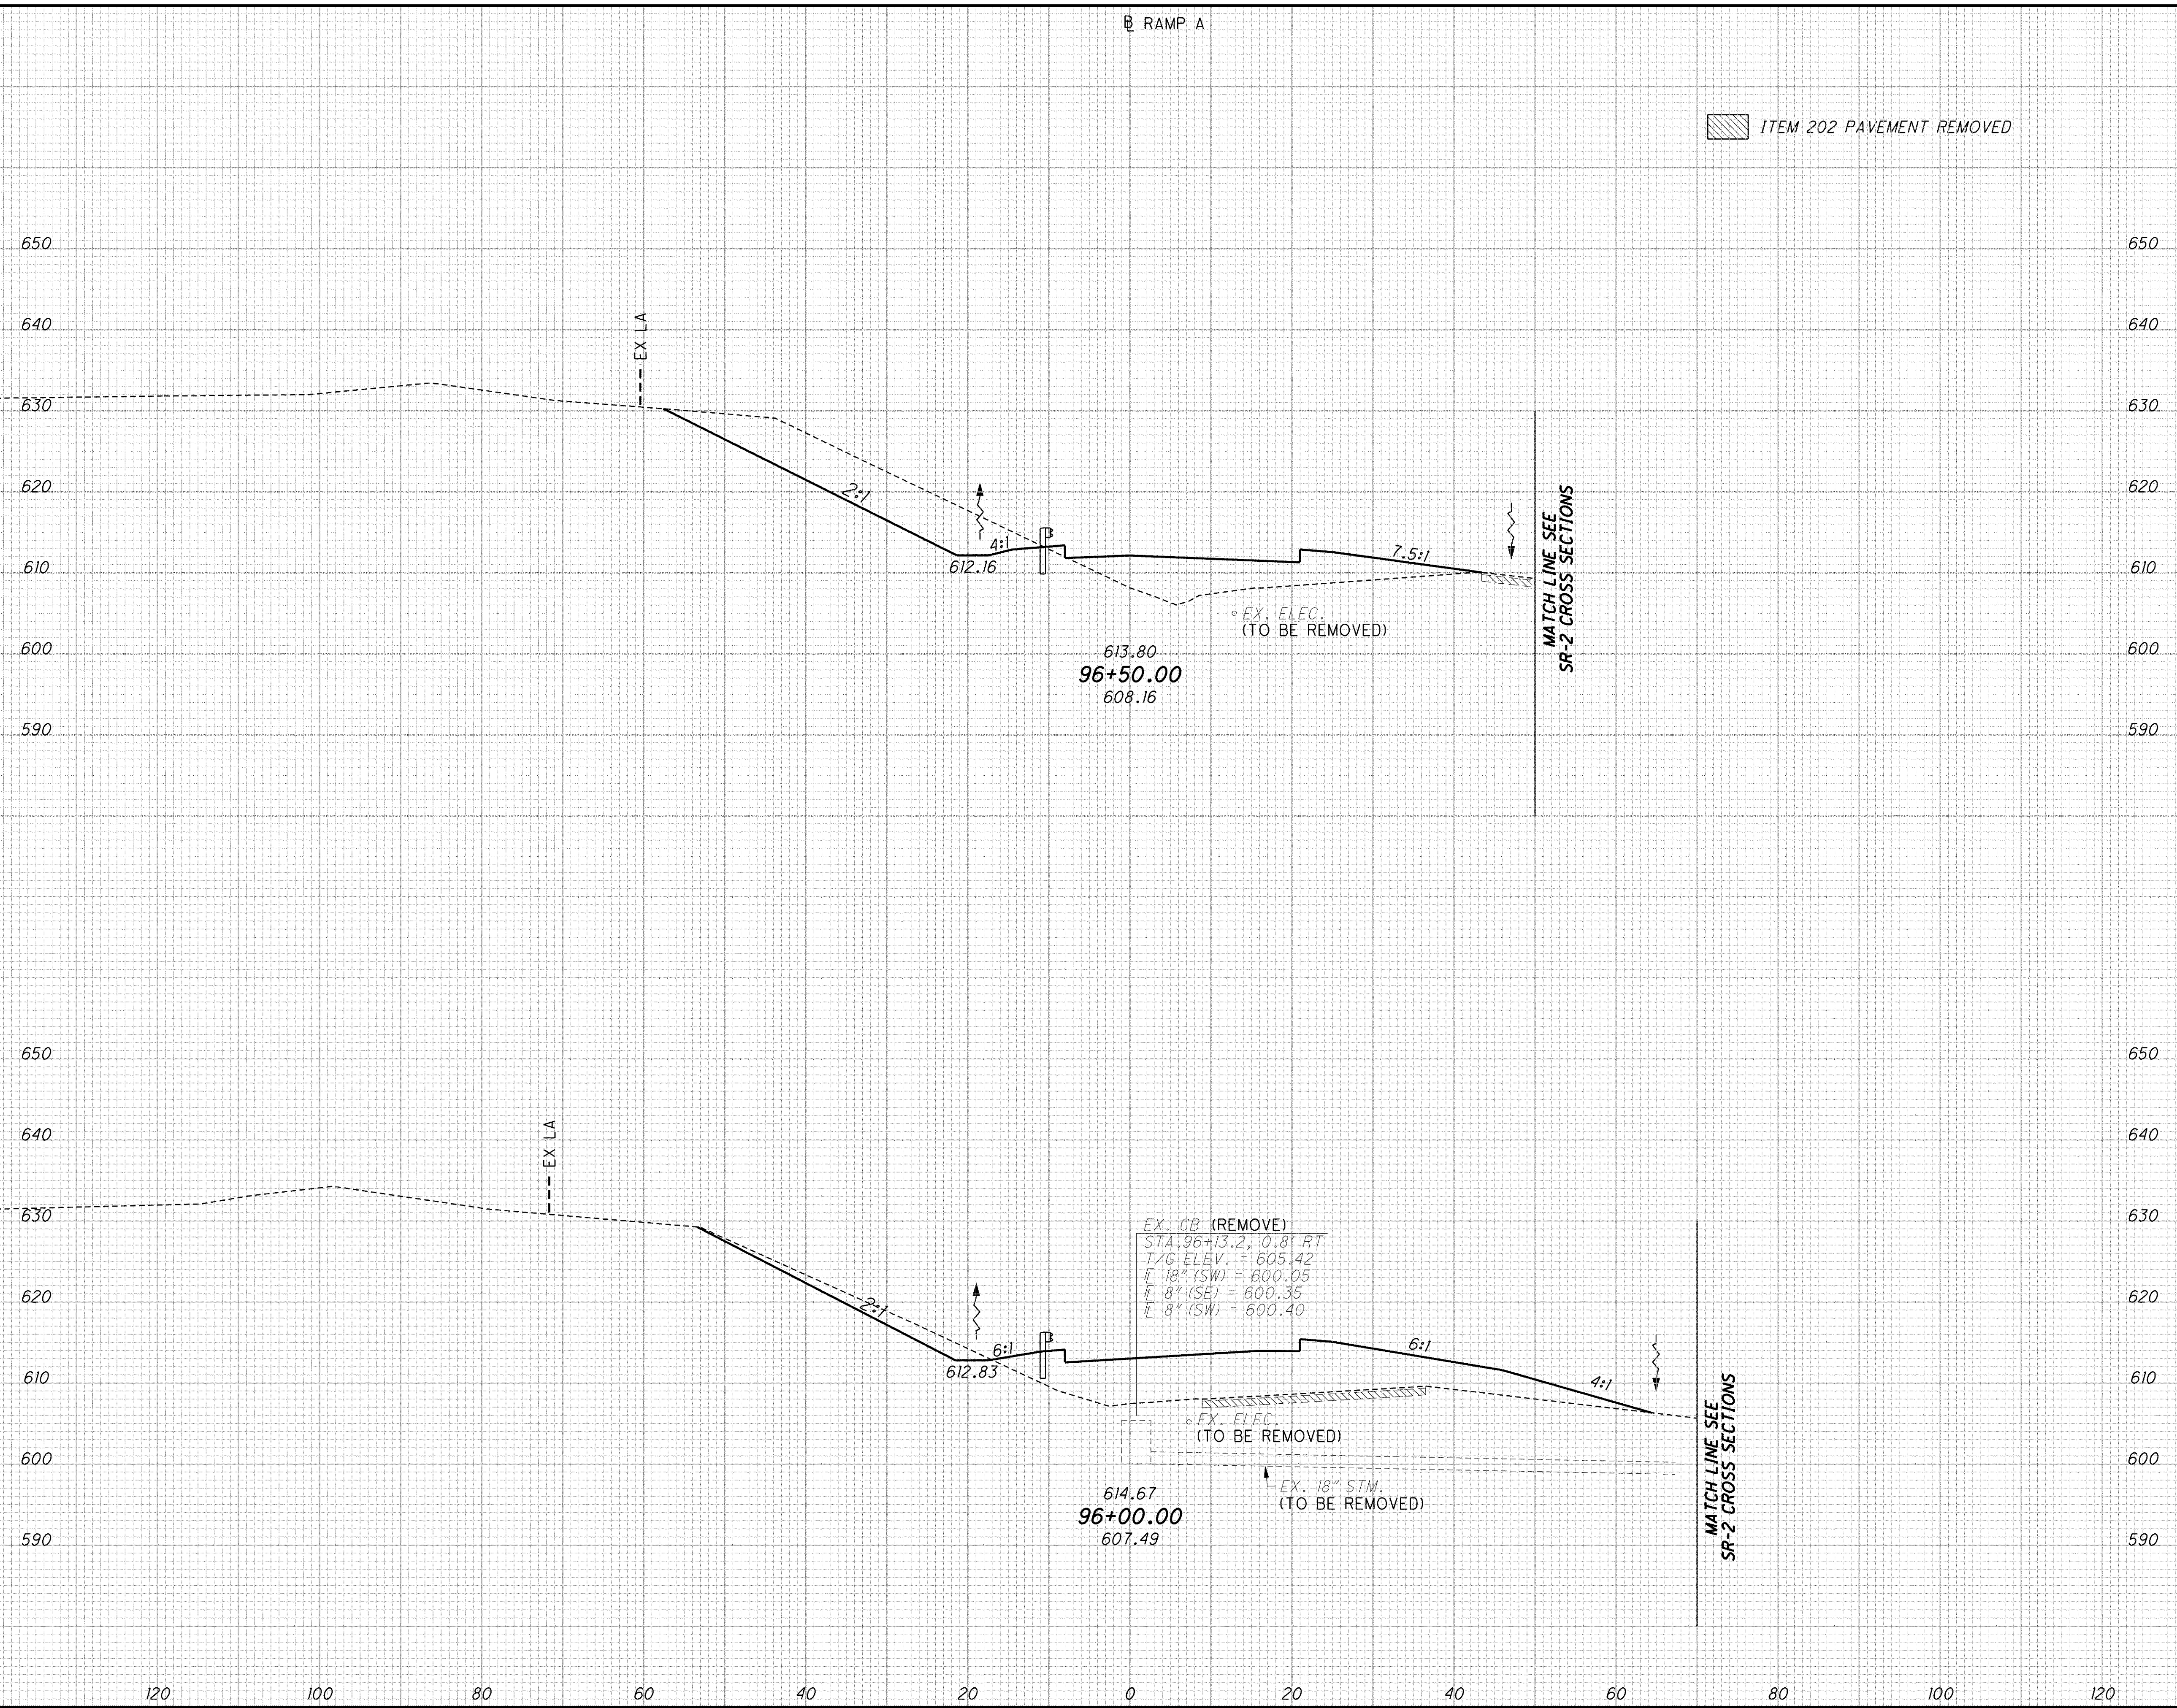

END AREA	VOLUME	CALCULATED	TMA	CHECKED	DES
208	156				
43	323				
39	786				
271	1230				

**CROSS SECTION - RAMP A**  
**STA. 96+00 TO STA. 96+50**

**LAK - 2 - 3.32**

522  
1679

ITEM 202 PAVEMENT REMOVED

MATCH LINE SEE SR-2 CROSS SECTIONS

MATCH LINE SEE SR-2 CROSS SECTIONS

RAMP A

613.80  
96+50.00  
608.16

614.67  
96+00.00  
607.49

EX. CB (REMOVE)  
 STA. 96+13.2, 0.8' RT  
 T/G ELEV. = 605.42  
 F. 18" (SW) = 600.05  
 F. 8" (SE) = 600.35  
 F. 8" (SW) = 600.40

EX. ELEC. (TO BE REMOVED)  
 EX. 18" STM. (TO BE REMOVED)