


g:\project\lak\13486\roadway\sheets\13486XS\_LNF.dgn 7/11/2008 7:55:02 AM dshoner

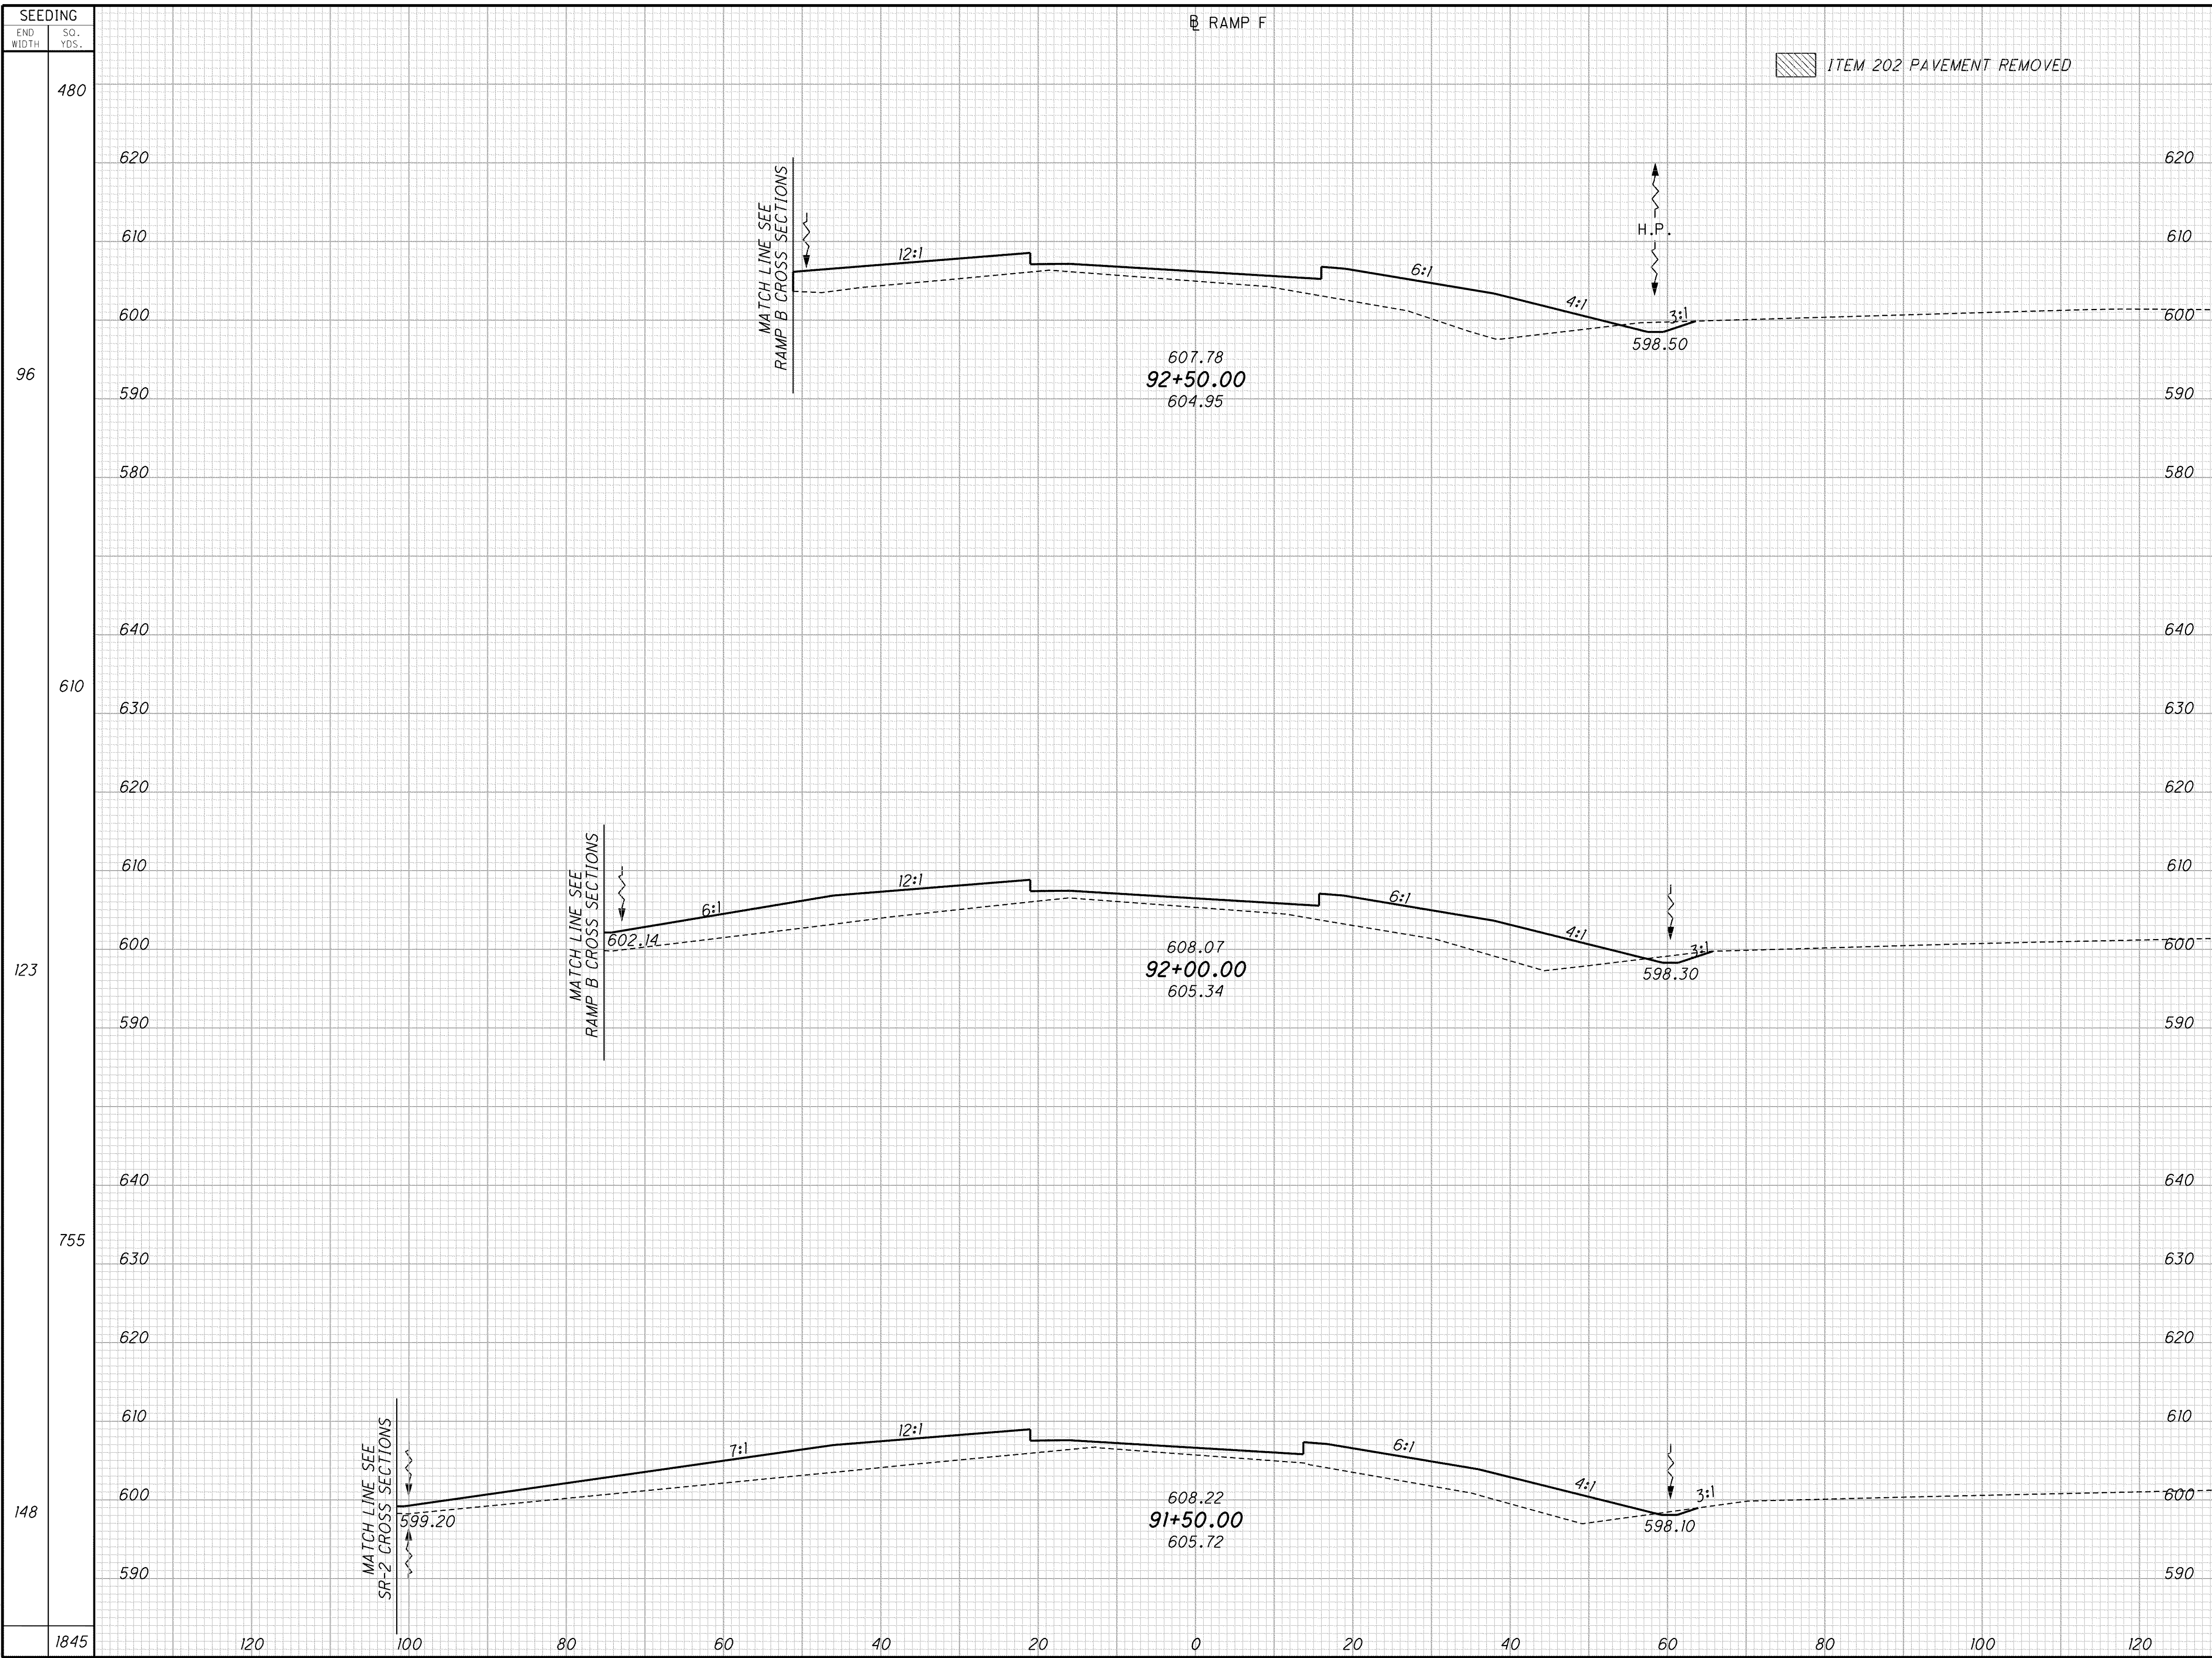

END	AREA		VOLUME	
	CUT	FILL	CUT	FILL
7		270		
11			577	
5		353		
6			669	
2		370		
19		1817		

**CROSS SECTIONS - RAMP F**  
**STA. 91+50 TO STA. 92+50**

**LAK-2-3.32**

CALCULATED	554
TMA	1679
CHECKED	
DES	