

RAMP B & F

ITEM 202 PAVEMENT REMOVED

g:\project\lak\13486\roadway\sheets\13486XS_LNBF.dgn 7/11/2008 7:54:02 AM dshoner


| SEEDING | |
|-----------|----------|
| END WIDTH | SQ. YDS. |
| 185 | |
| 5755 | |

| END AREA | | VOLUME | |
|----------|------|--------|------|
| CUT | FILL | CUT | FILL |
| 3 | 292 | 3 | 155 |
| 6 | 290 | 11 | 490 |
| | | 14 | 645 |
| | | 1310 | 2891 |

CROSS SECTIONS - RAMP B & F
STA. 207+00 TO STA. 207+14.33

LAK-2-3.32

560
1679

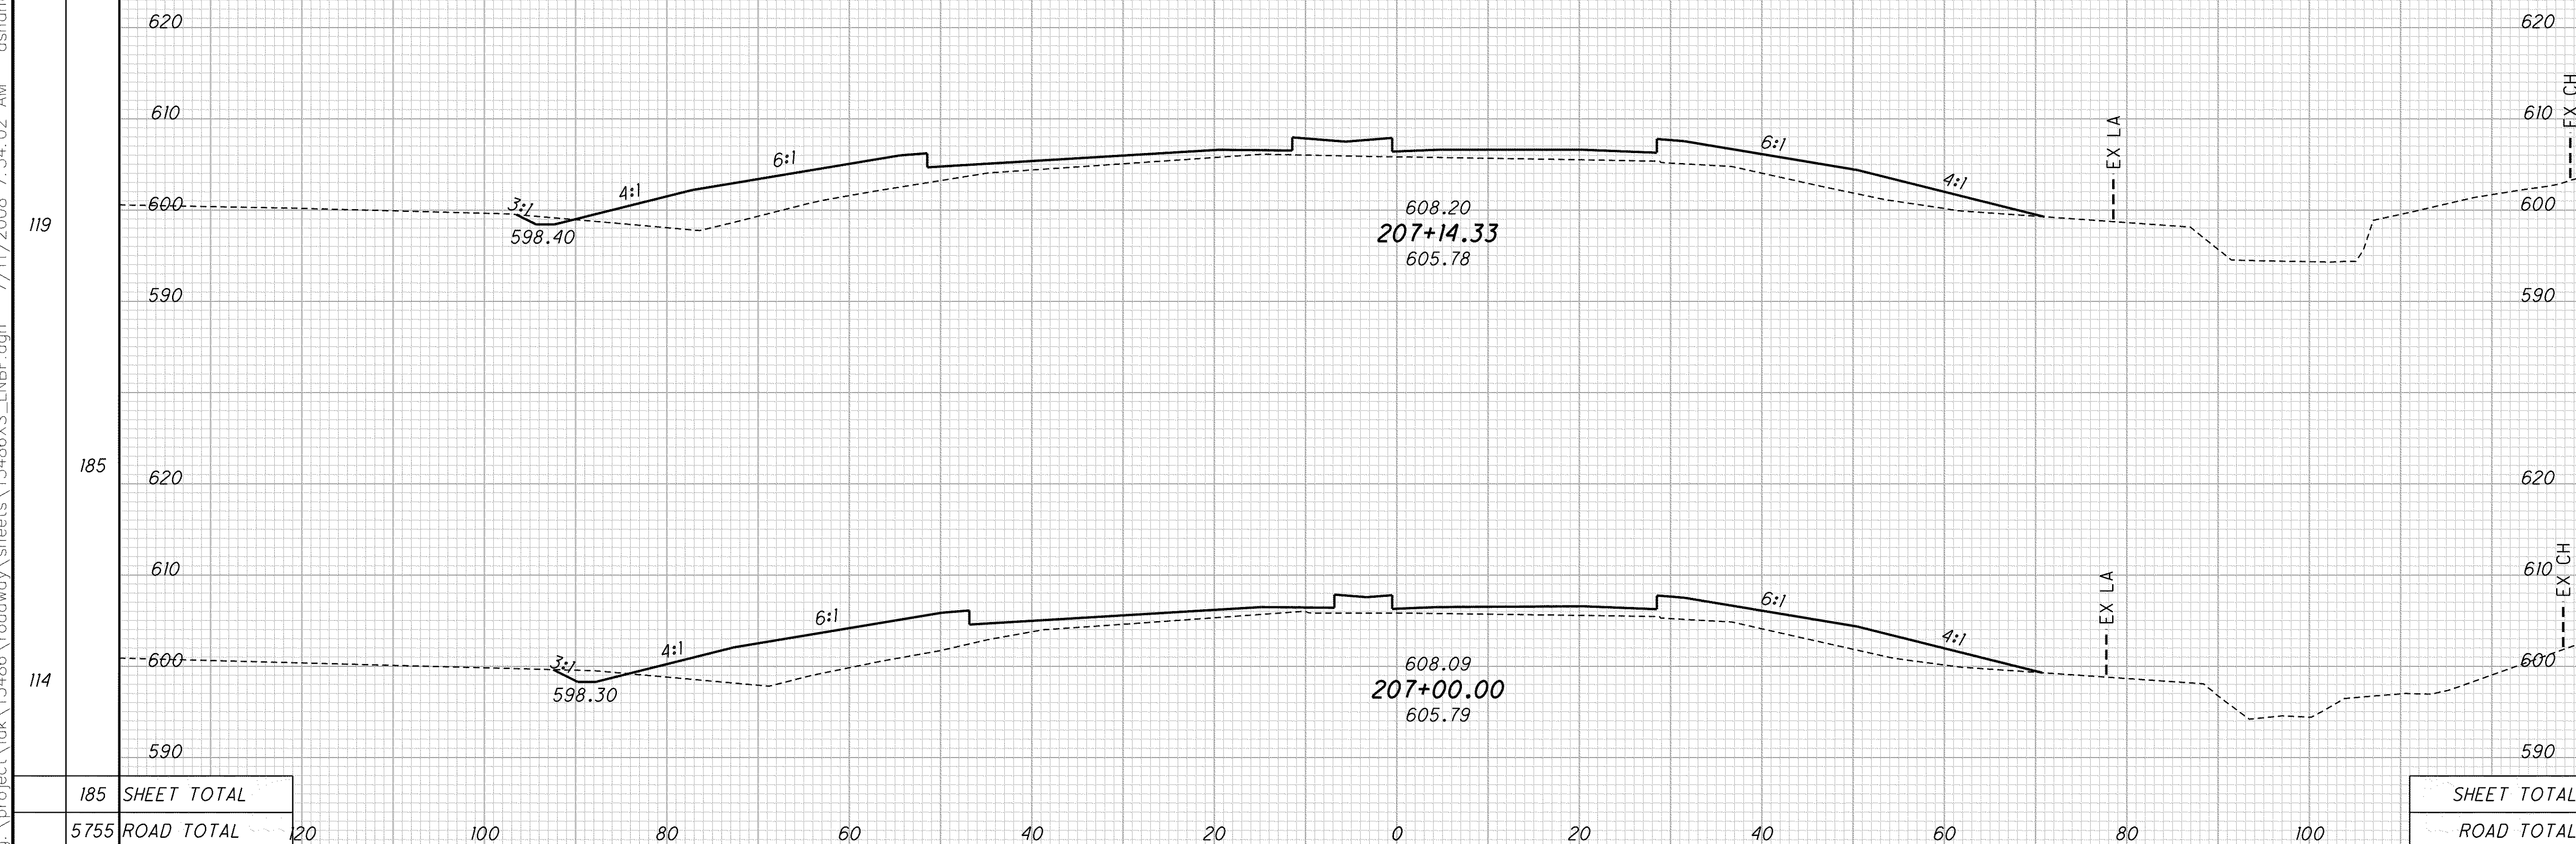

| | |
|------|-------------|
| 185 | SHEET TOTAL |
| 5755 | ROAD TOTAL |

| | |
|--|-------------|
| | SHEET TOTAL |
| | ROAD TOTAL |