


\\Akrn01\Data\Civil\2004108\00\13486\roadway\sheets\13486X5004K.dgn 6/16/2008 10:31:42 AM mmoellendick

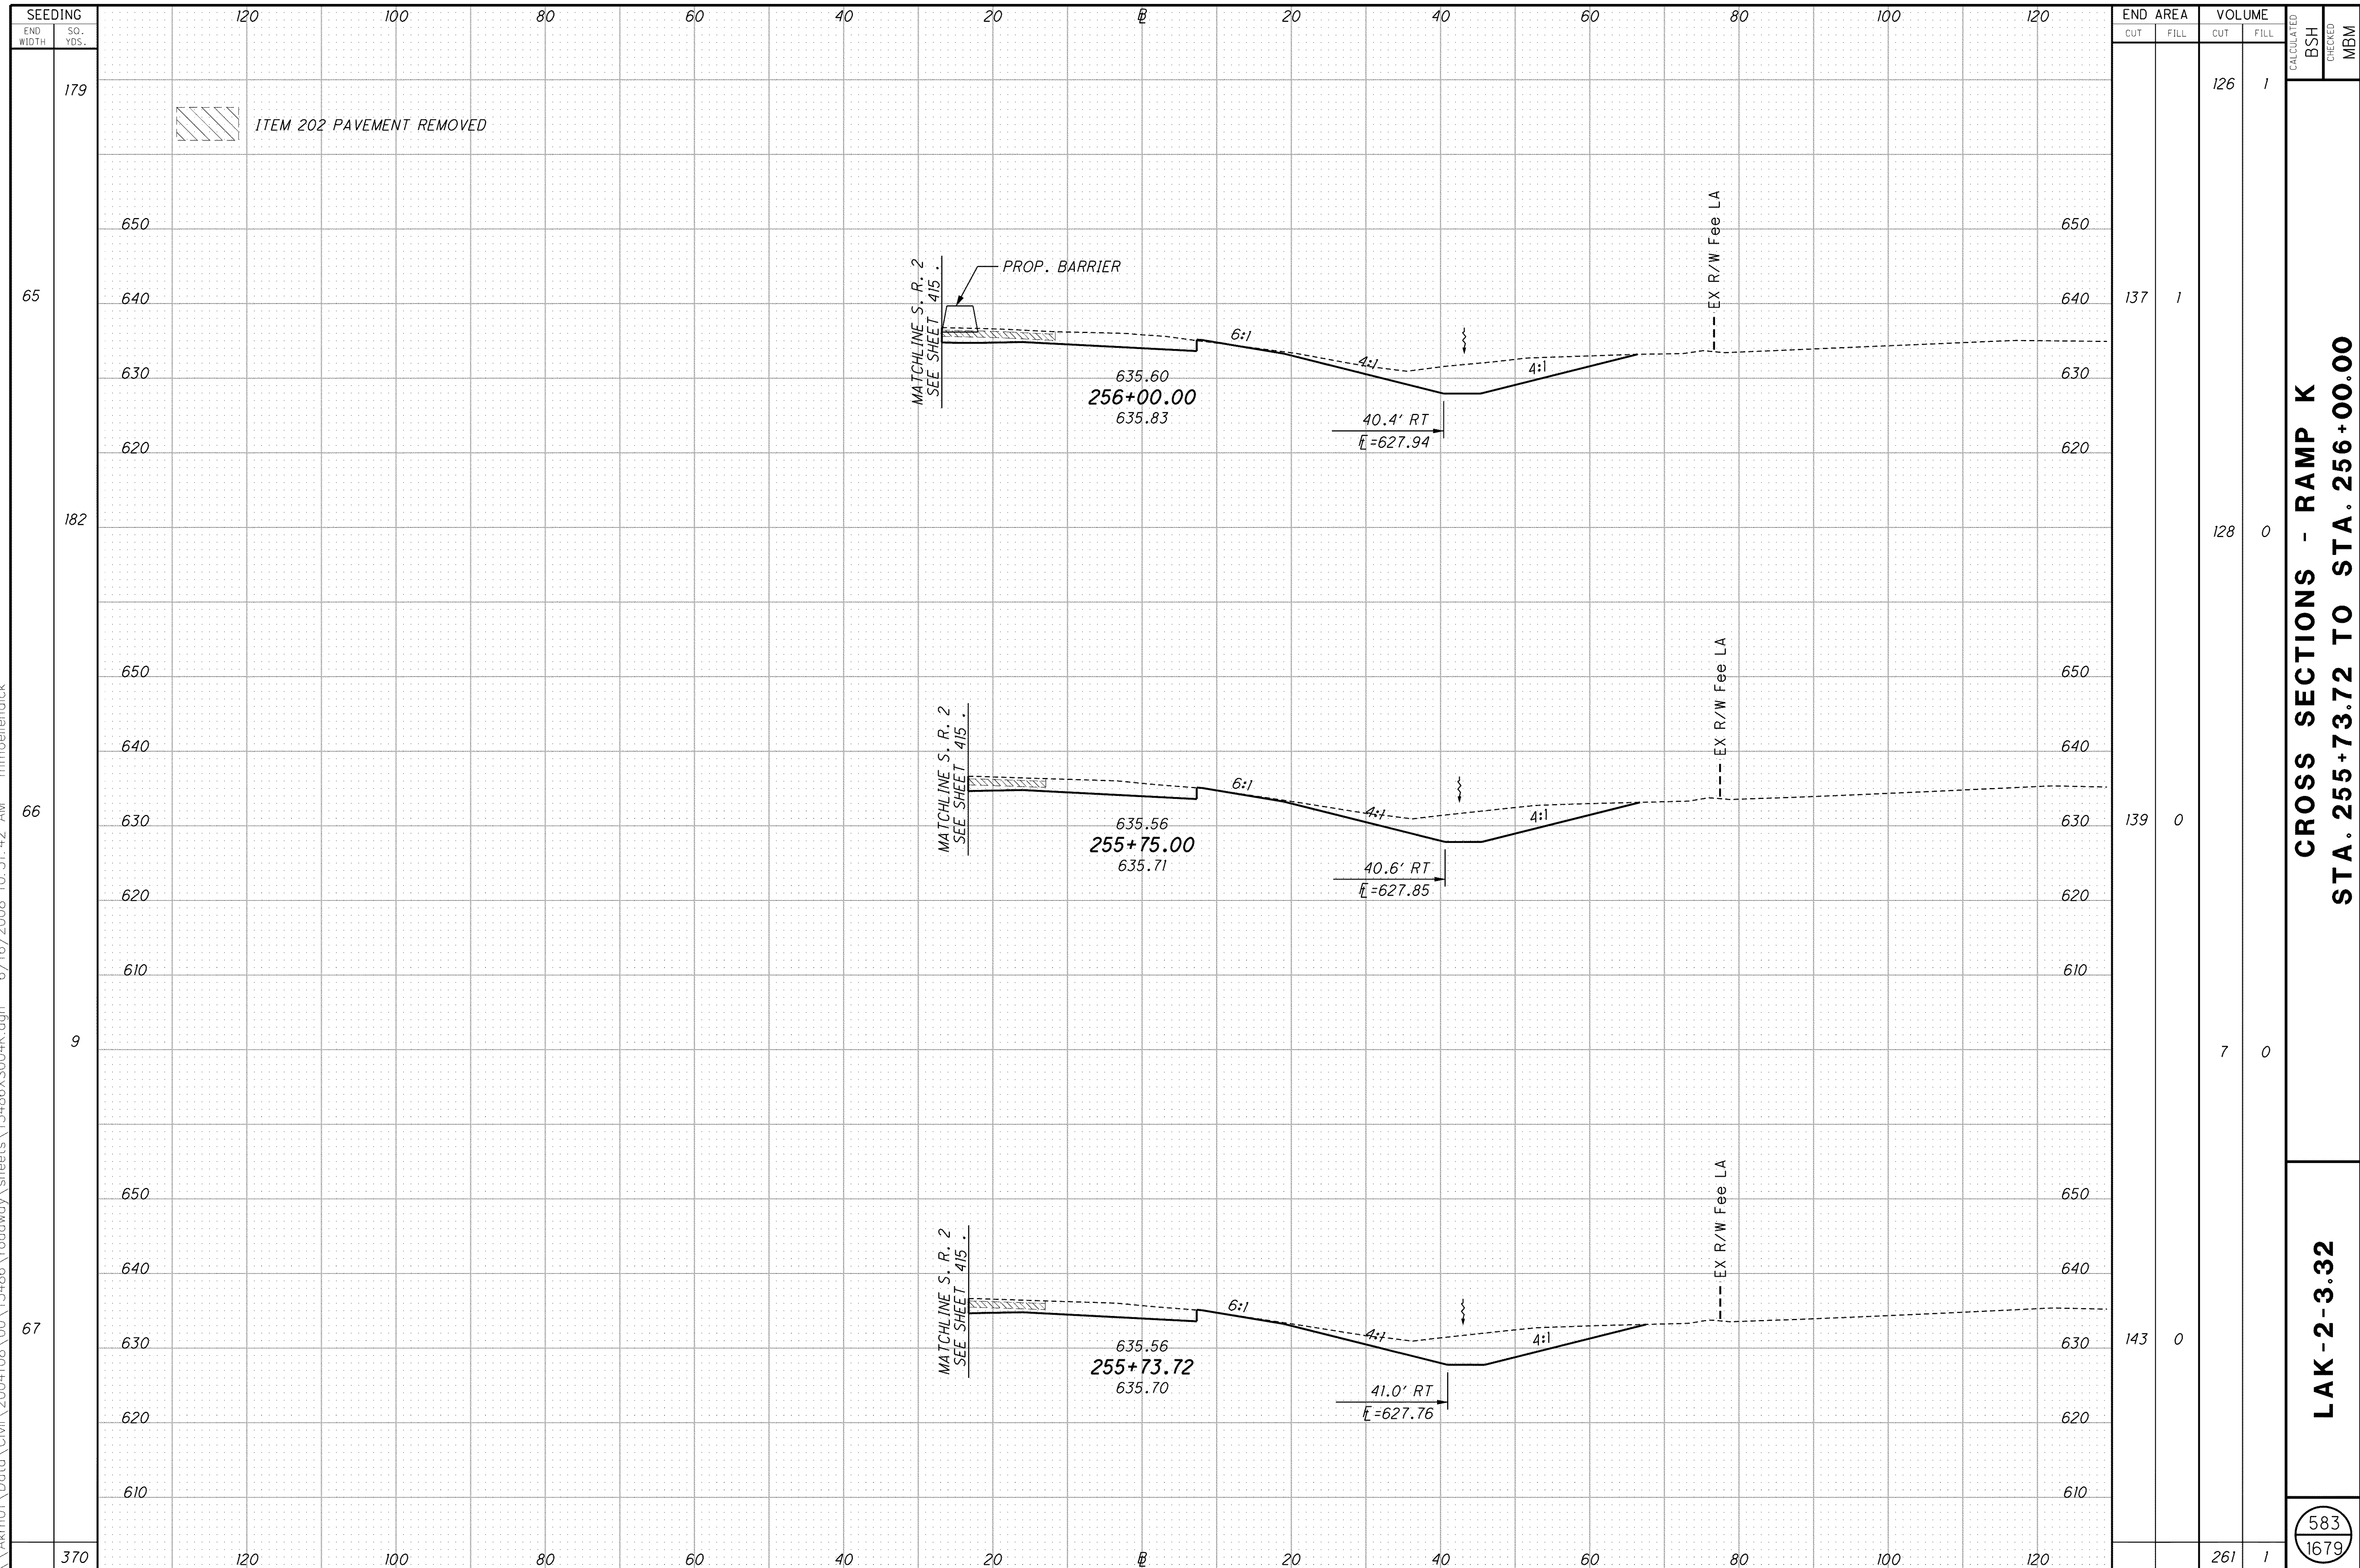

SEEDING	END AREA		VOLUME	
	CUT	FILL	CUT	FILL
179			126	1
65			137	1
182			128	0
66			139	0
9			7	0
67			143	0
370			261	1

CROSS SECTIONS - RAMP K
 STA. 255+73.72 TO STA. 256+00.00
 LAK-2-3.32
 583
 1679