


\\Akrn01\Data\Civil\2004108\00\13486\roadway\sheets\13486X5004K.dgn 6/16/2008 10:32:16 AM mmoellendick

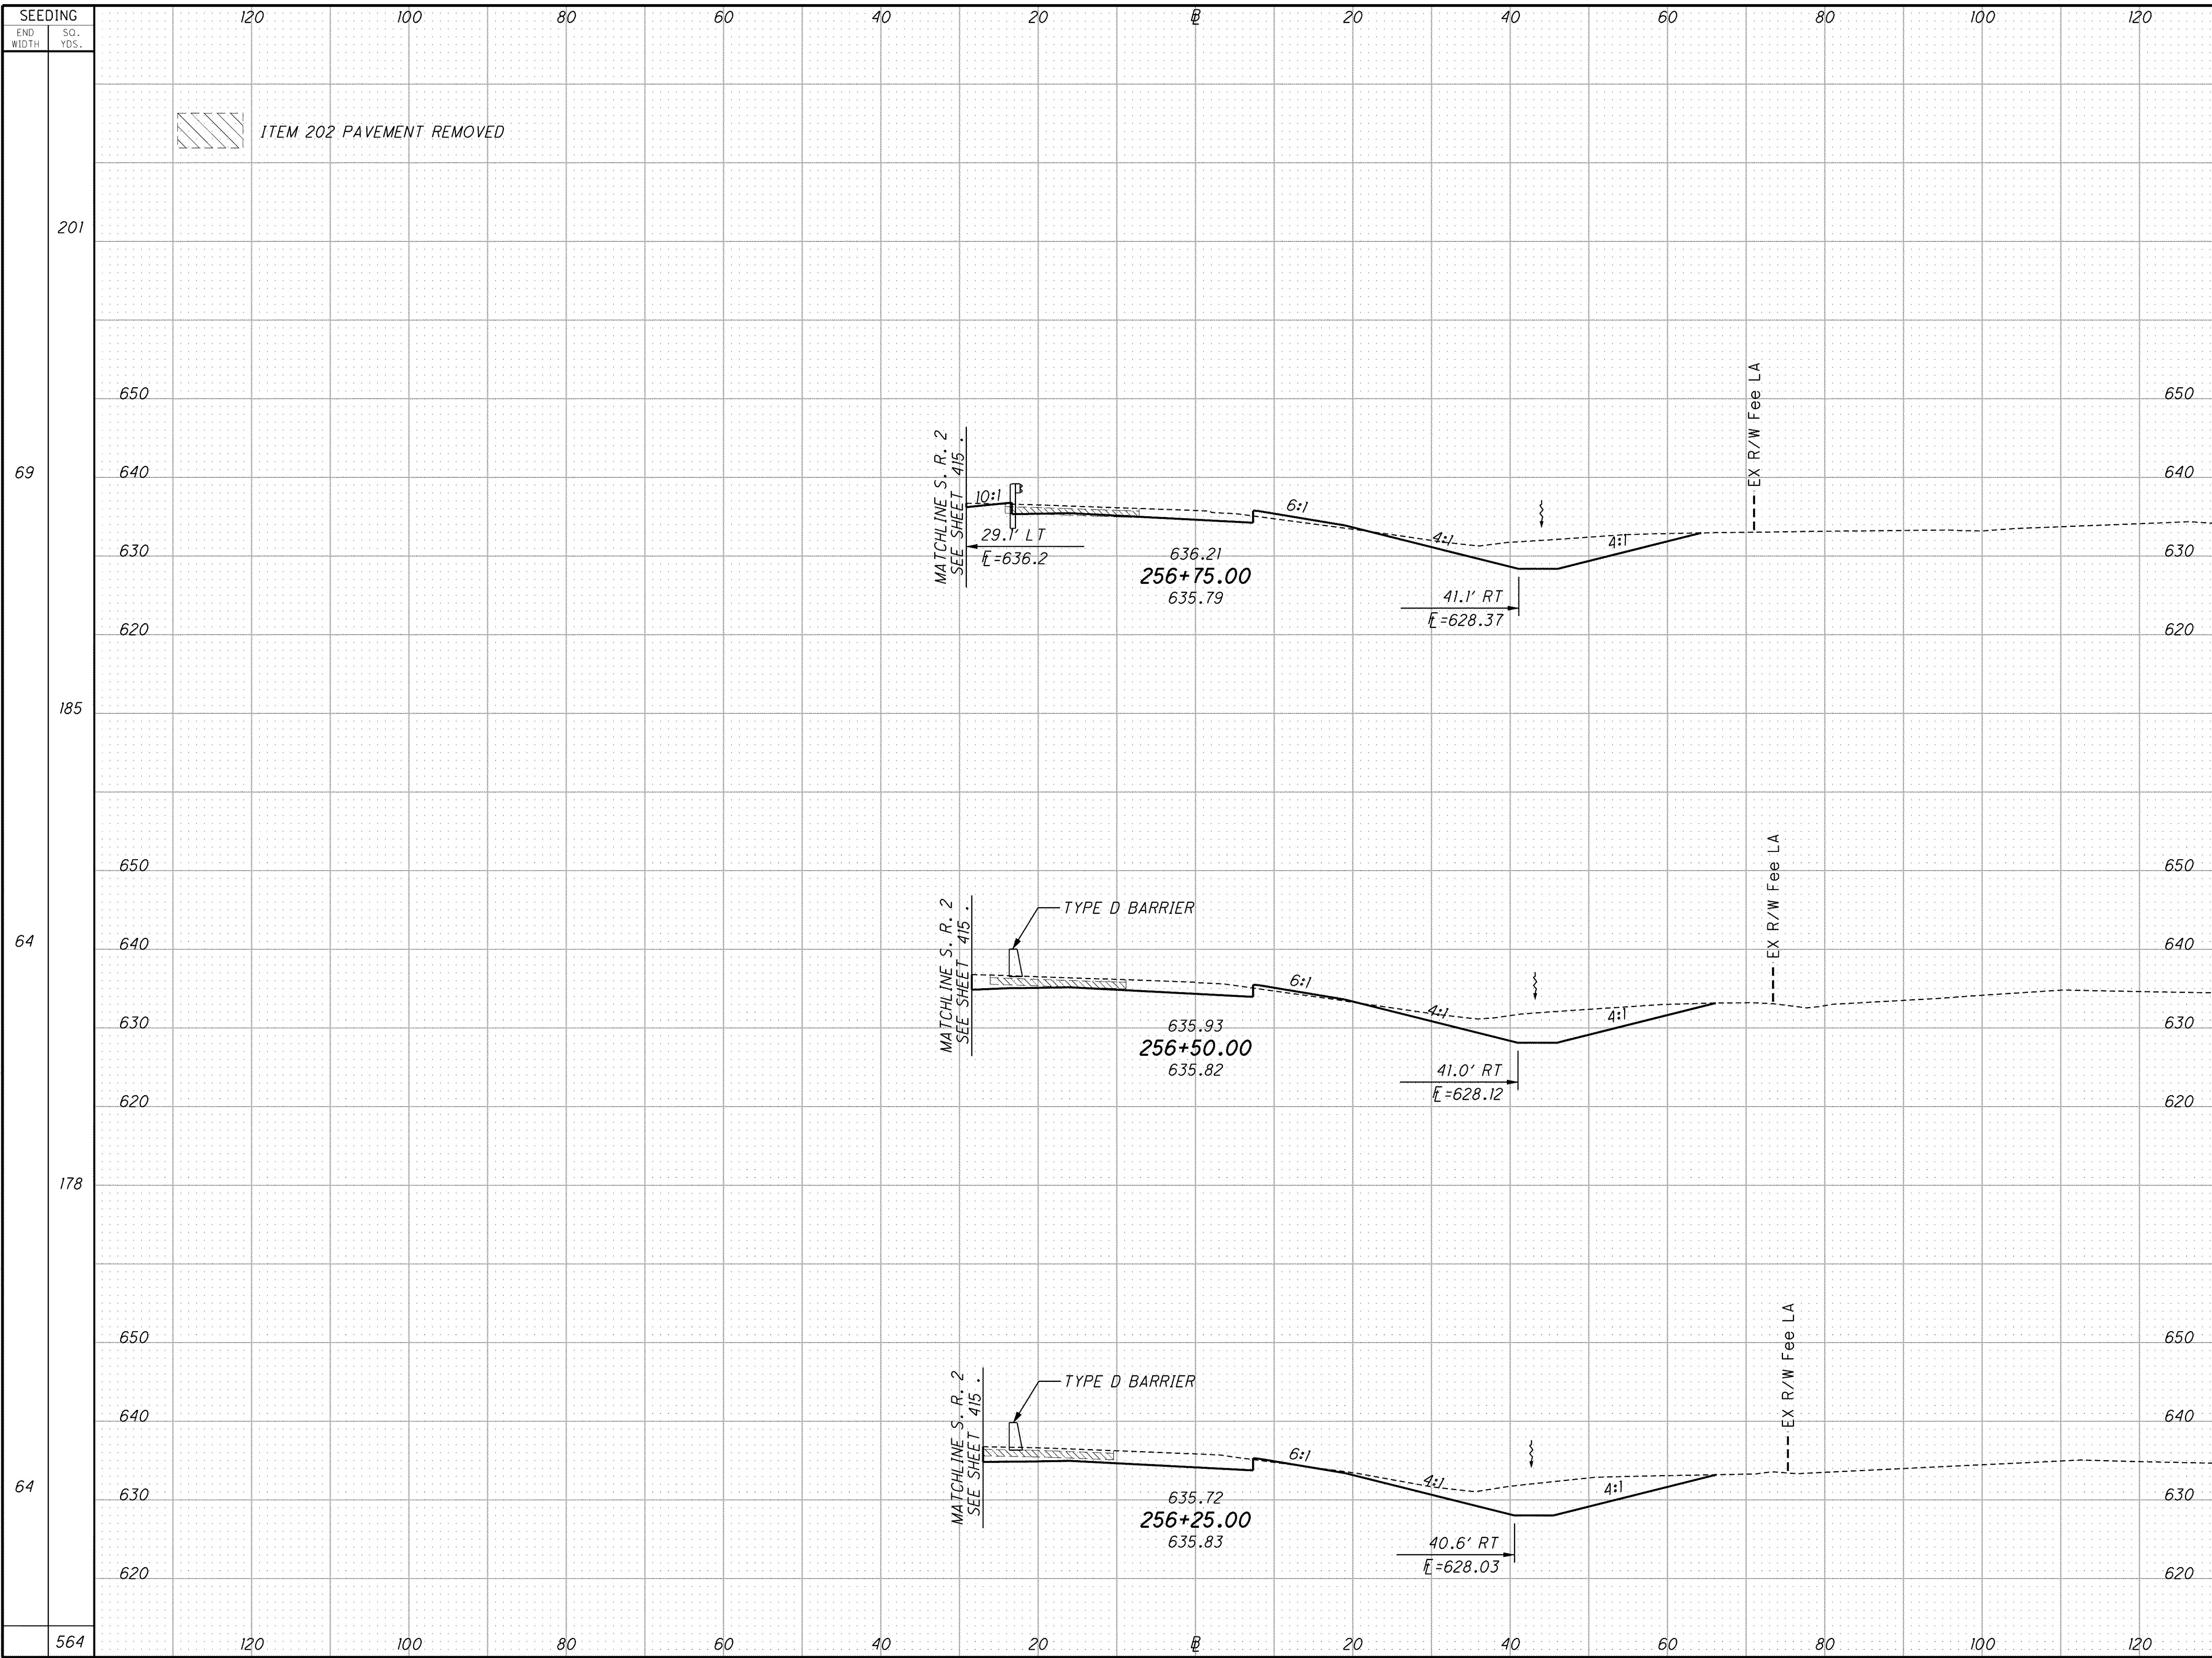

END AREA	VOLUME	
	CUT	FILL
95	11	
117	4	
135	1	
304	23	

CALCULATED	BSH	CHECKED	MBM

**CROSS SECTIONS - RAMP K  
STA. 256+25.00 TO STA. 256+75.00**

**LAK-2-3.32**

584  
1679