


\\Akrn01\Data\Civil\2004108\00\13486\roadway\sheets\13486X5004K.dgn 6/16/2008 10:35:53 AM mmoellendick

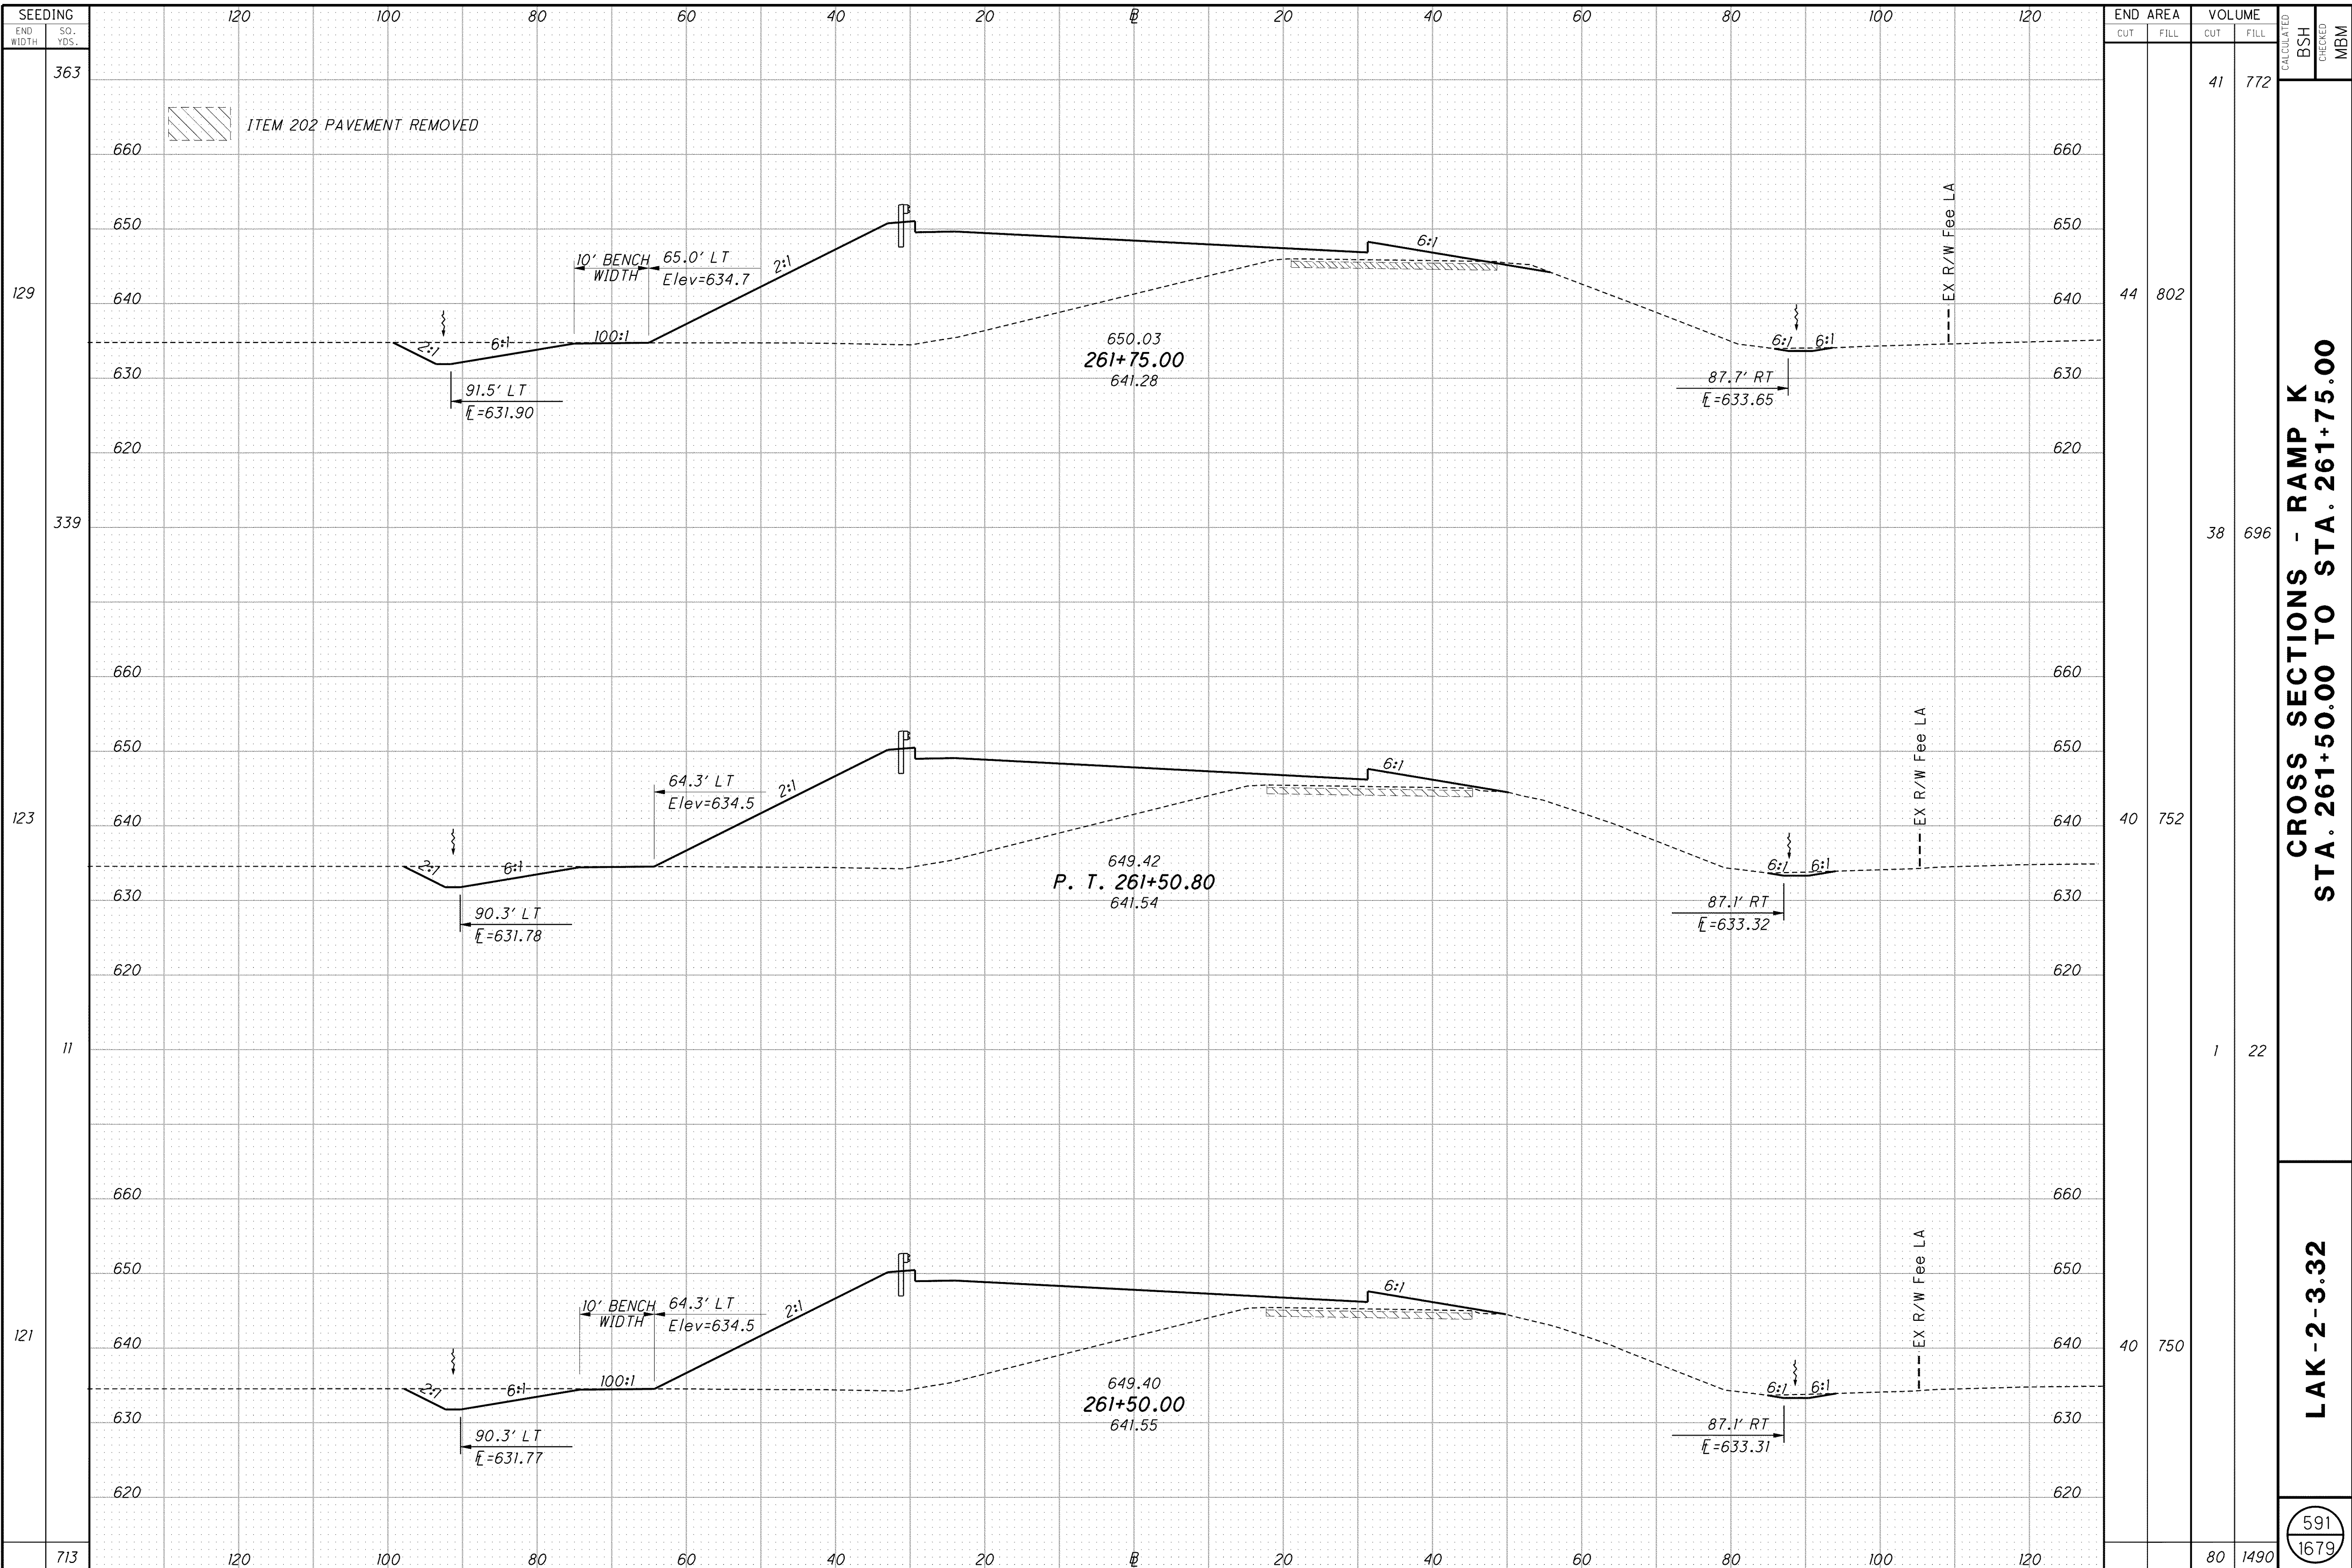

SEEDING	END AREA		VOLUME	
	CUT	FILL	CUT	FILL
363			41	772
129			44	802
339			38	696
123			40	752
11			1	22
121			40	750
713			80	1490

CALCULATED	BSH	CHECKED	MBM

CROSS SECTIONS - RAMP K
STA. 261+50.00 TO STA. 261+75.00

LAK-2-3-32

(591)
1679