


\\Akrn01\Data\Civil\2004108\00\13486\roadway\sheets\13486X5004K.dgn 6/16/2008 10:36:28 AM mmoellendick

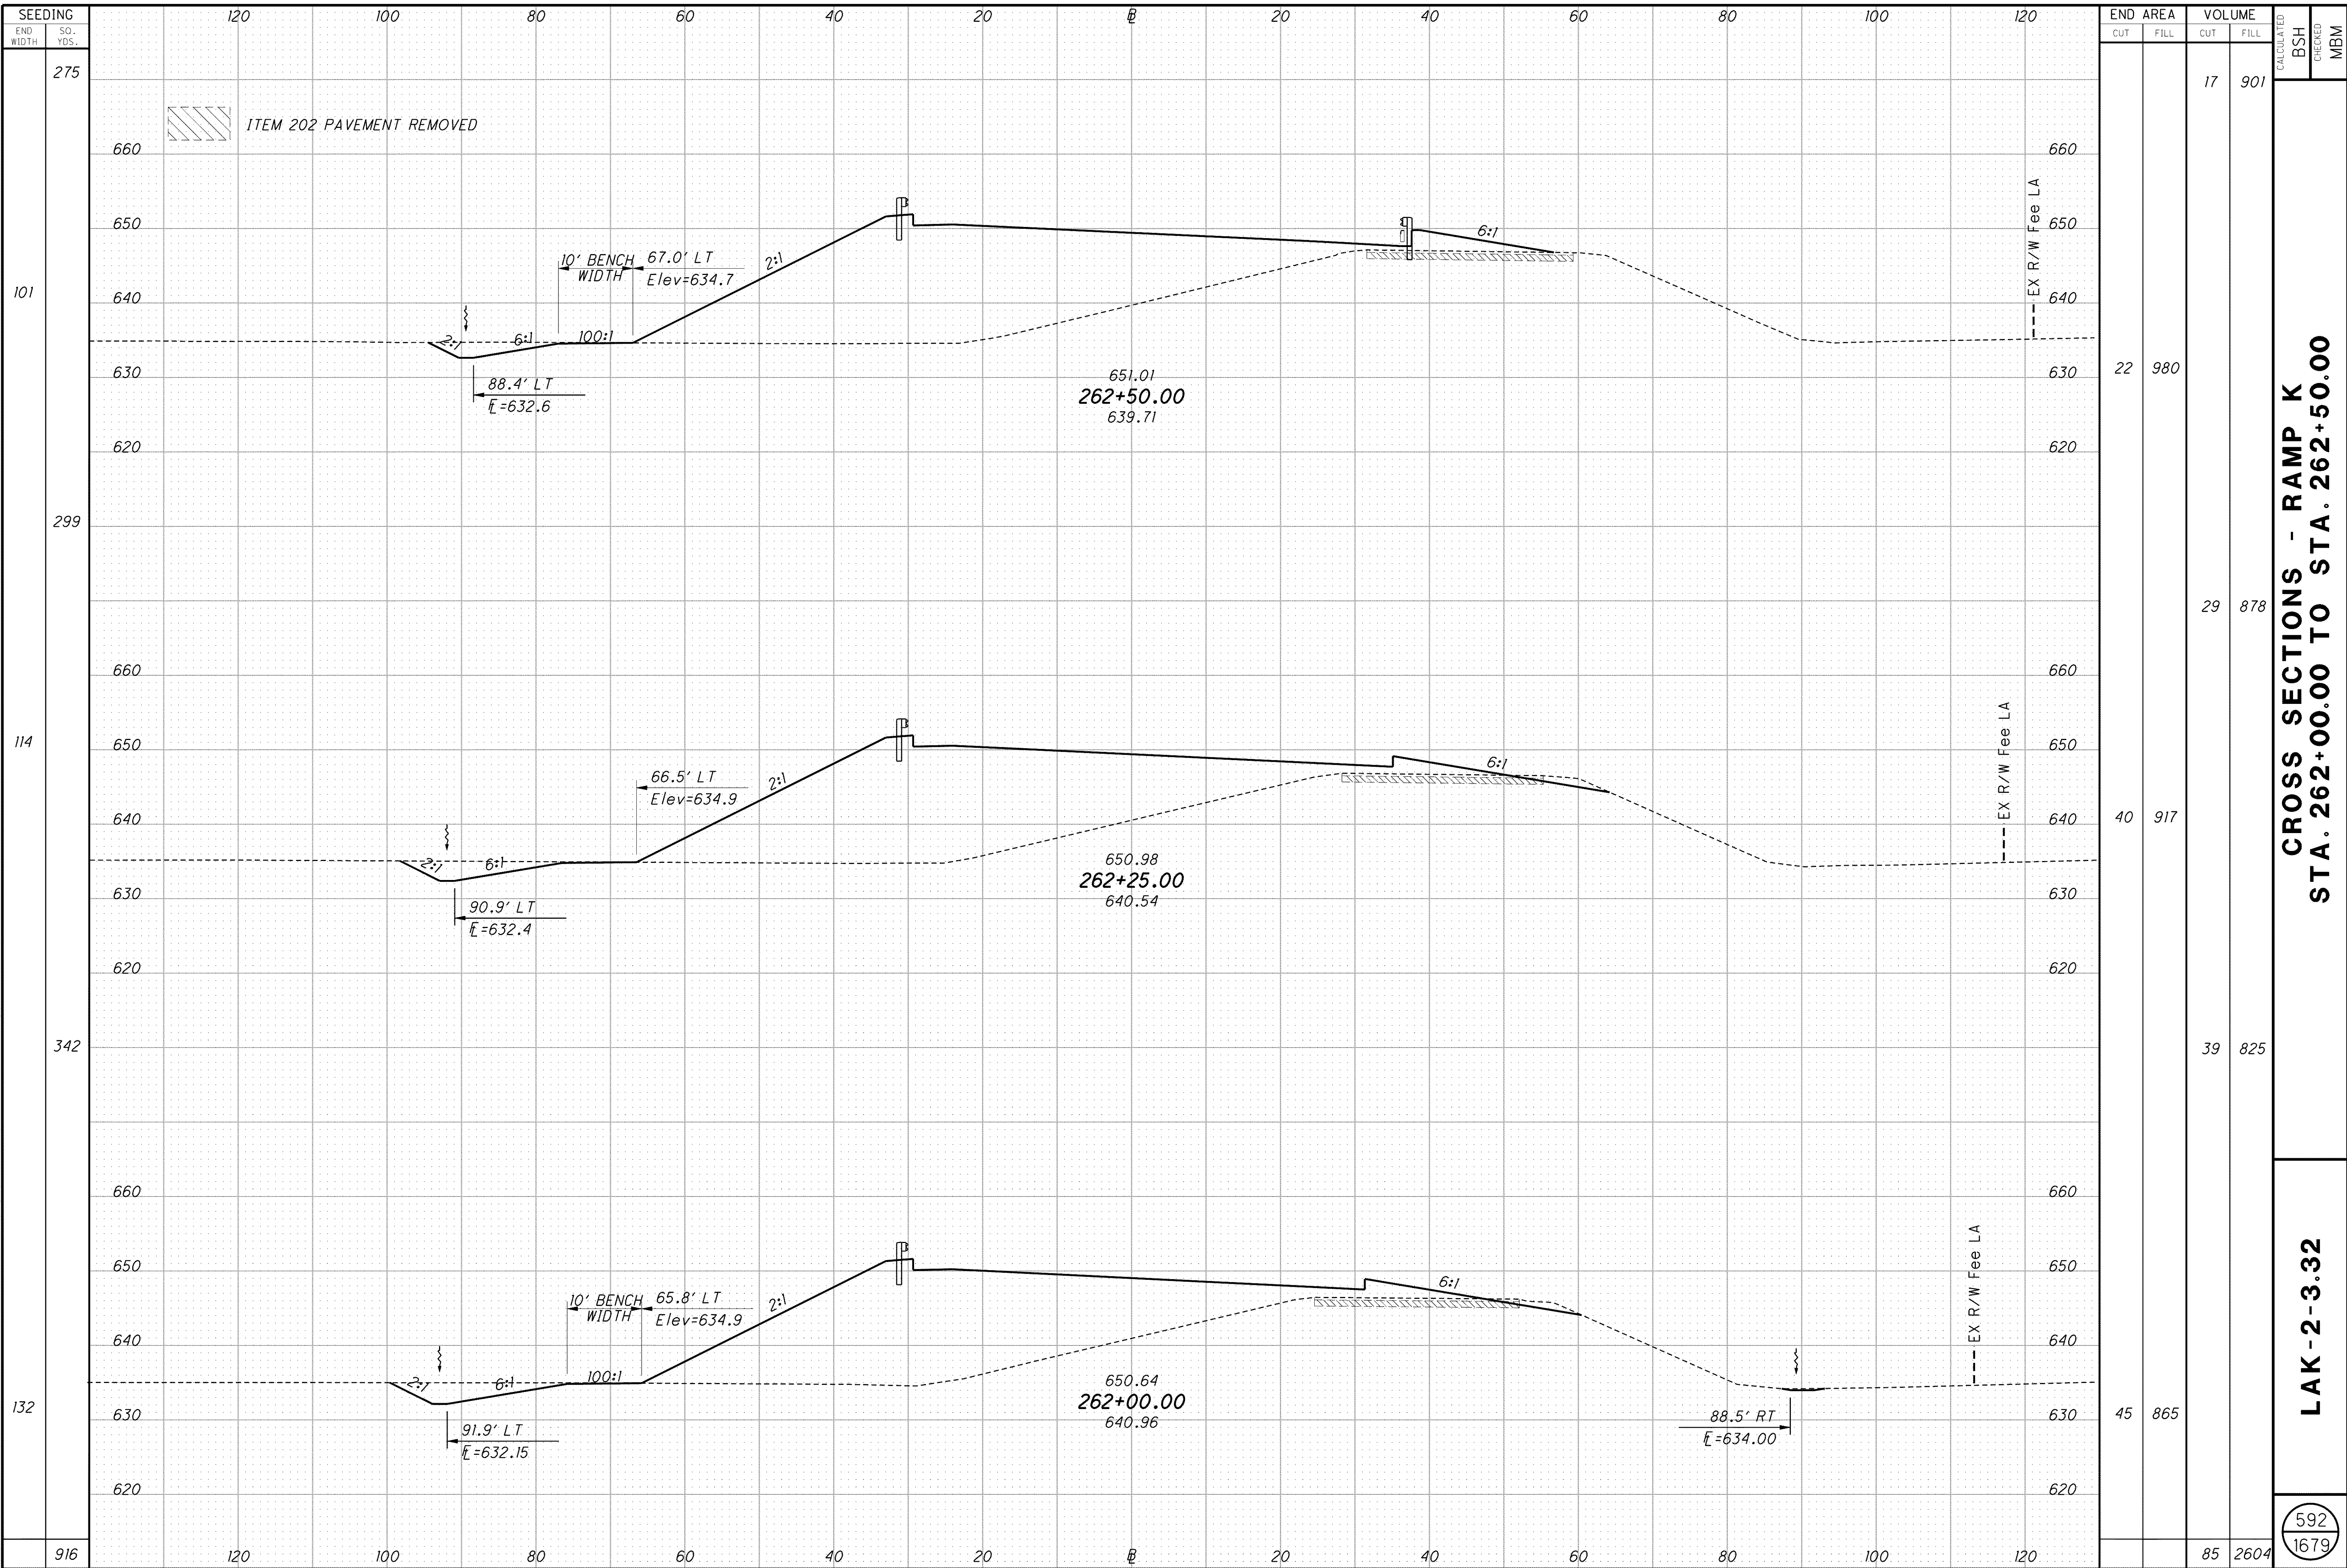

SEEDING	END AREA		VOLUME		CALCULATED	BSH	CHECKED	MBM
	CUT	FILL	CUT	FILL				
275			17	901				
101	22	980						
299			29	878				
114	40	917						
342			39	825				
132	45	865						
916			85	2604				

**CROSS SECTIONS - RAMP K**  
**STA. 262+00.00 TO STA. 262+50.00**

**LAK-2-3.32**

592  
1679