


\\Akrn01\Data\Civil\2004108\00\13486\roadway\sheets\13486XS004N.dgn 6/16/2008 10:58:46 AM mmoellendick

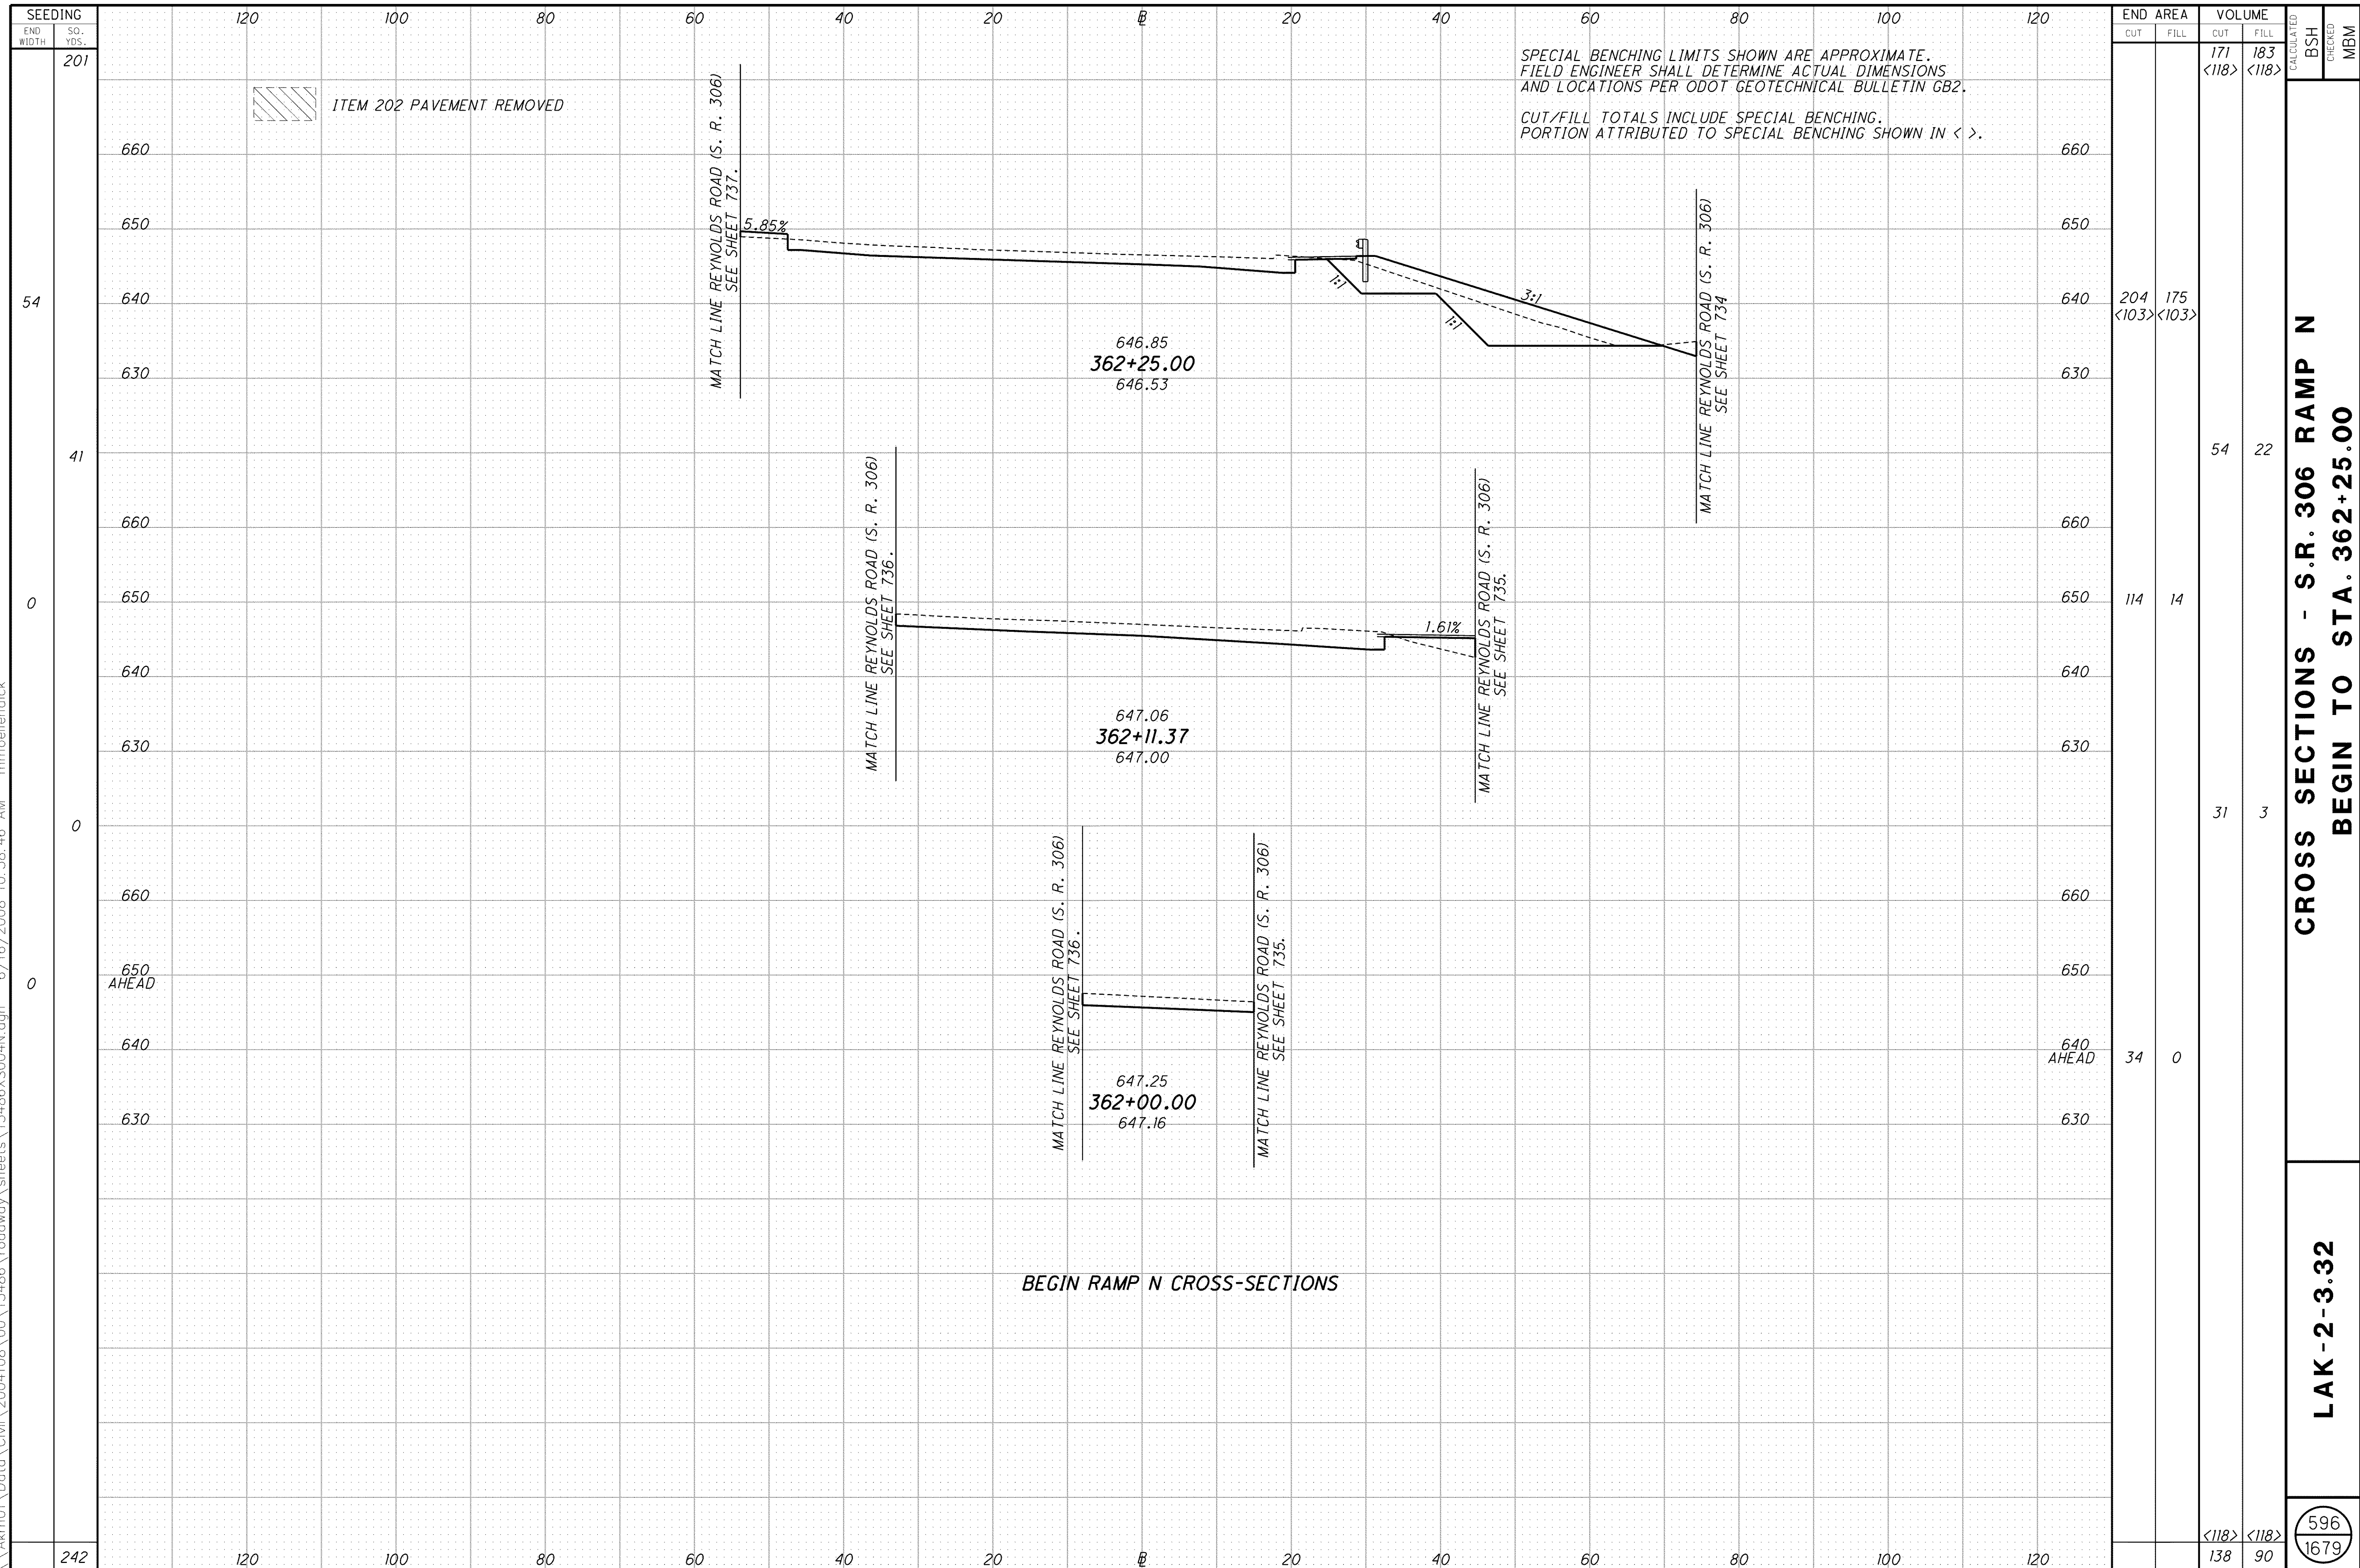

SEEDING	END AREA		VOLUME		CALCULATED	BSH	CHECKED	MBM
	CUT	FILL	CUT	FILL				
201	204	175	171	183				
	<103>	<103>	<118>	<118>				
54								
41								
0	114	14						
0								
0	34	0						
242								
			<118>	<118>				
			138	90				

**CROSS SECTIONS - S.R. 306 RAMP N  
BEGIN TO STA. 362+25.00**

**LAK-2-3.32**

596  
1679