


\\Akrn01\Data\Civil\2004108\00\13486\roadway\sheets\13486X5004N.dgn 6/16/2008 11:04:32 AM mmoellendick

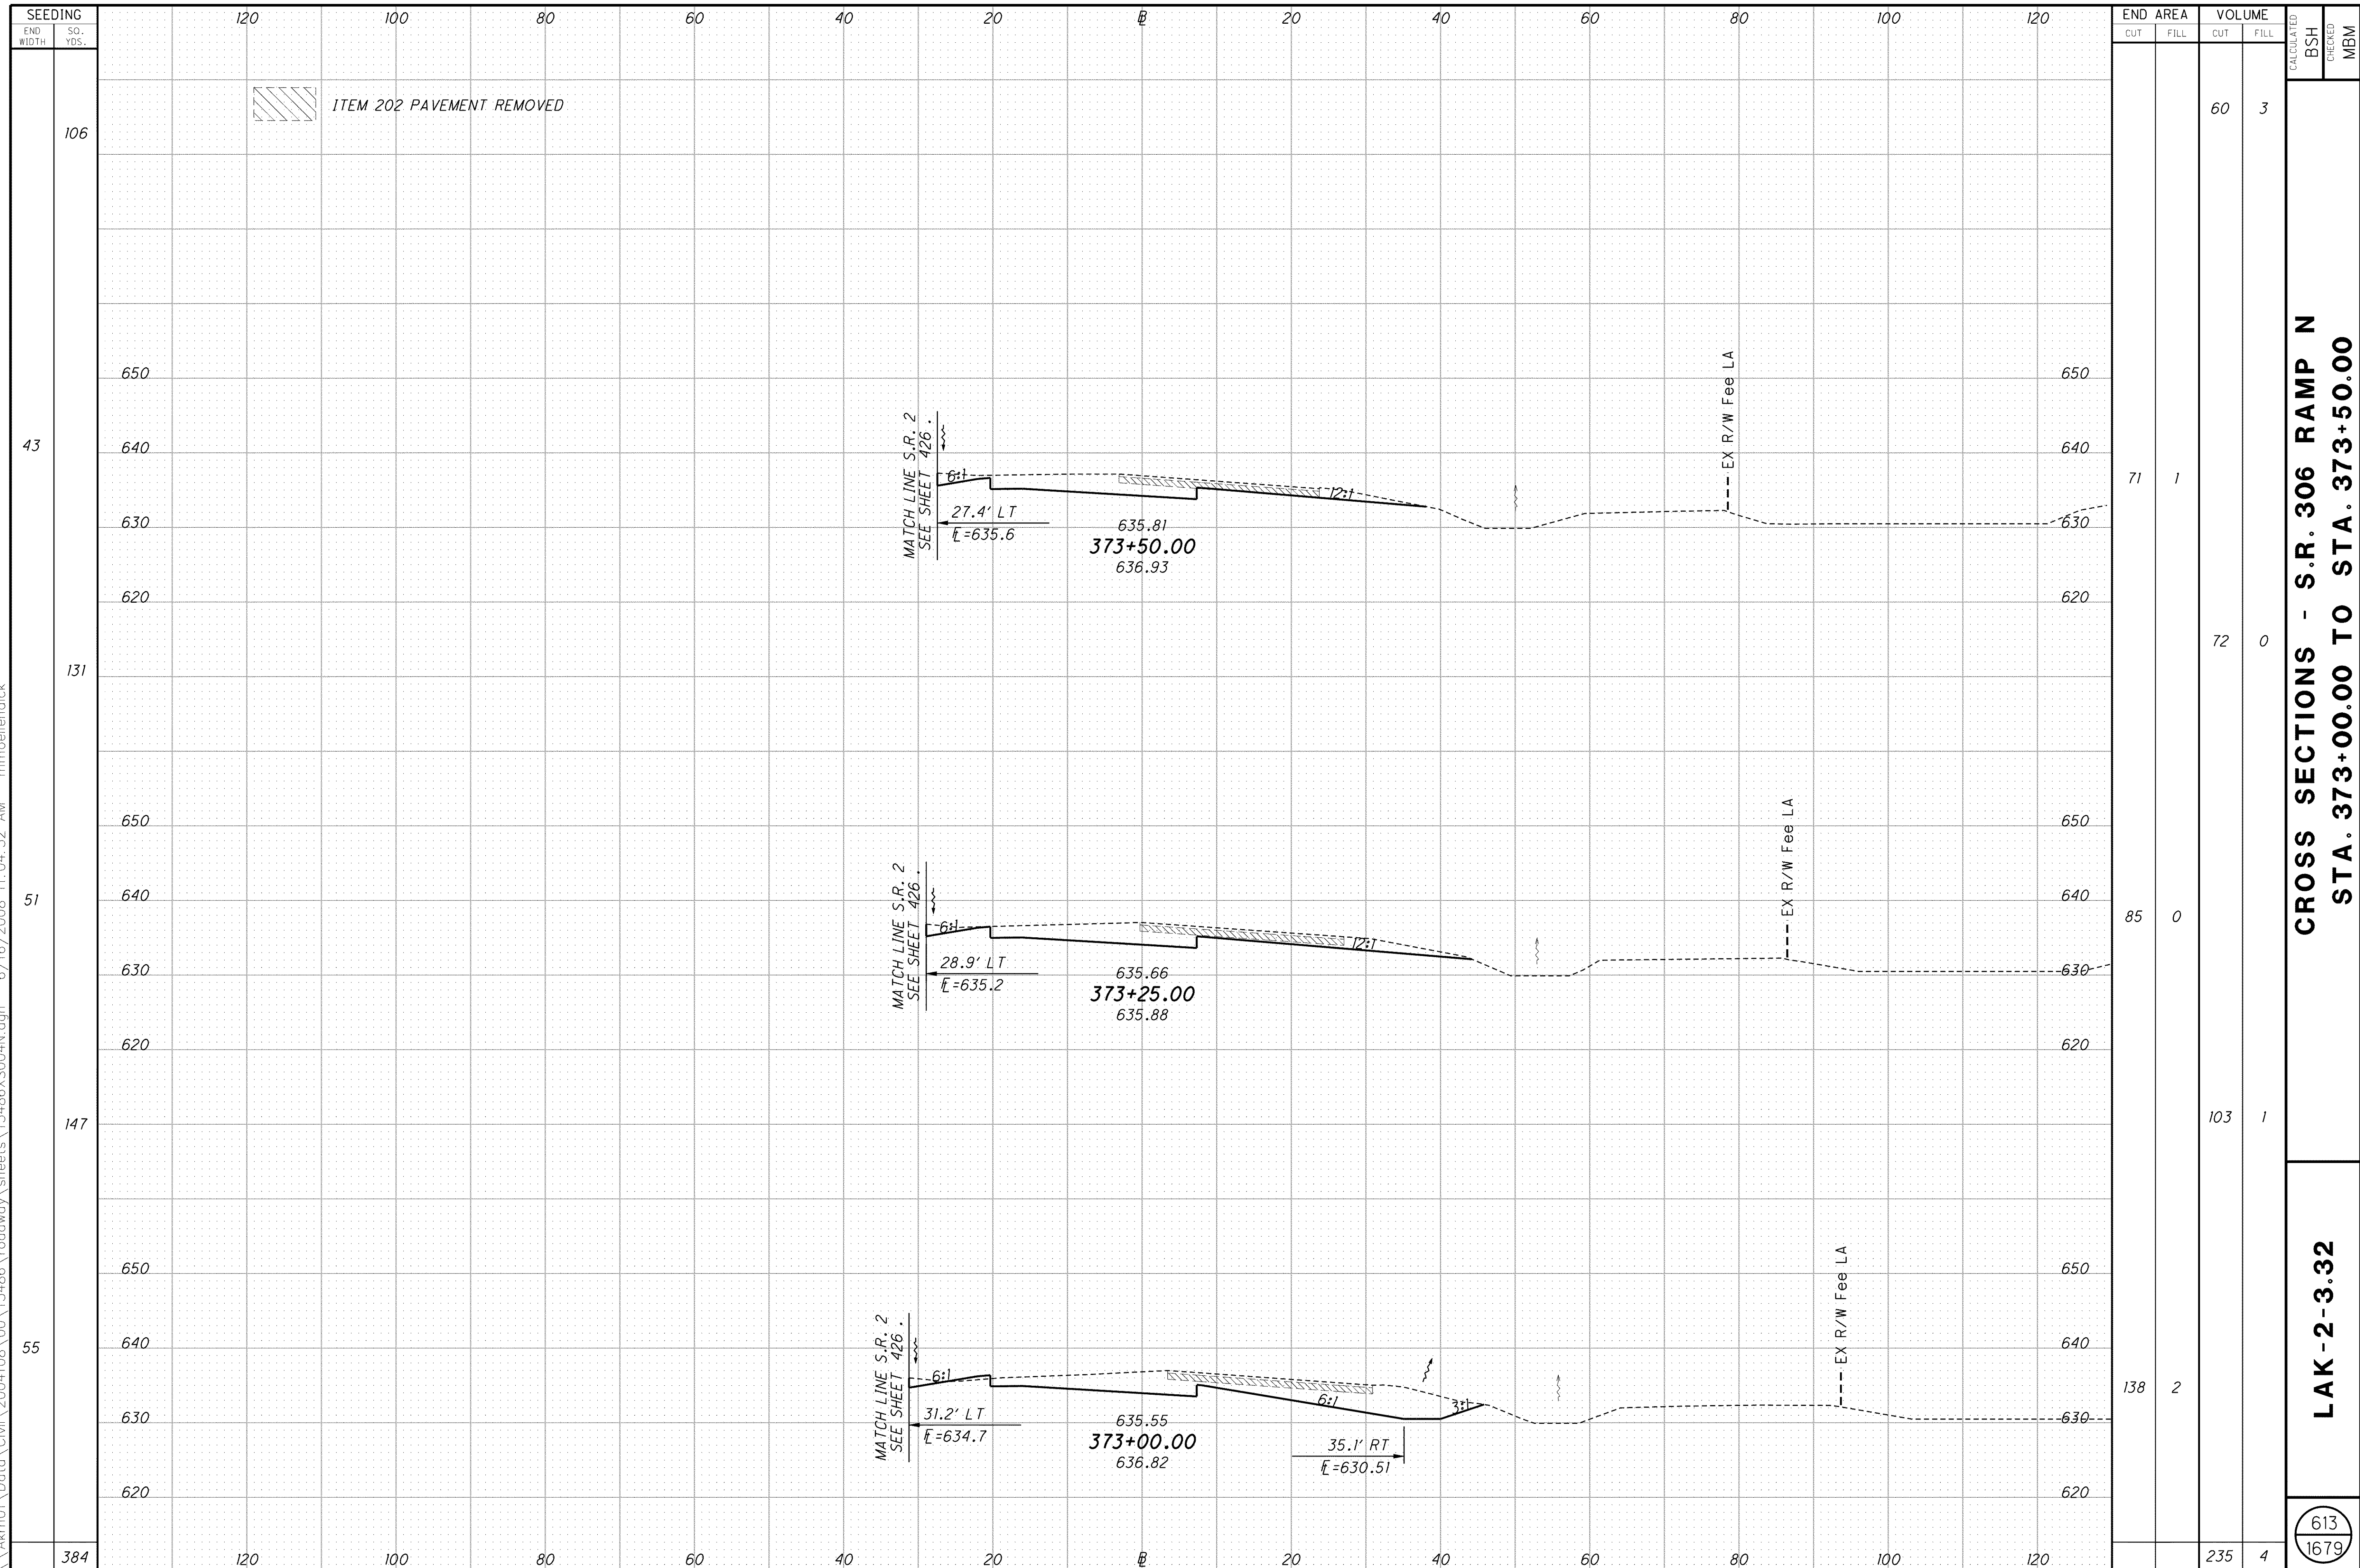

SEEDING	
END WIDTH	SQ. YDS.
106	
43	
131	
51	
147	
55	
384	

END AREA		VOLUME	
CUT	FILL	CUT	FILL
		60	3
71	1	72	0
85	0	103	1
138	2	235	4

CROSS SECTIONS - S.R. 306 RAMP N
STA. 373+00.00 TO STA. 373+50.00

LAK-2-3.32

613
1679