


\\Akrn01\Data\Civil\2004108\00\13486\roadway\sheets\13486X5004N.dgn 6/16/2008 11:04:54 AM mmoellendick

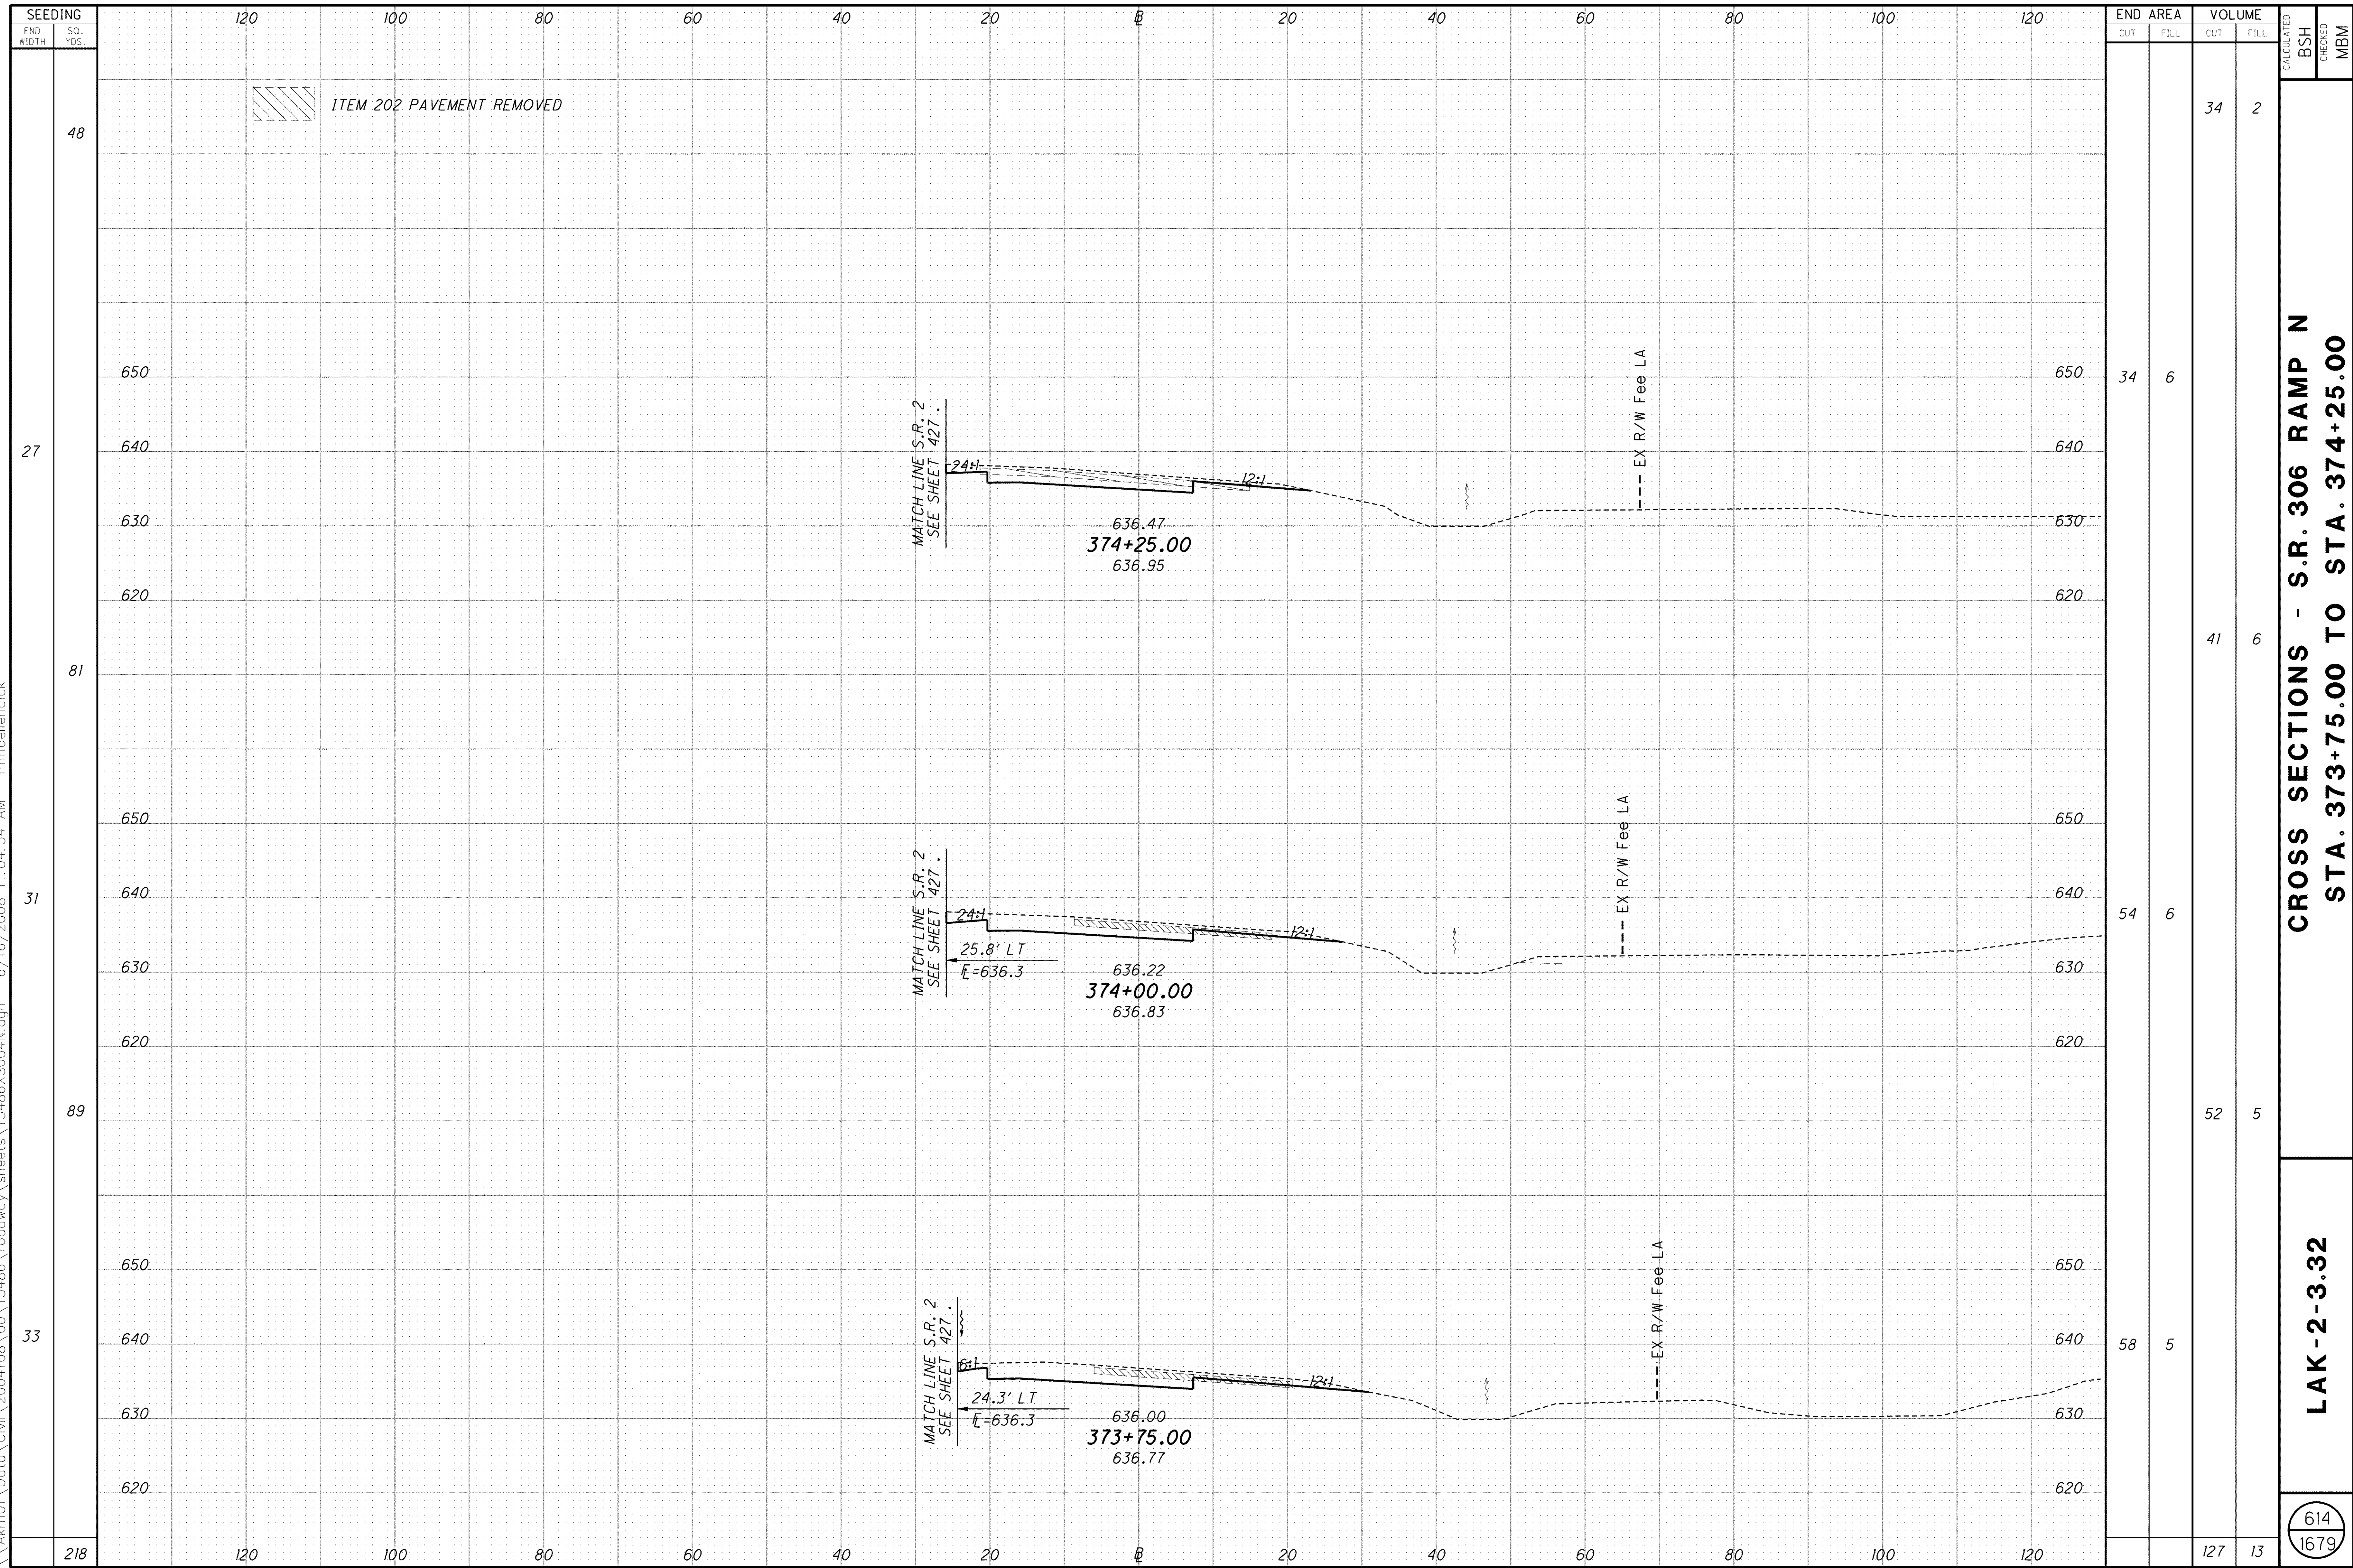

SEEDING		END AREA		VOLUME		CALCULATED	BSH	CHECKED	MBM
END WIDTH	SQ. YDS.	CUT	FILL	CUT	FILL				
48				34	2				
27				34	6				
81				41	6				
31				54	6				
89				52	5				
33				58	5				
218				127	13				

**CROSS SECTIONS - S.R. 306 RAMP N
STA. 373+75.00 TO STA. 374+25.00**

LAK - 2 - 3.32

614
1679