



FOR SOM CENTER ROAD PLAN, SEE SHEET 631
 FOR DRAINAGE STRUCTURE DATA, SEE SHEET 631

PROFILE - 31' LEFT

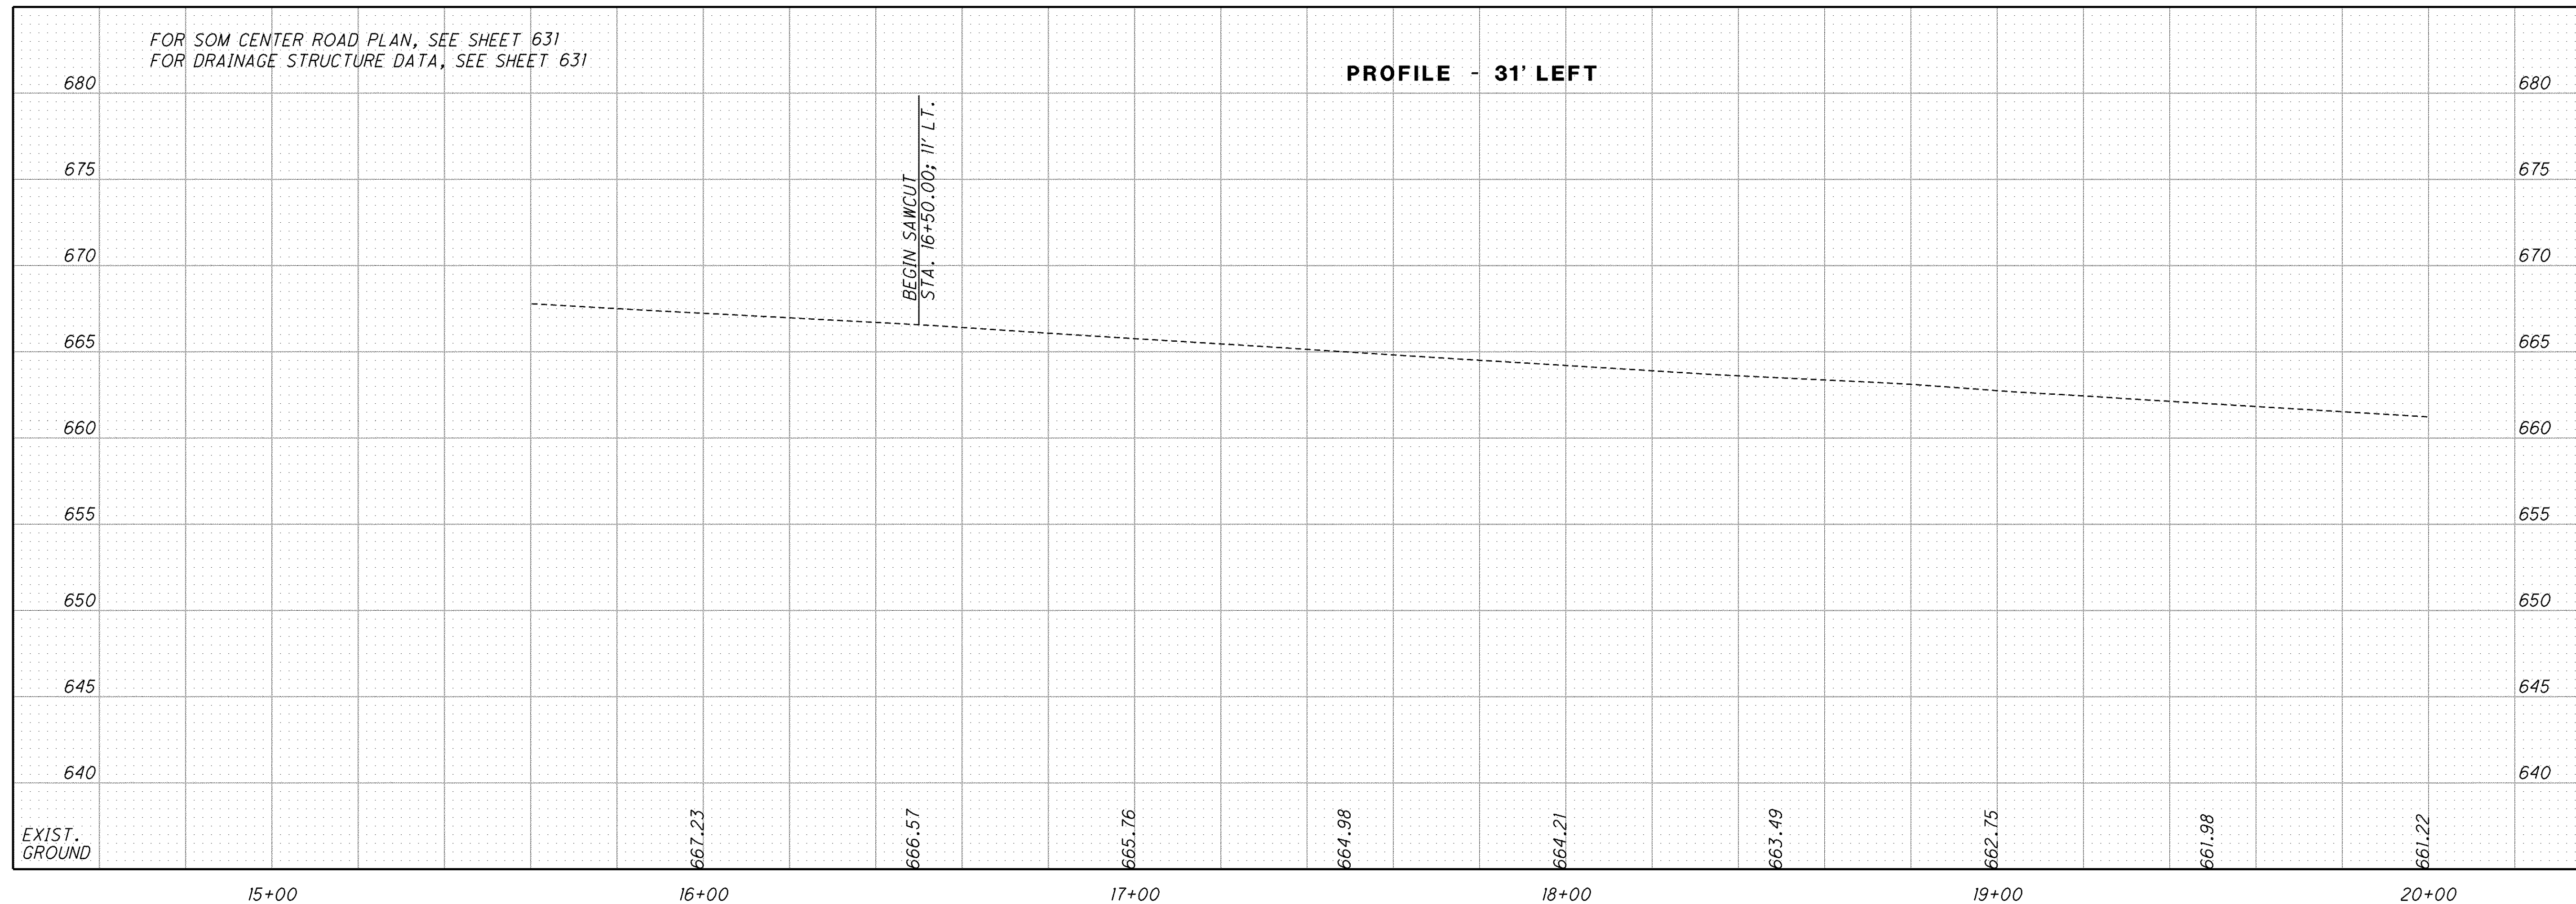

PROFILE - 31' RIGHT

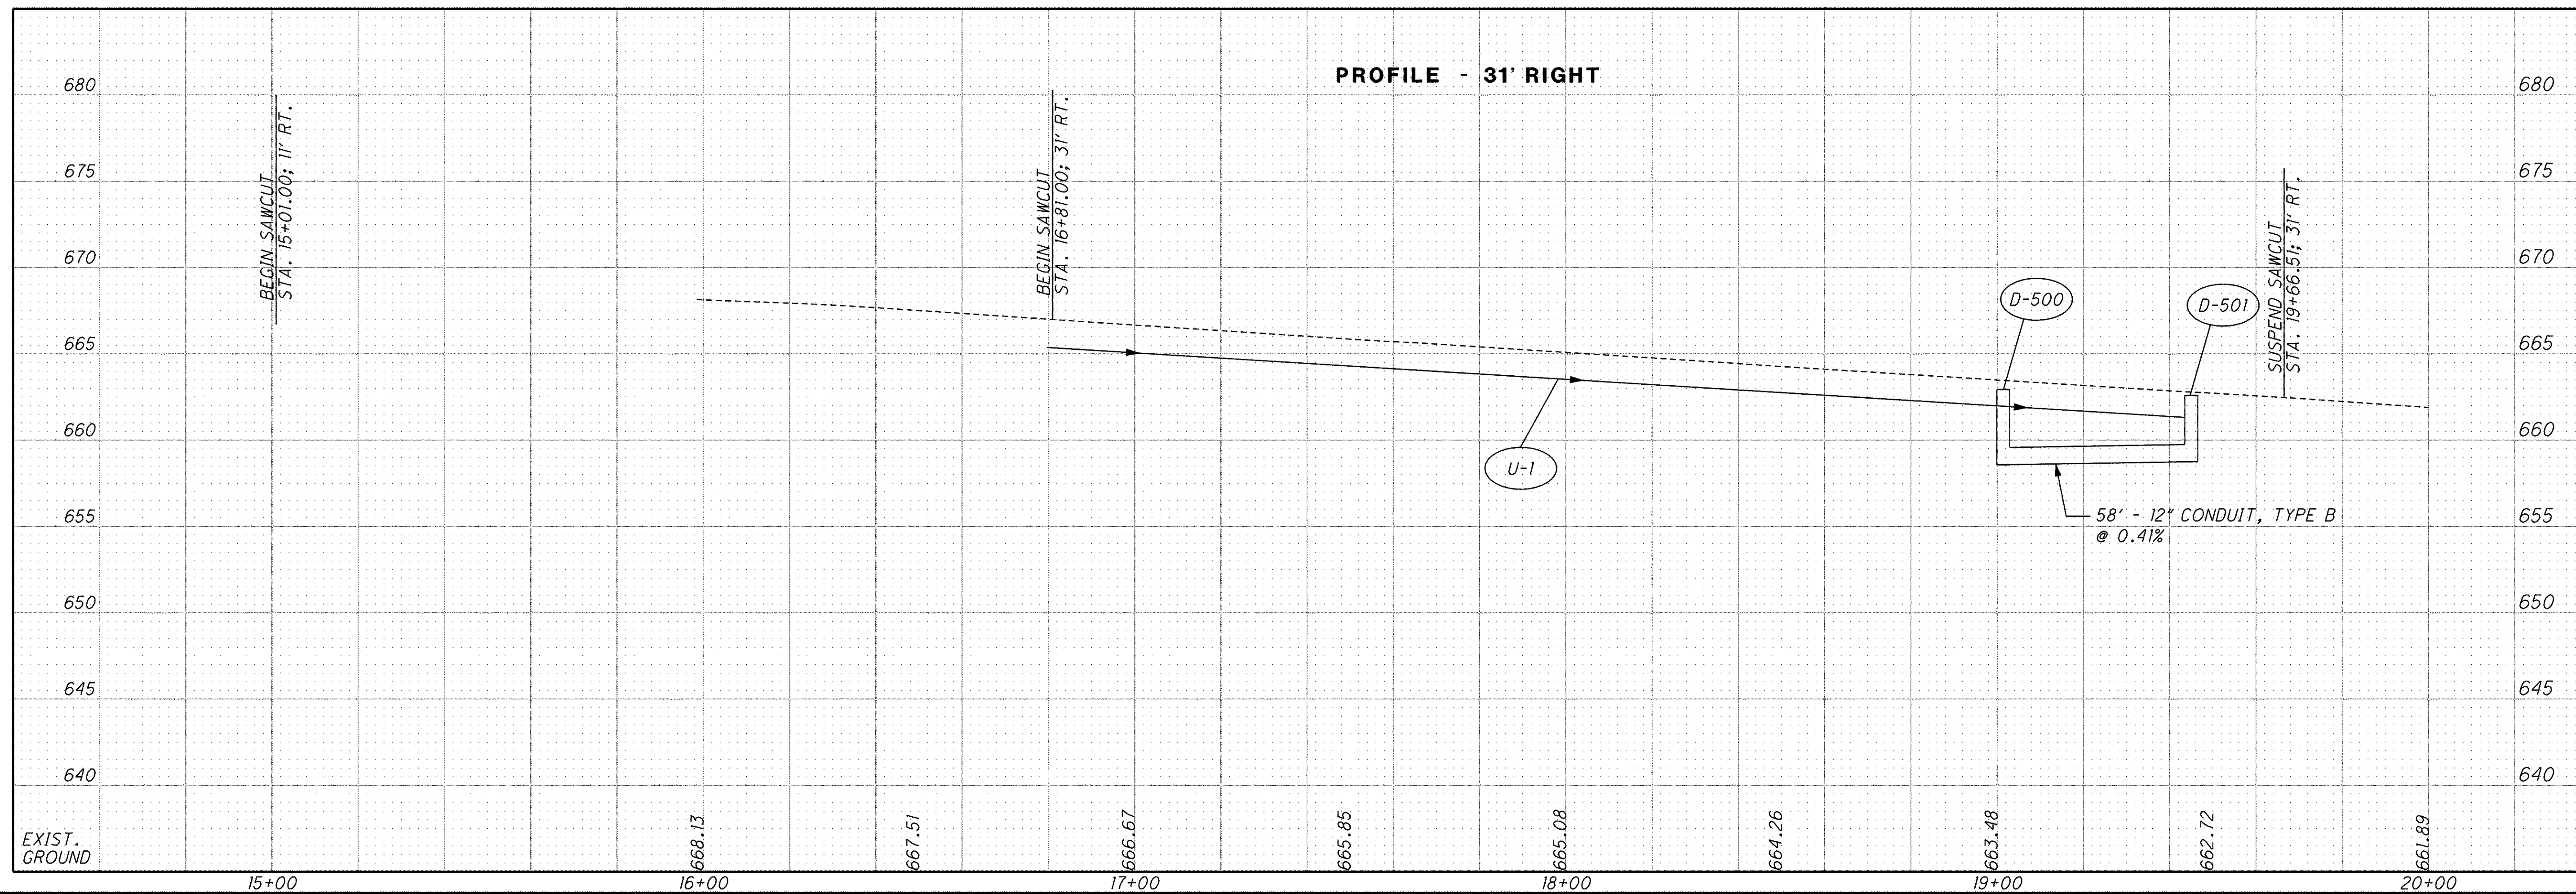

CALCULATED
 CML
 CHECKED
 MVJ

PROFILE - SOM CENTER RD. (S.R. 91)
 STA. 15+00.00 TO STA. 20+00.00

LAK - 2 - 3.32

631
 1679