
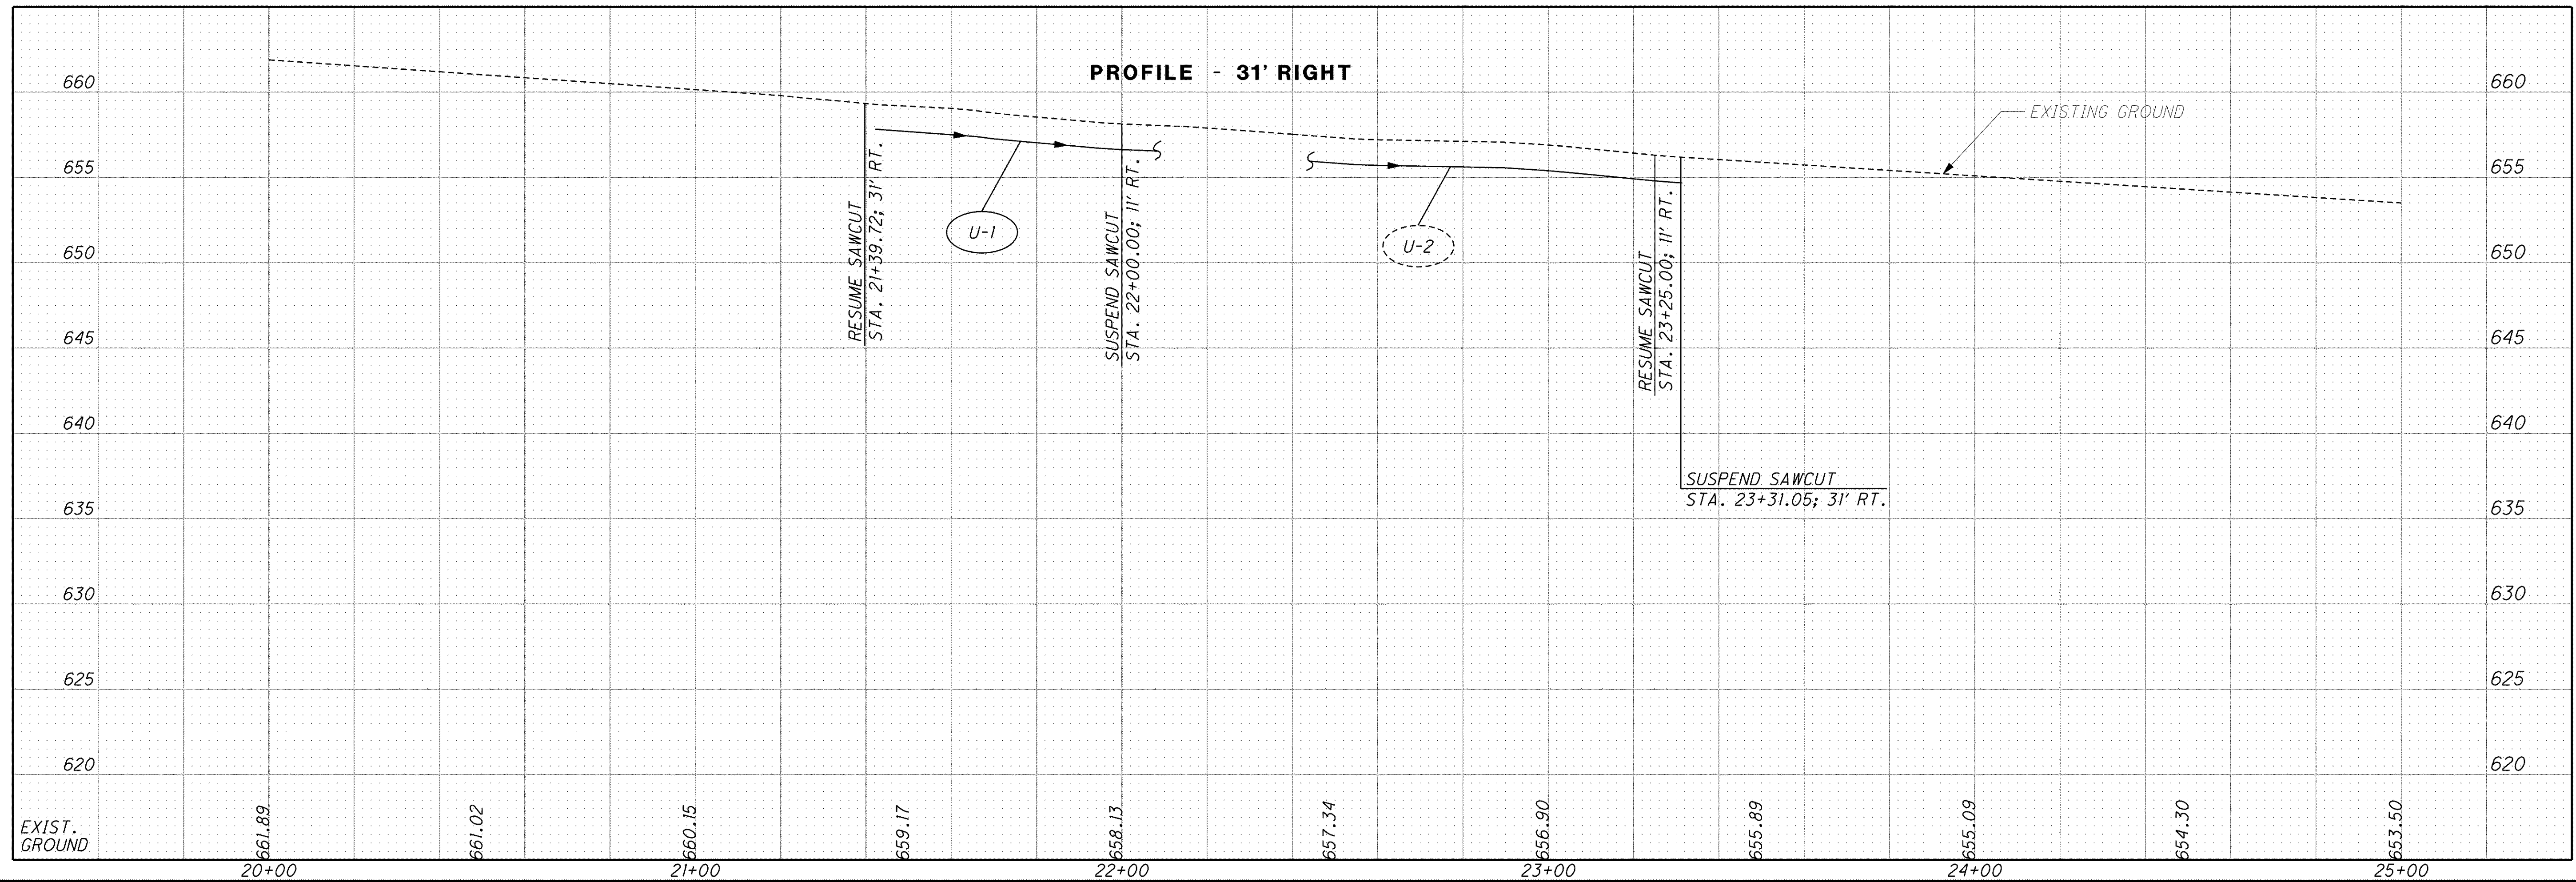


\\Akrn01\Data\Civil\2004108\00\13486\roadway\sheets\13486GF504.dgn 6/16/2008 10:00:48 AM mmoellendick

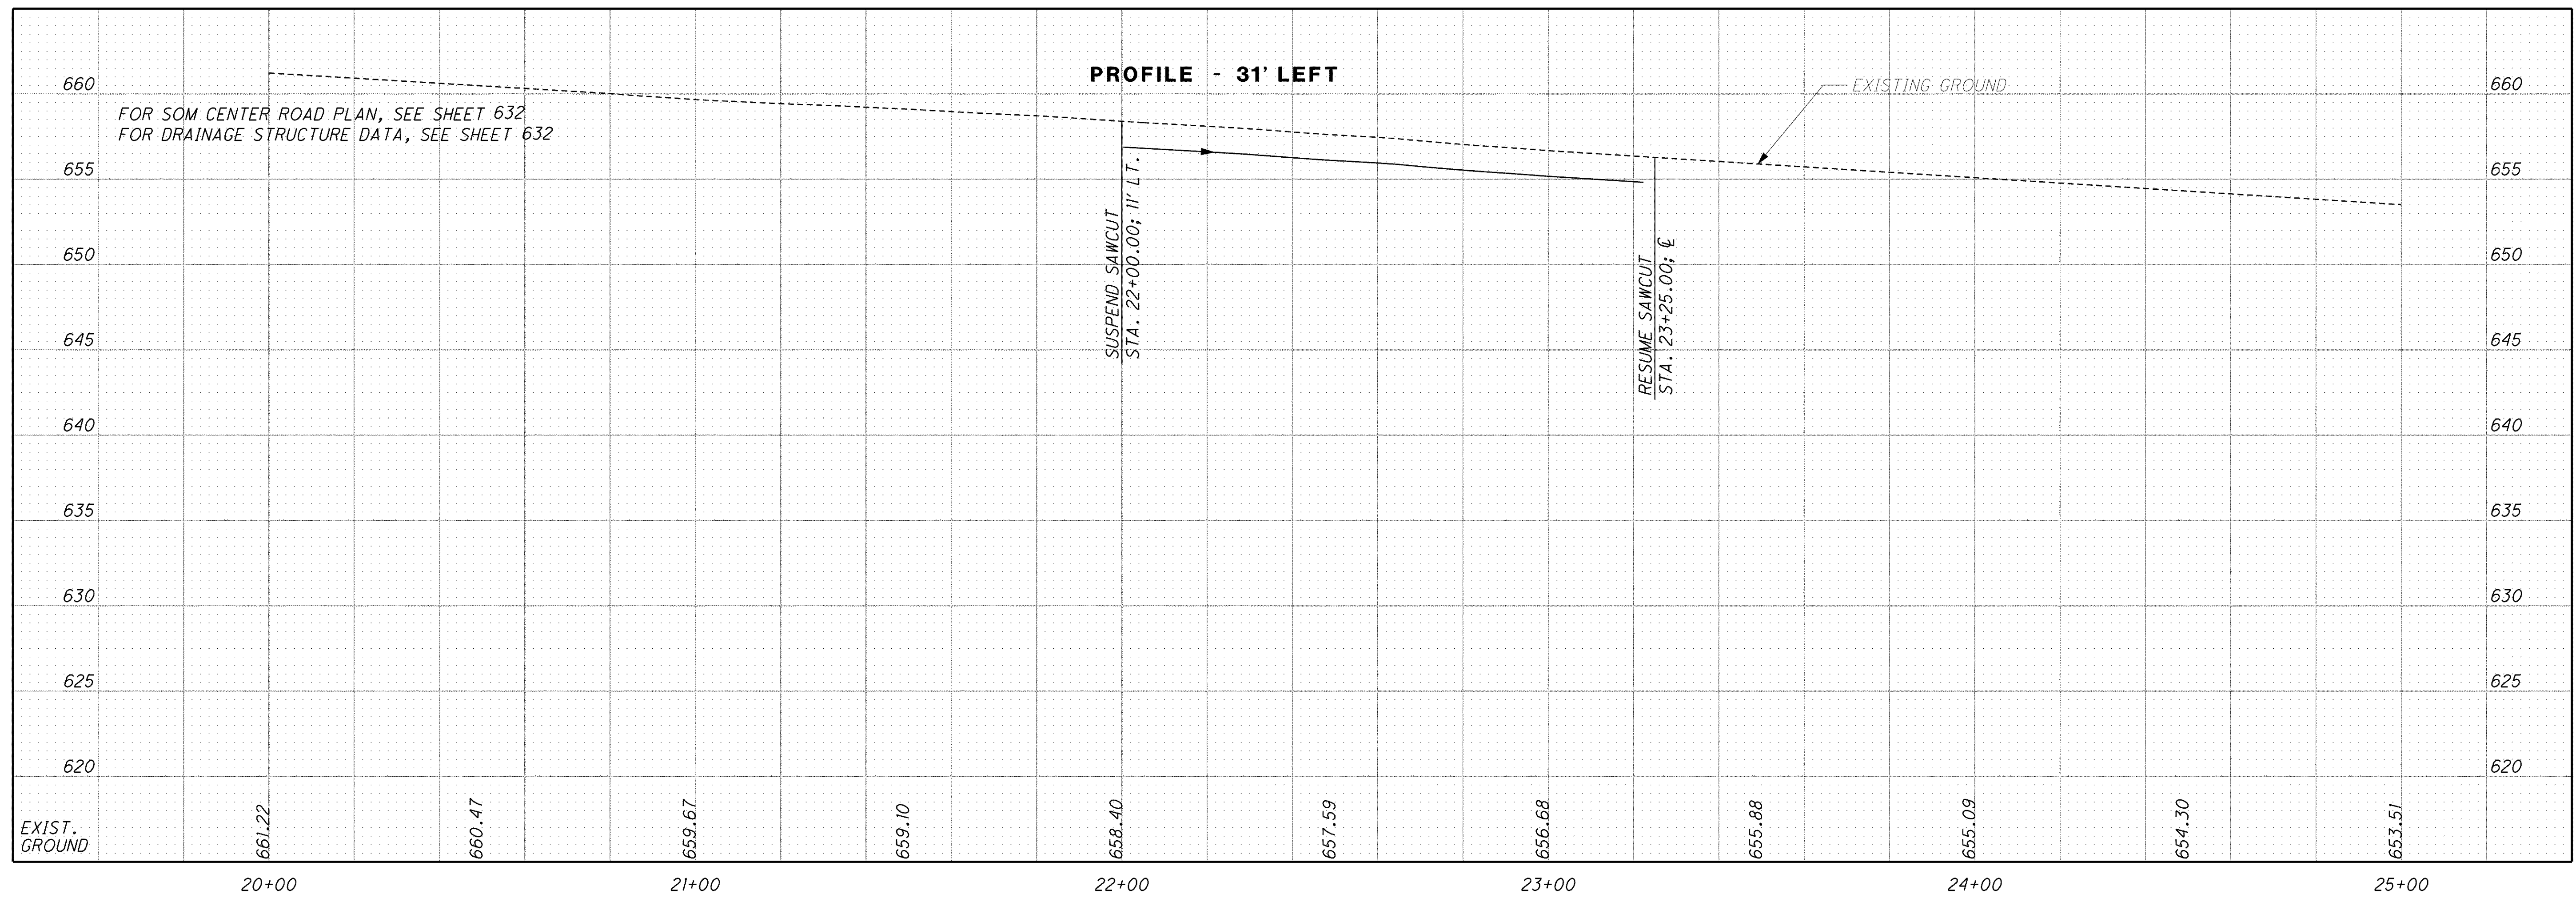

CALCULATED
CML
CHECKED
MVJ

PROFILE - SOM CENTER RD. (S.R. 91)
STA. 20+00.00 TO STA. 25+00.00

LAK - 2 - 3.32

633
1679