



FOR SOM CENTER ROAD PLAN, SEE SHEET 636
FOR DRAINAGE STRUCTURE DATA, SEE SHEET 636

PROFILE - 31' LEFT

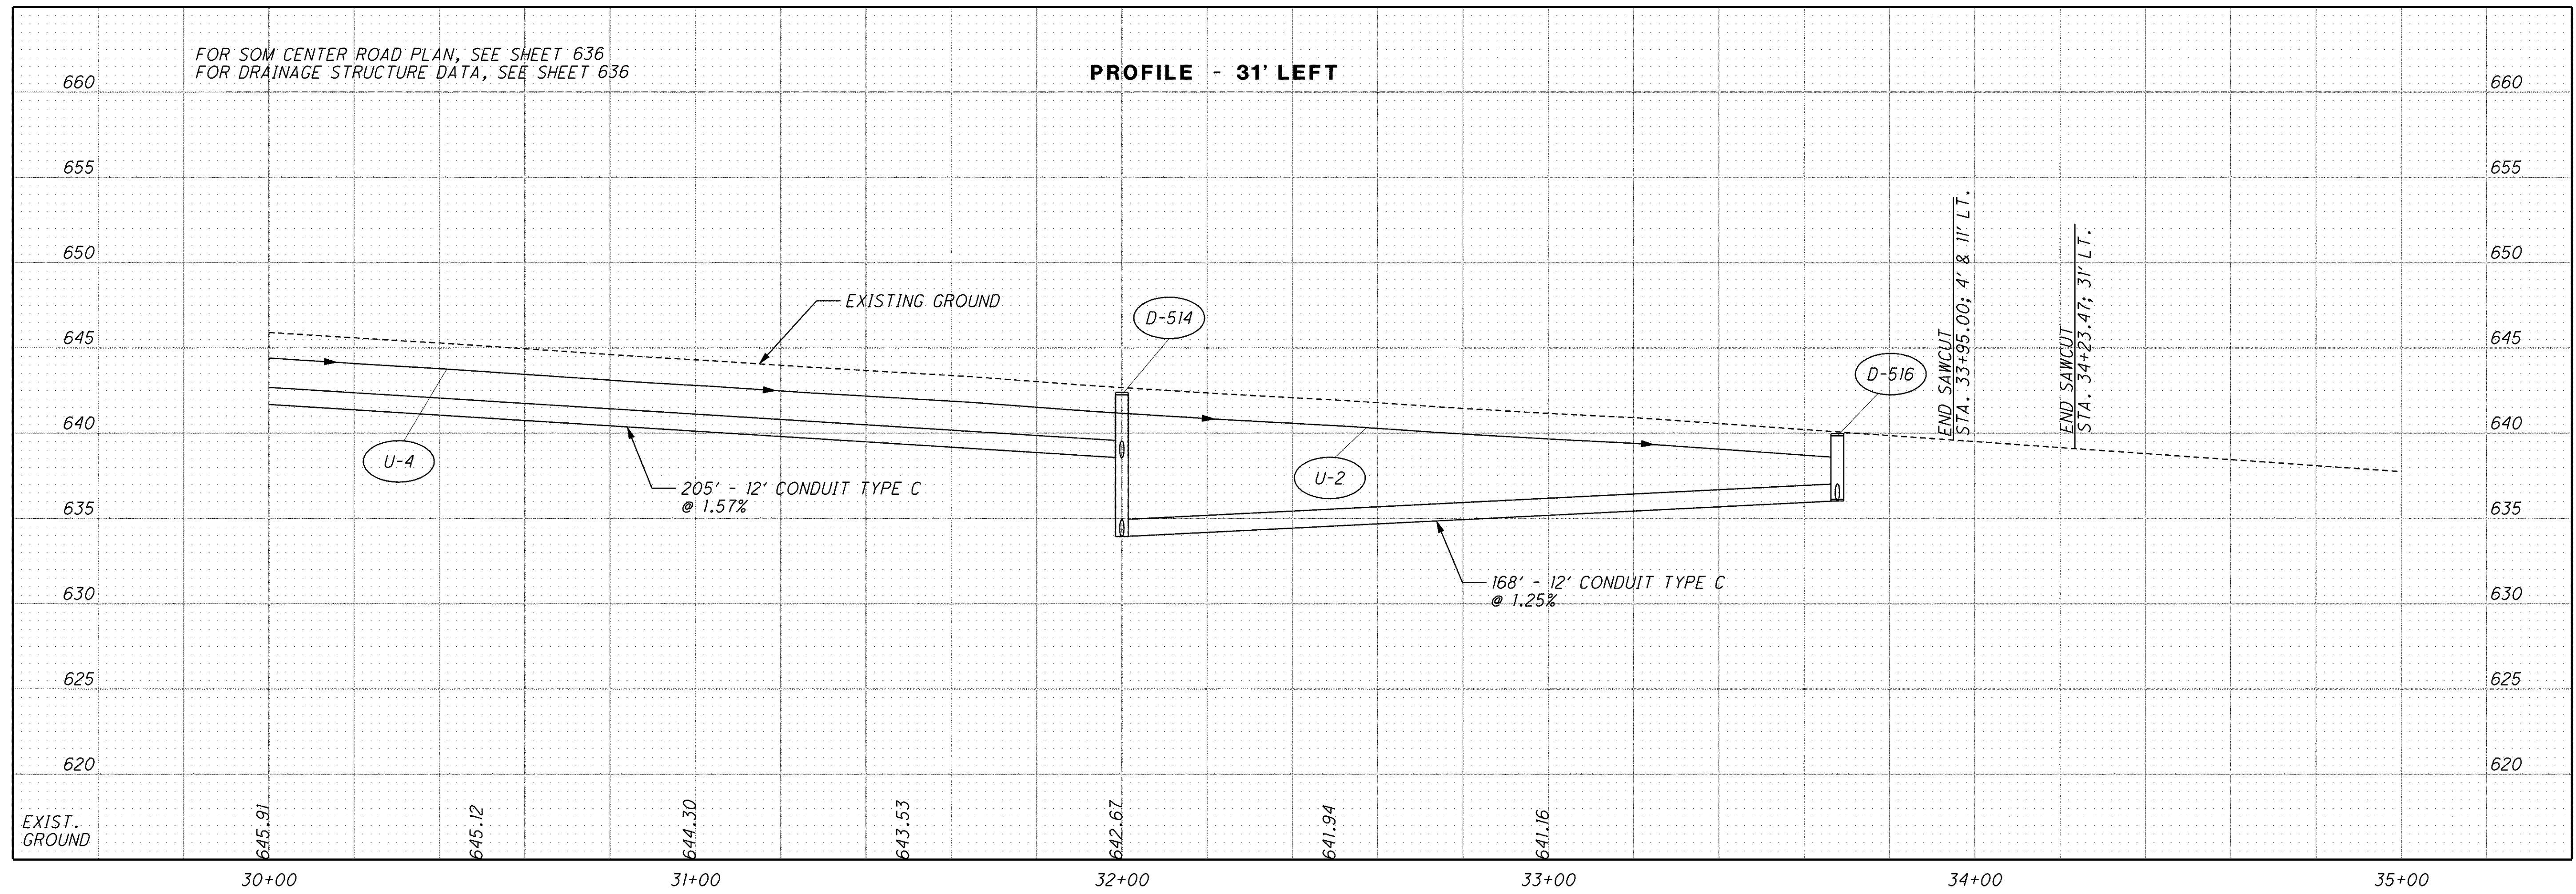

PROFILE - 31' RIGHT

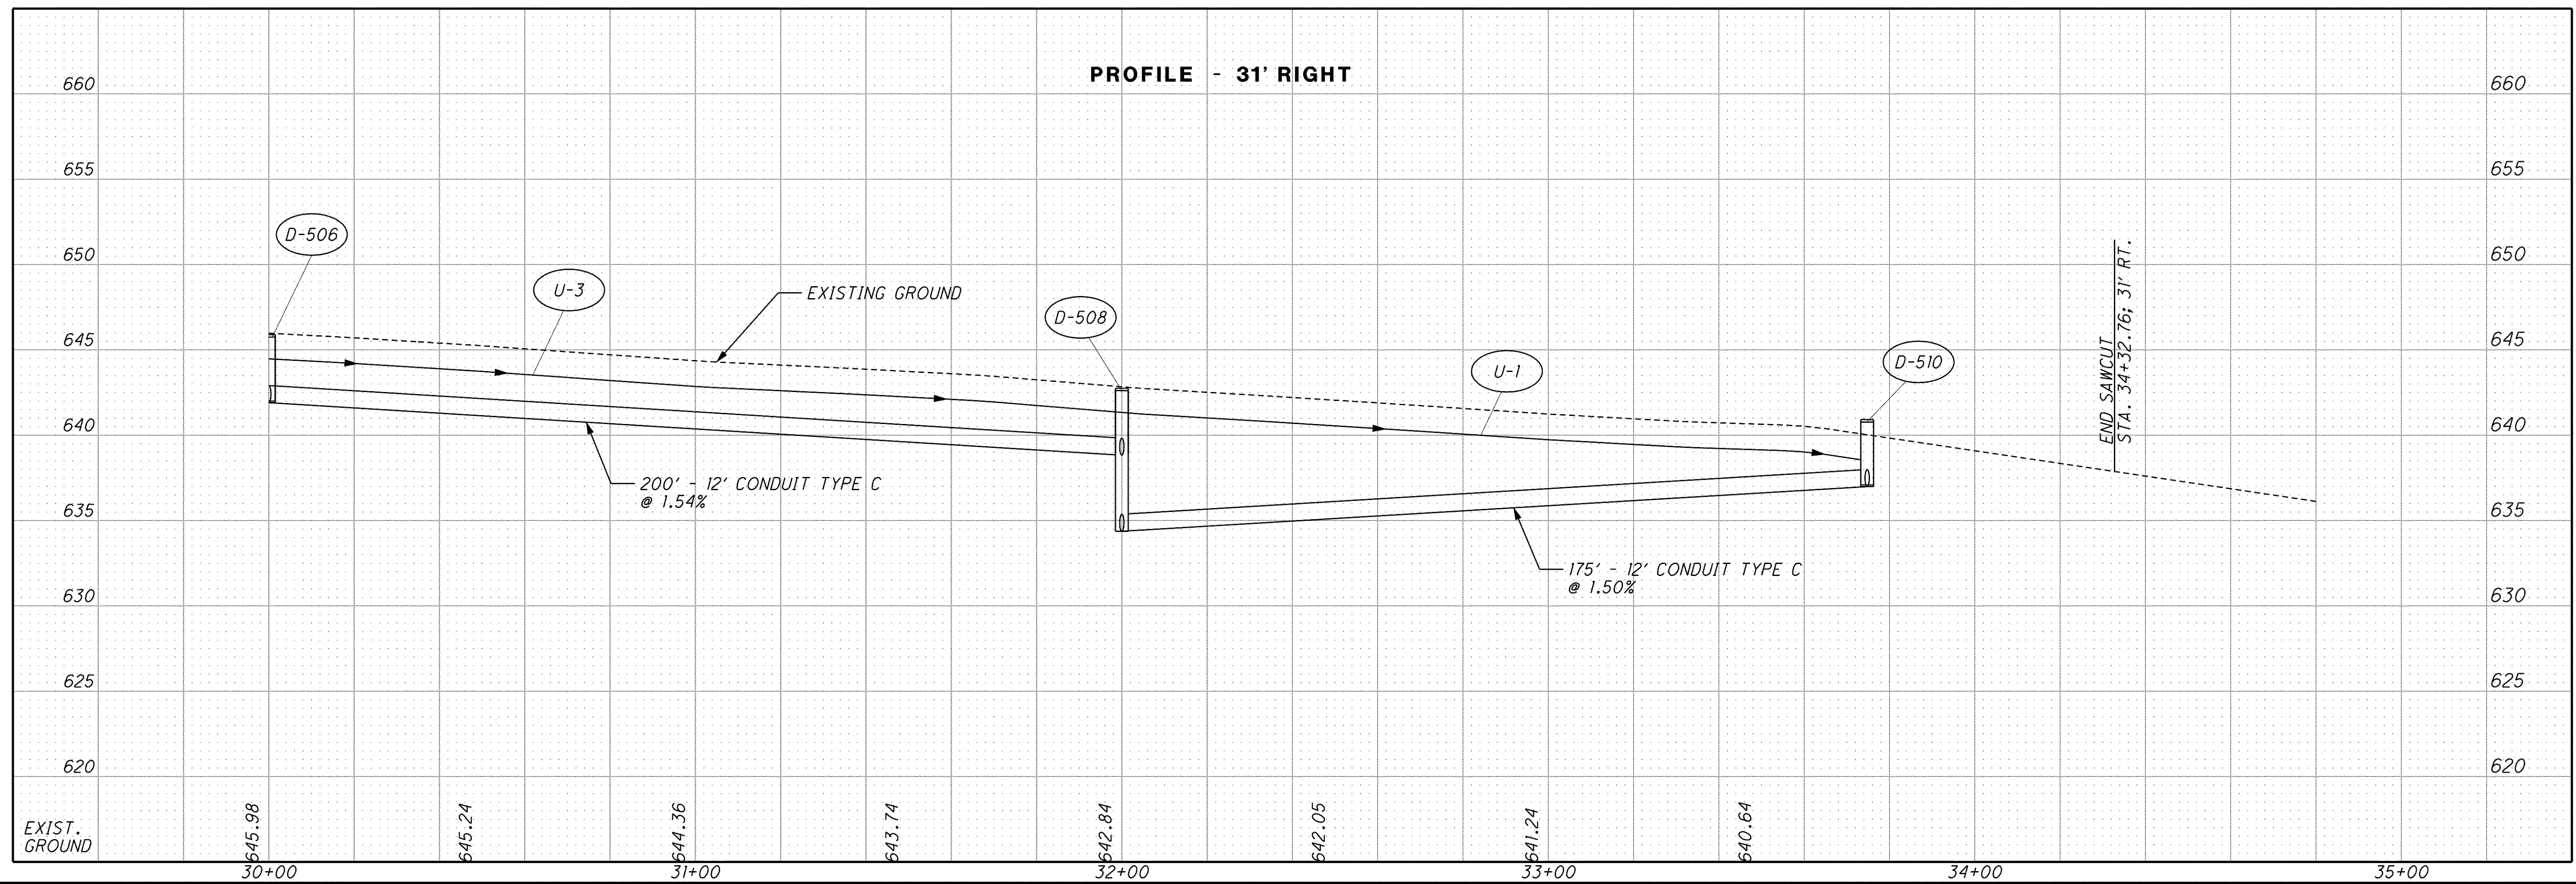

CALCULATED CML
CHECKED MVJ

PROFILE - SOM CENTER RD. (S.R. 91)
STA. 30+00.00 TO STA. 35+00.00

LAK - 2 - 3.32

637
1679