


\\Akrn01\Data\Civil\2004108\00\13486\roadway\sheets\13486XS500.dgn 6/16/2008 1:56:25 PM mmoelendick

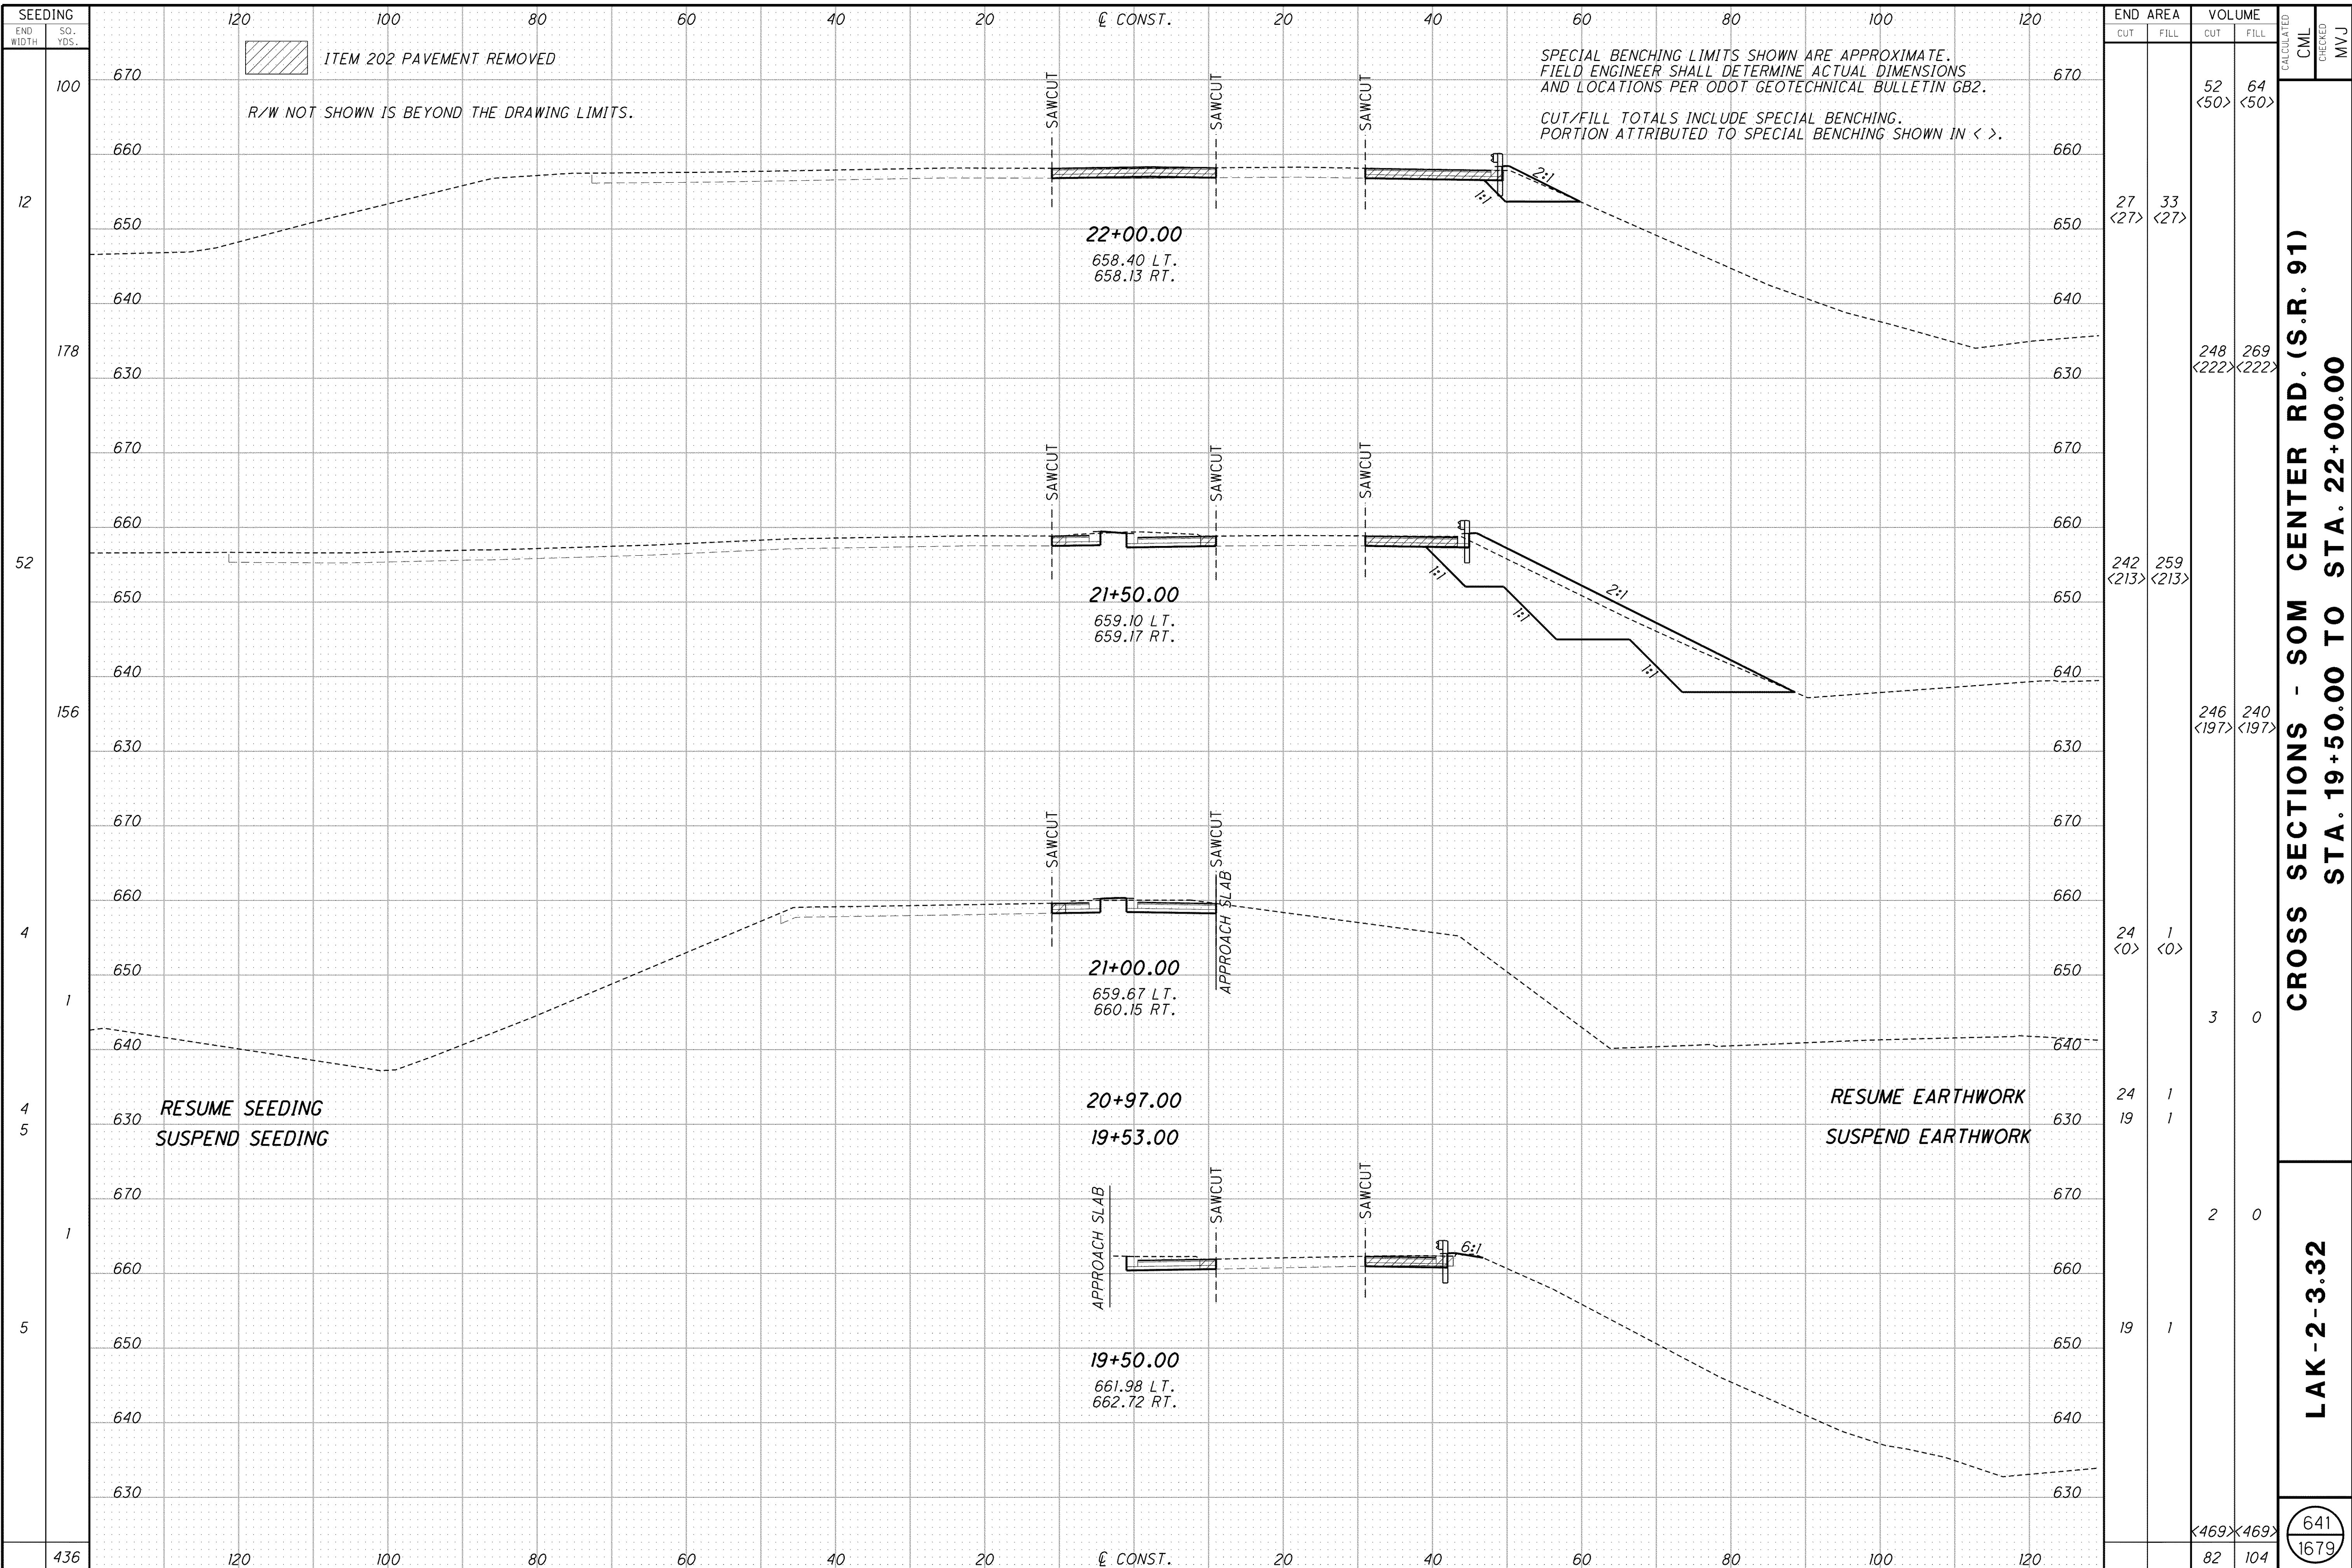

END STA.	AREA		VOLUME		CALCULATED	CHECKED
	CUT	FILL	CUT	FILL		
100			52	64		
12	27	33	<27>	<27>		
178			248	269		
			<222>	<222>		
52	242	259	<213>	<213>		
156			246	240		
			<197>	<197>		
4	24	1	<0>	<0>		
1			3	0		
4	24	1				
5	19	1				
1			2	0		
5	19	1				
436			<469>	<469>		
			82	104		

CROSS SECTIONS - SOM CENTER RD. (S.R. 91)
STA. 19+50.00 TO STA. 22+00.00

LAK-2-3.32

641
1679