


NOTE: FINAL CB ELEVATIONS TO BE FIELD DETERMINED BY PROJECTION OF PAV'T X-SLOPE FROM SAWCUT. PLAN ELEVATIONS PROVIDED FOR REFERENCE ONLY.

(D) CONST. S.R. 640 STA. 131+94.12
 RAMP 'E' STA. 321+52.63
 (E) CONST. S.R. 640 STA. 132+09.62
 LAKELAND BLVD. STA. 34+05.65

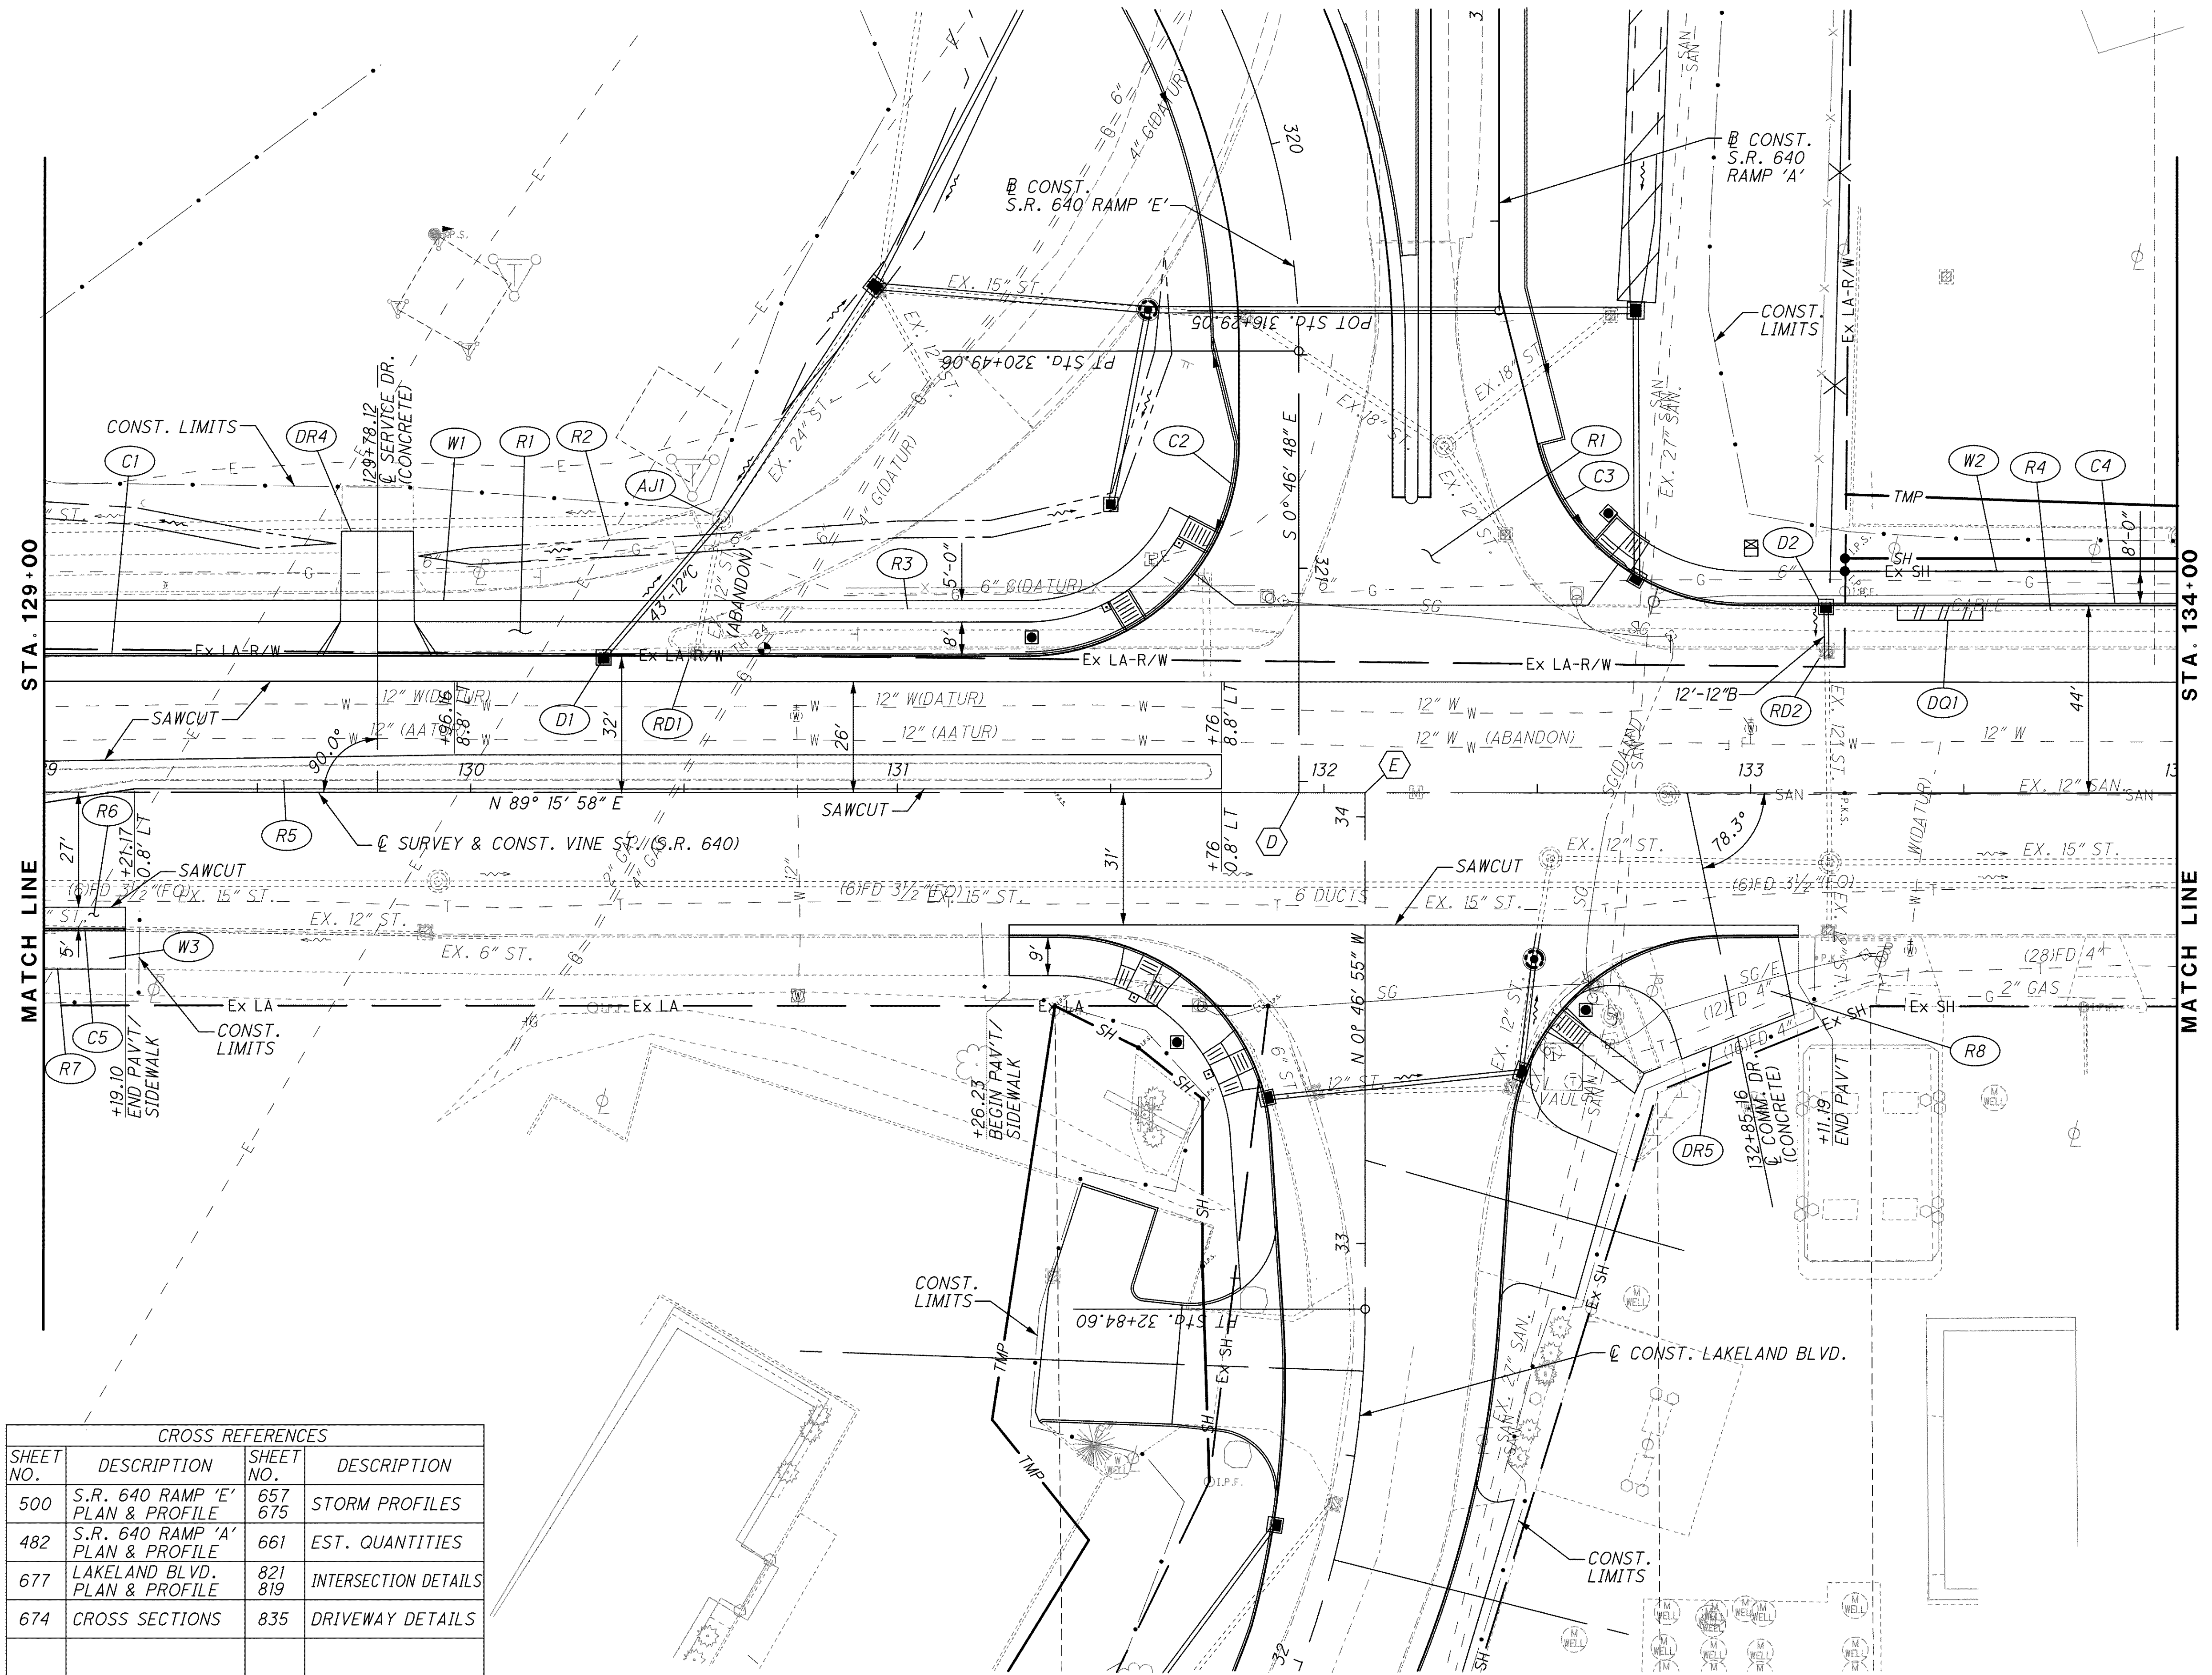

CROSS REFERENCES			
SHEET NO.	DESCRIPTION	SHEET NO.	DESCRIPTION
500	S.R. 640 RAMP 'E' PLAN & PROFILE	657 675	STORM PROFILES
482	S.R. 640 RAMP 'A' PLAN & PROFILE	661	EST. QUANTITIES
677	LAKELAND BLVD. PLAN & PROFILE	821 819	INTERSECTION DETAILS
674	CROSS SECTIONS	835	DRIVEWAY DETAILS

PLAN - VINE STREET (S.R. 640)
 STA. 129+00.00 TO 134+00.00

LAK-2-3.32
 657
 1679

j:\LAK\13486\roadway\sheet\13486GP404.dgn 03-JUL-2008 2:18PM lntn