
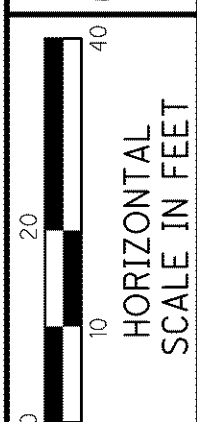


NOTE: FINAL CB ELEVATIONS TO BE FIELD DETERMINED
 BY PROJECTION OF PAV'T X-SLOPE FROM SAWCUT.
 PLAN ELEVATIONS PROVIDED FOR REFERENCE ONLY.

--- CARRIED FROM PREVIOUS SHEET

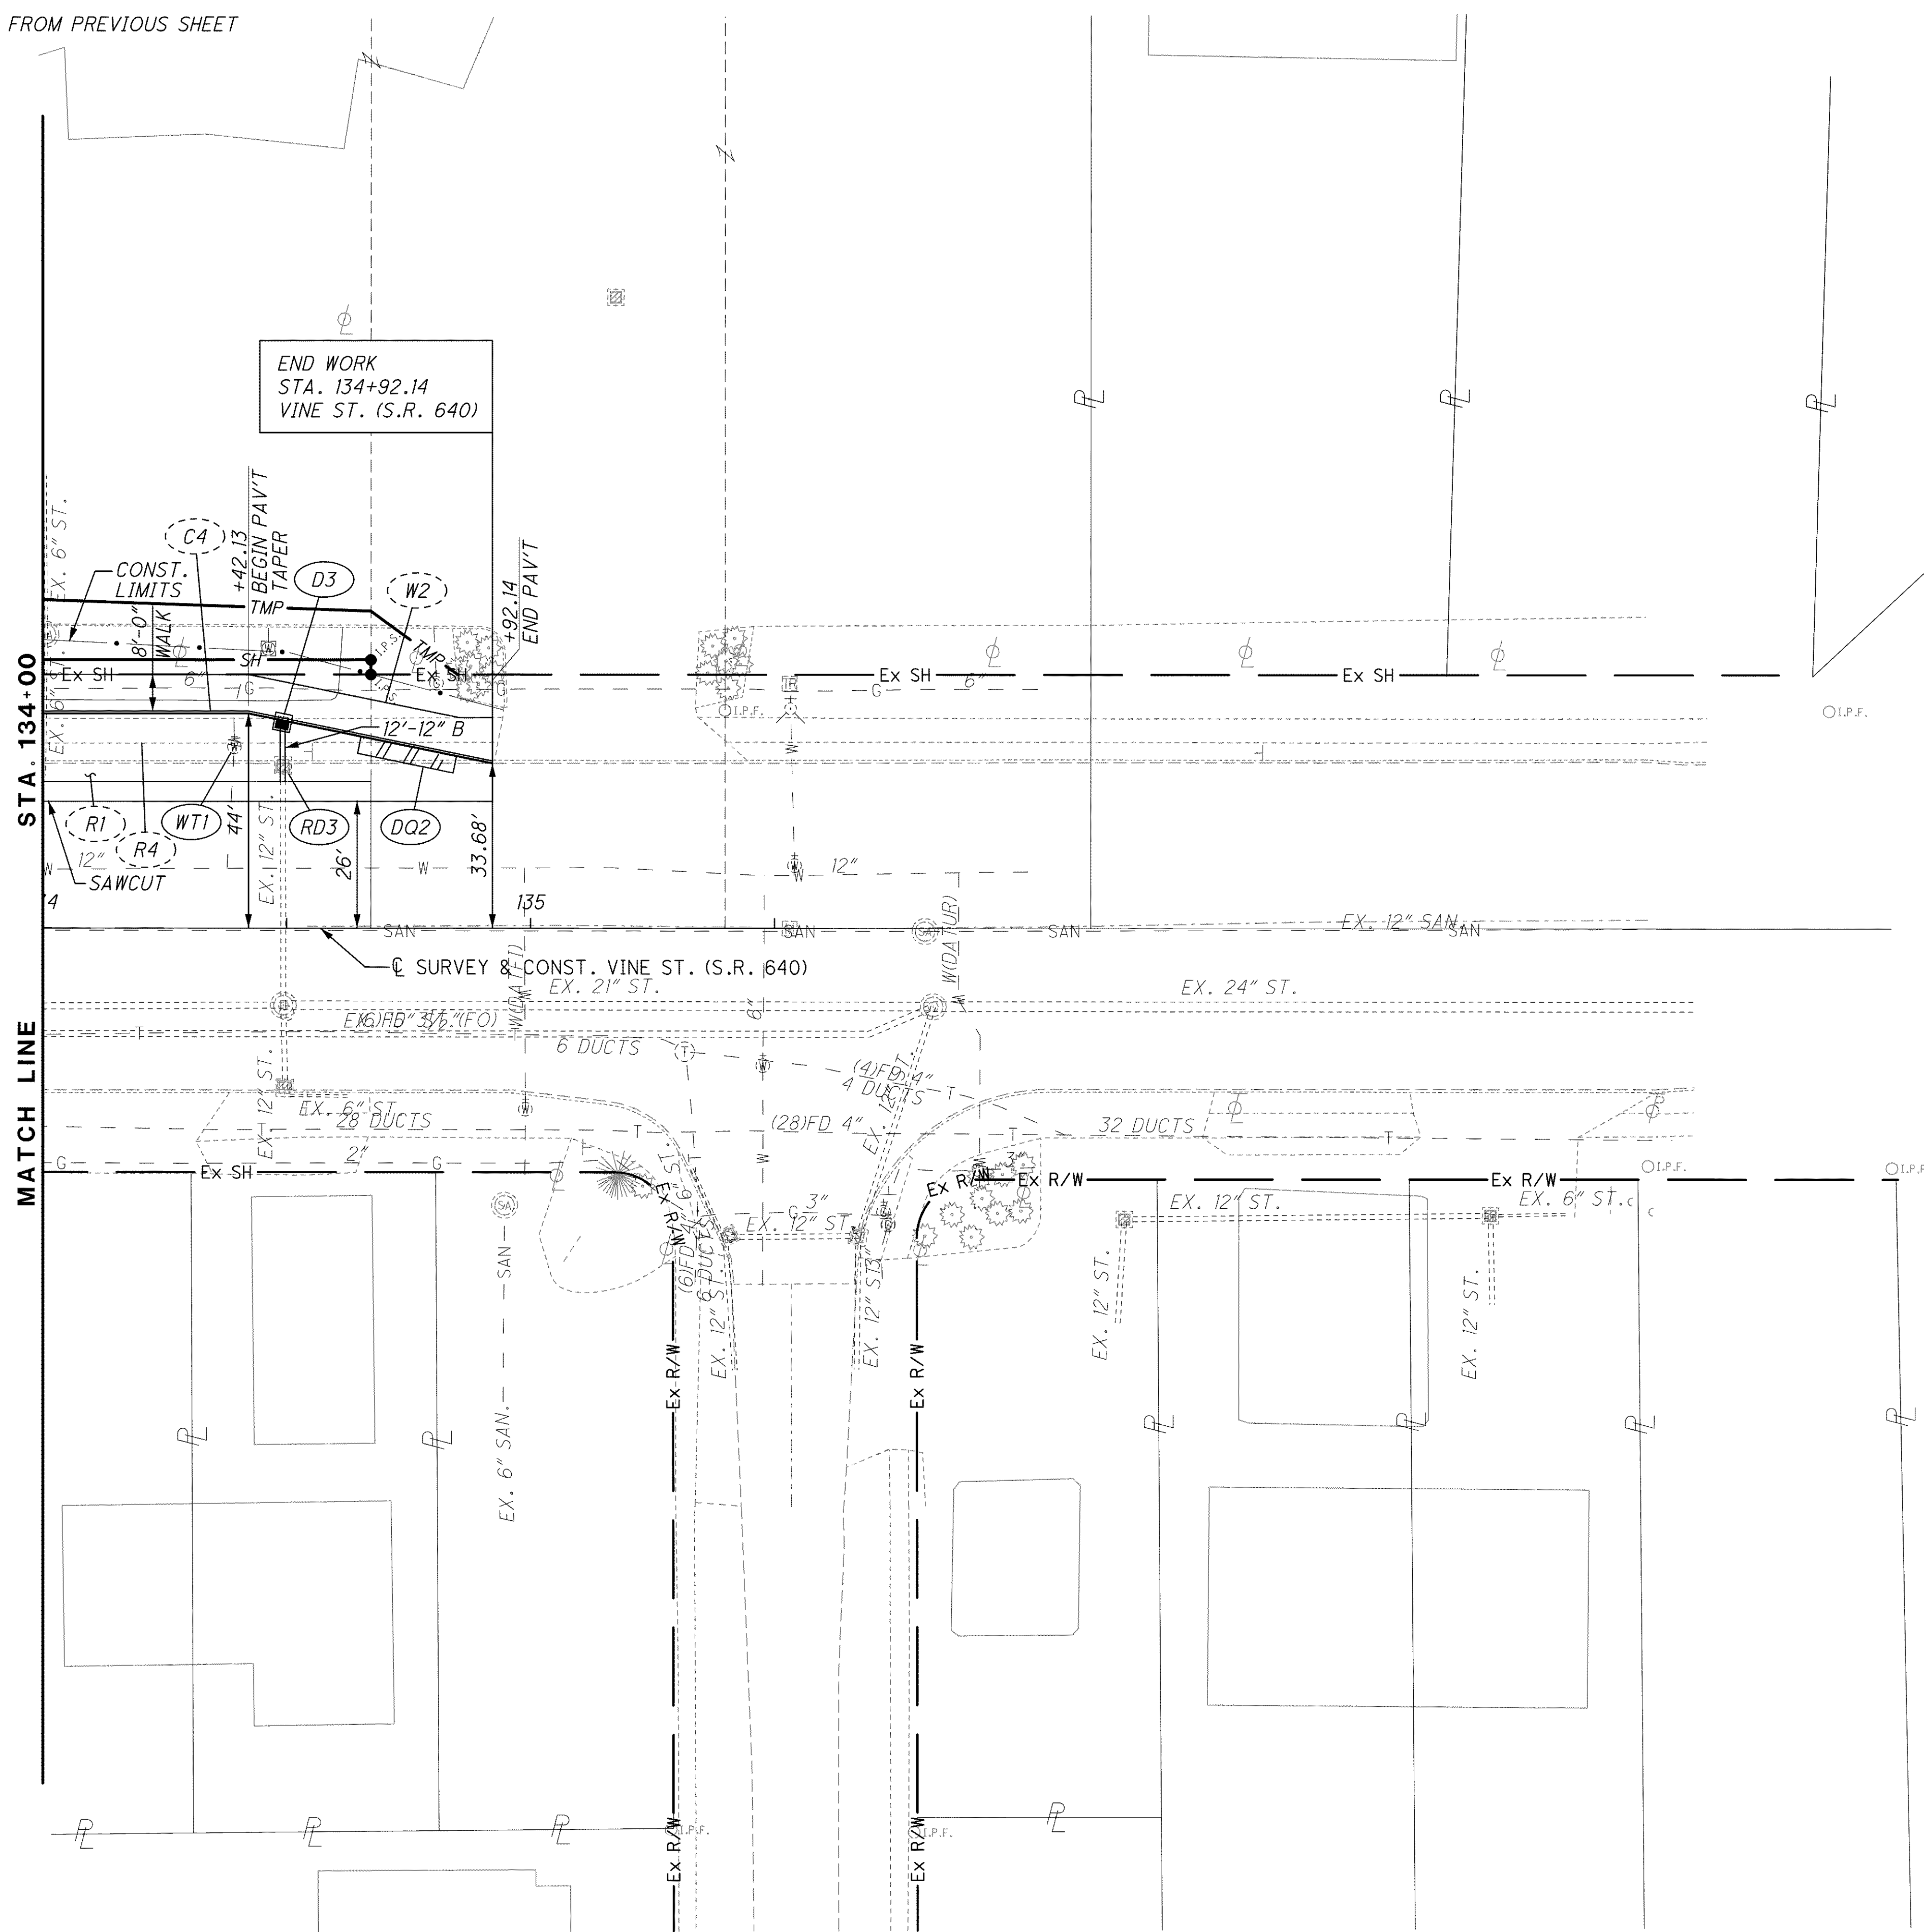

CALCULATED
 NAH
 CHECKED
 ABS

PLAN - VINE STREET (S.R. 640)
STA. 134+00.00 TO END

LAK-2-3.32

659
 1679

CROSS REFERENCES			
SHEET NO.	DESCRIPTION	SHEET NO.	DESCRIPTION
VS28	CROSS SECTIONS		
VS28	STORM PROFILE		
661	EST. QUANTITIES		