


j:\LAK\13486\roadway\sheet\13486XS_Lake.dgn 03-JUL-2008 1:44PM iin tn

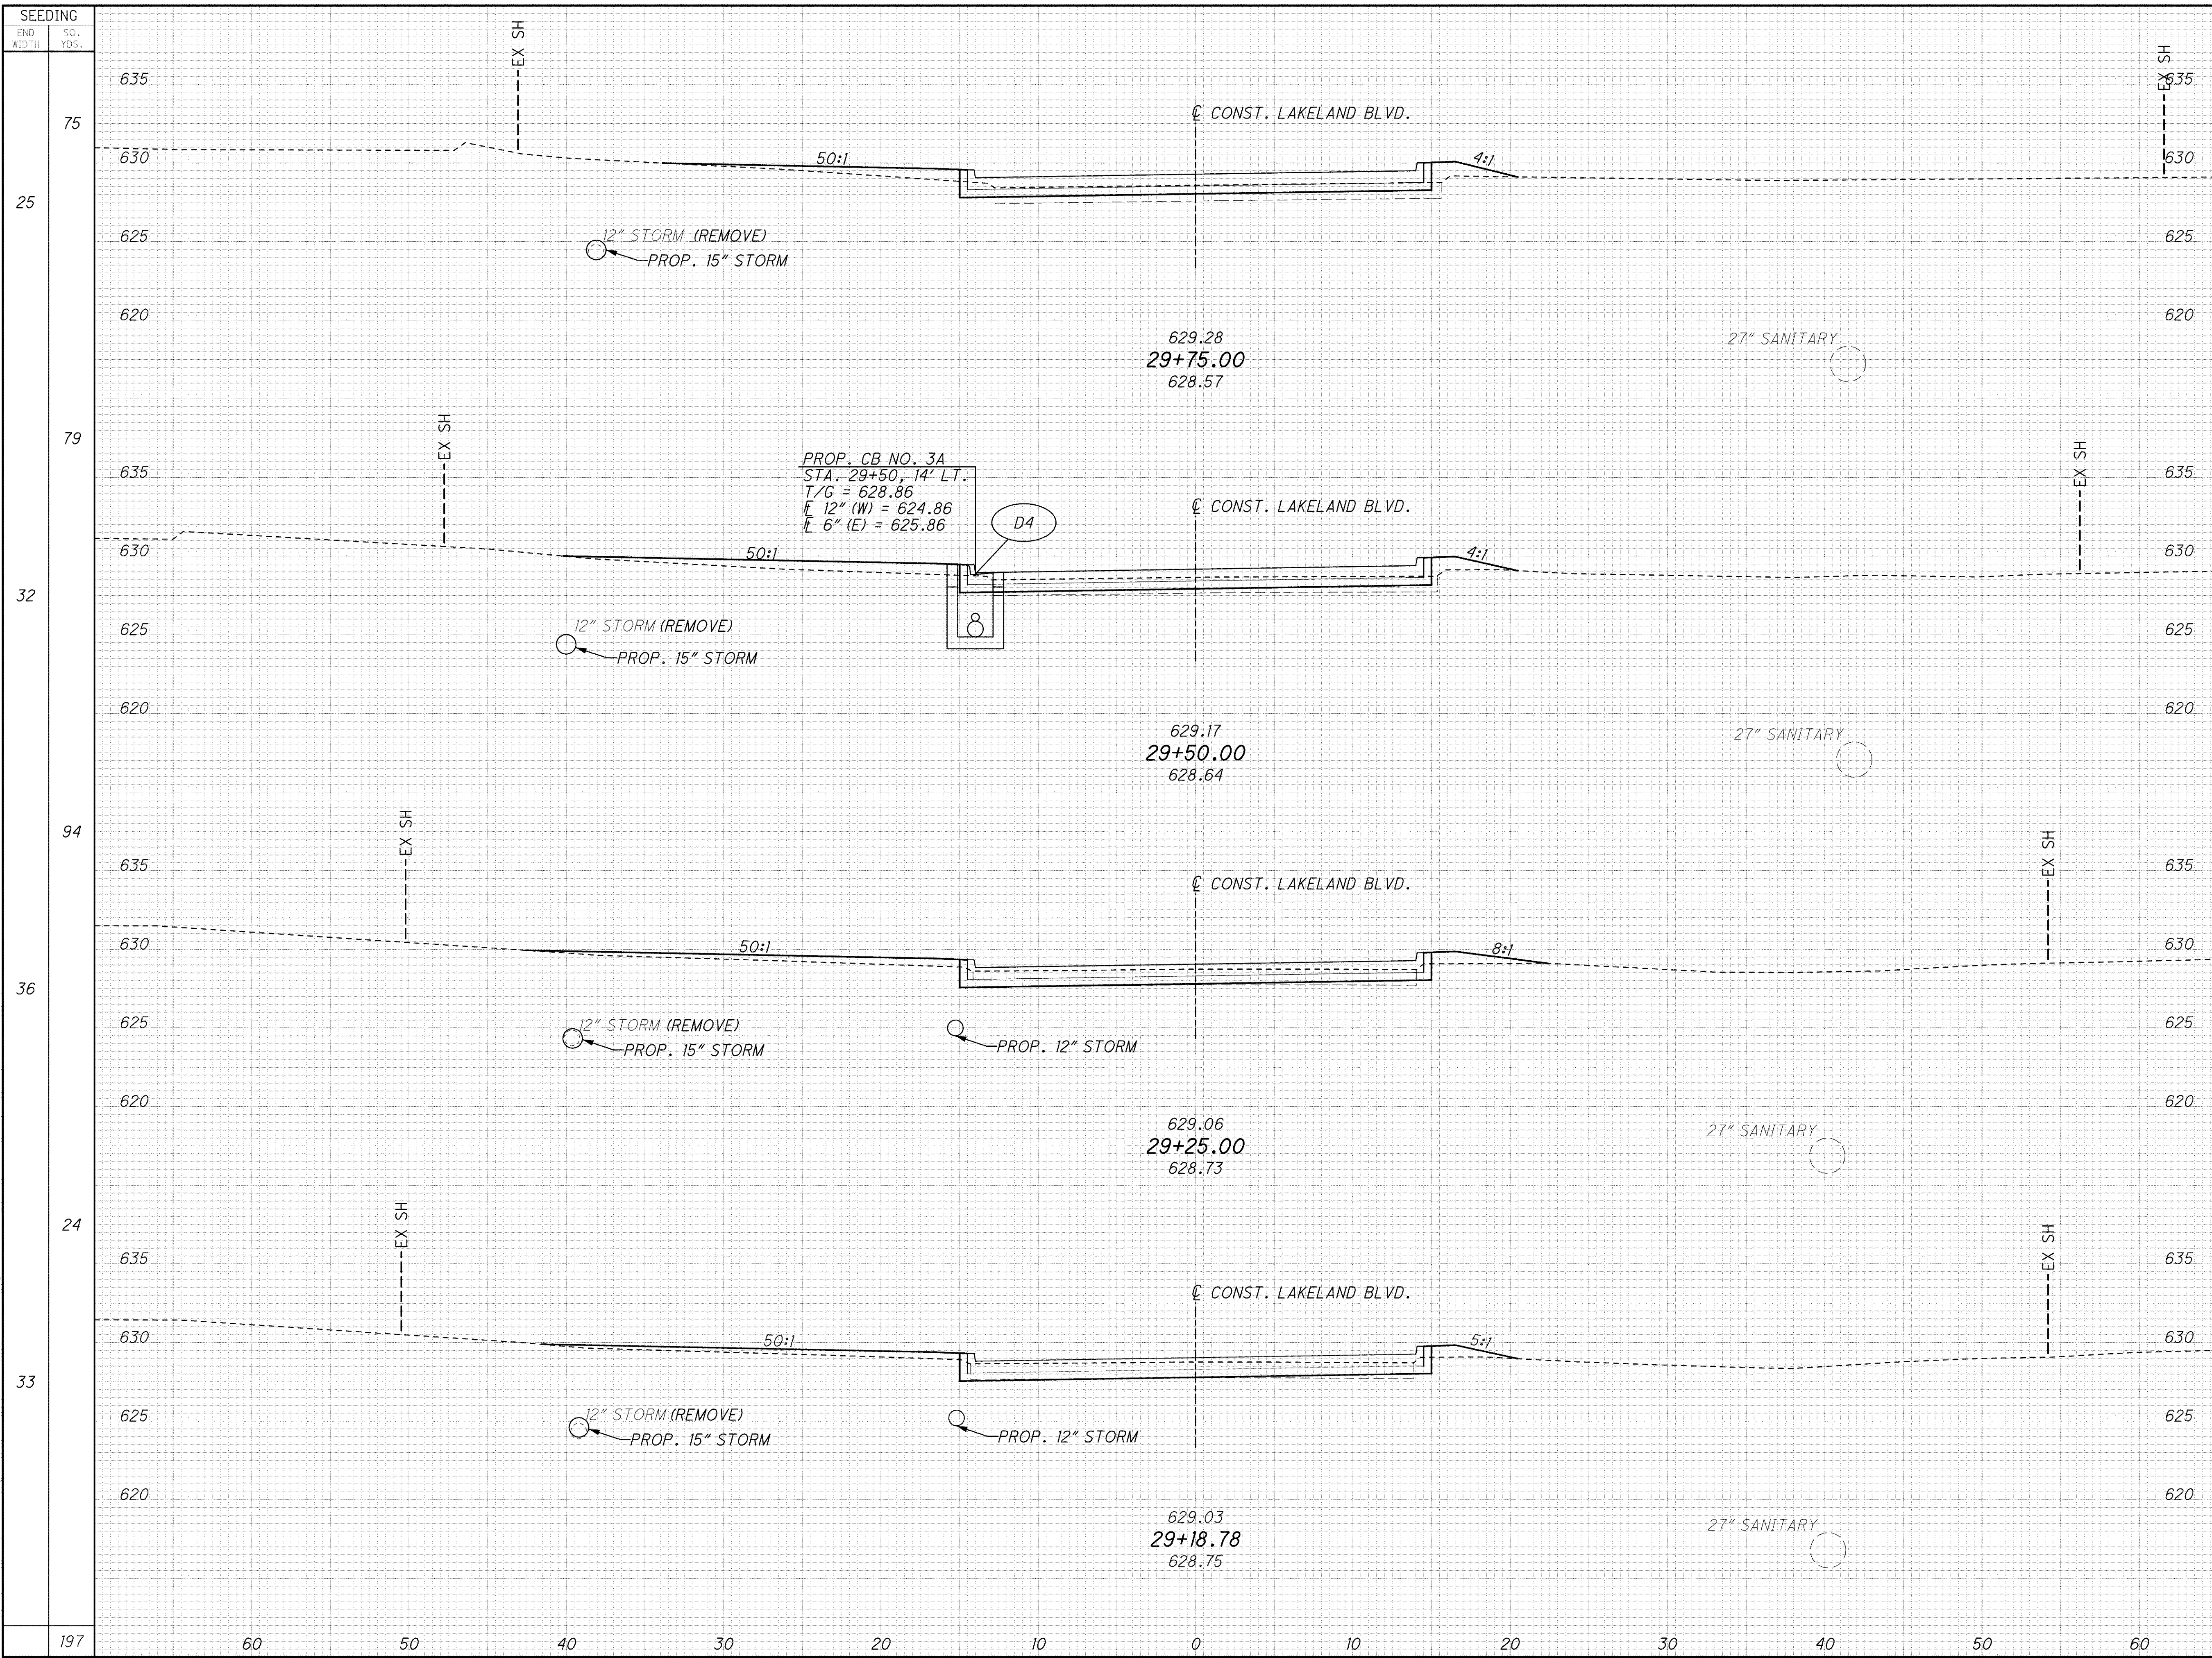

END STA.	AREA		VOLUME	
	CUT	FILL	CUT	FILL
29+75.00	2	24	2	22
29+50.00	2	23	2	18
29+25.00	2	15	1	3
29+18.78	2	12	1	4
TOTAL	6	74	6	47

CROSS SECTIONS - LAKELAND BLVD.
STA. 29+18.78 TO STA. 29+75.00

LAK-2-3.32

683
1679