


j:\LAK\13486\roadway\sheet\13486XS\_Lake.dgn 03-JUL-2008 1:44PM iin.tn

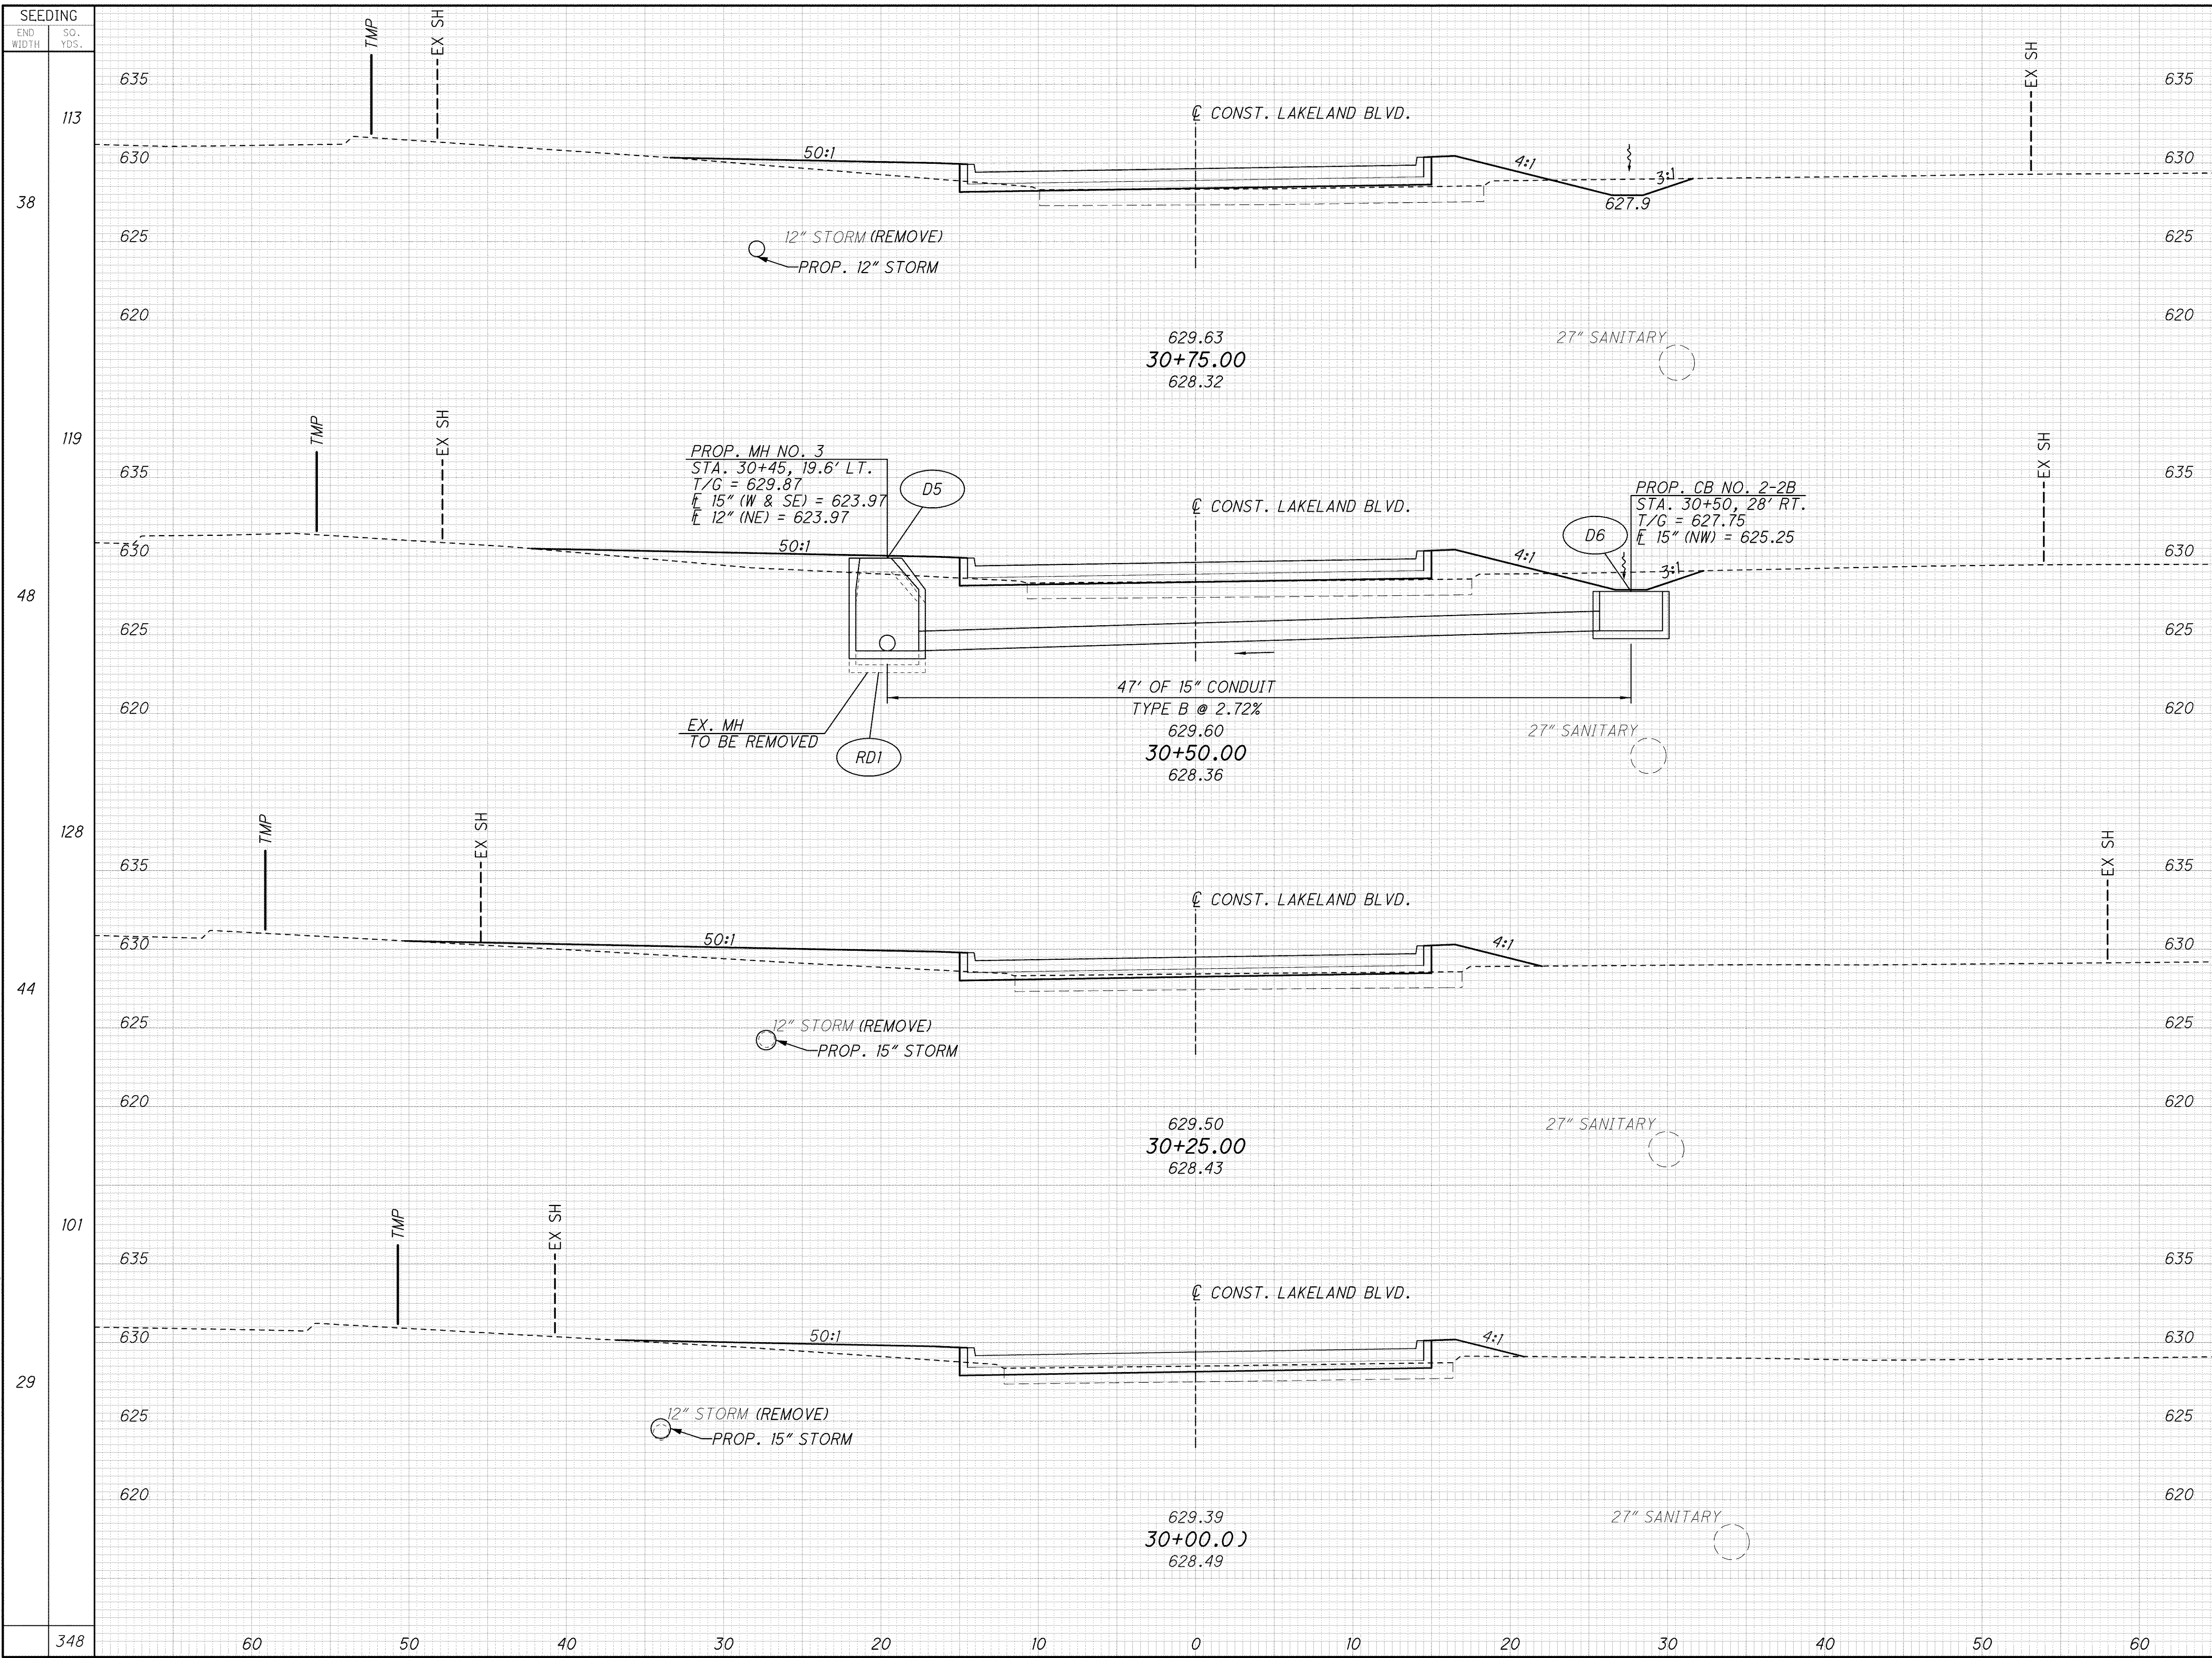

SEEDING	END AREA		VOLUME		CALCULATED EMF	CHECKED ABS
	CUT	FILL	CUT	FILL		
113	8	48	7	49		
119	8	58	4	51		
128	2	53	2	40		
101	2	33				
29			2	26		
348			15	166		

**CROSS SECTIONS - LAKELAND BLVD.  
STA. 30+00.00 TO STA. 30+75.00**

**LAK - 2 - 3.32**

684  
1679