


g:\project\lak\roadway\sheets\13486\5004.dgn 7/11/2008 8:08:26 AM dshoner

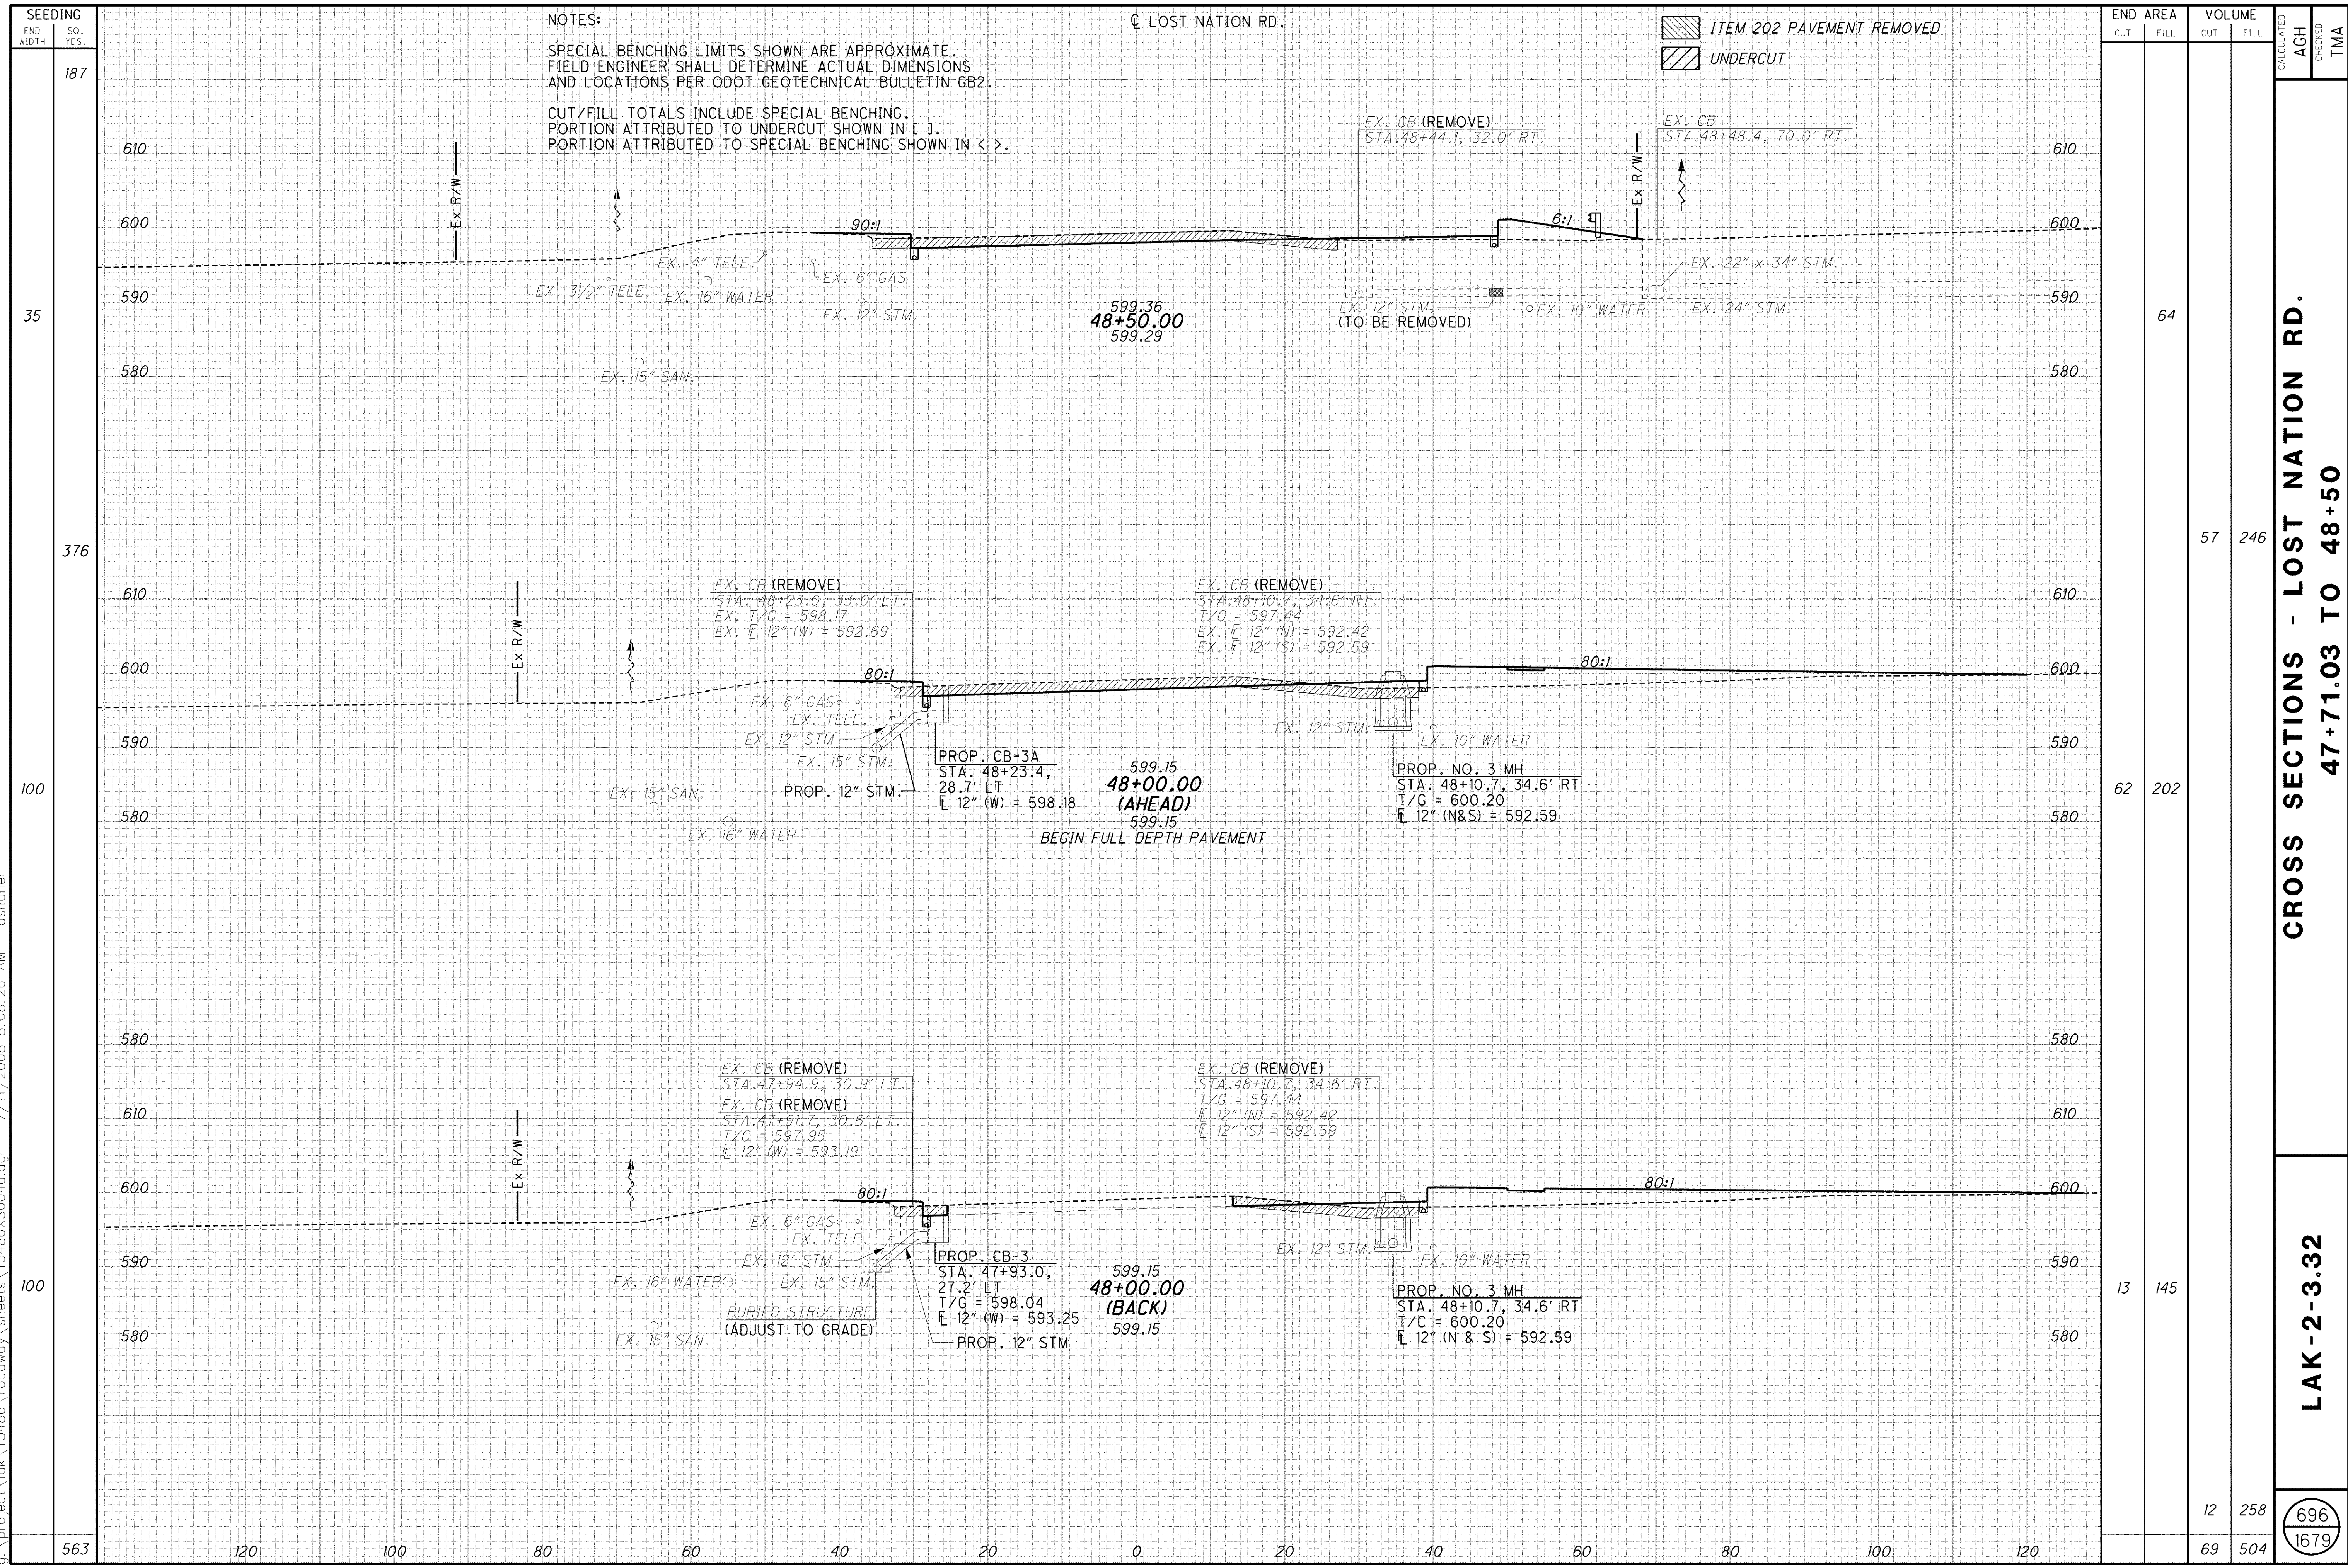

NOTES:
 SPECIAL BENCHING LIMITS SHOWN ARE APPROXIMATE.
 FIELD ENGINEER SHALL DETERMINE ACTUAL DIMENSIONS
 AND LOCATIONS PER ODOT GEOTECHNICAL BULLETIN GB2.
 CUT/FILL TOTALS INCLUDE SPECIAL BENCHING.
 PORTION ATTRIBUTED TO UNDERCUT SHOWN IN [].
 PORTION ATTRIBUTED TO SPECIAL BENCHING SHOWN IN < >.

☉ LOST NATION RD.

▨ ITEM 202 PAVEMENT REMOVED
 ▩ UNDERCUT

SEEDING	END AREA		VOLUME		CALCULATED	CHECKED	TMA
	END WIDTH	SO. YDS.	CUT	FILL			
187	35	64					
376	100	62	57	246			
100	100	13	145				
563	120	69	12	258	696	1679	

CROSS SECTIONS - LOST NATION RD.
 47+71.03 TO 48+50

LAK-2-3.32