


SEEDING

END WIDTH	SQ. YDS.
1704	

678  
97  
527  
93  
499  
87

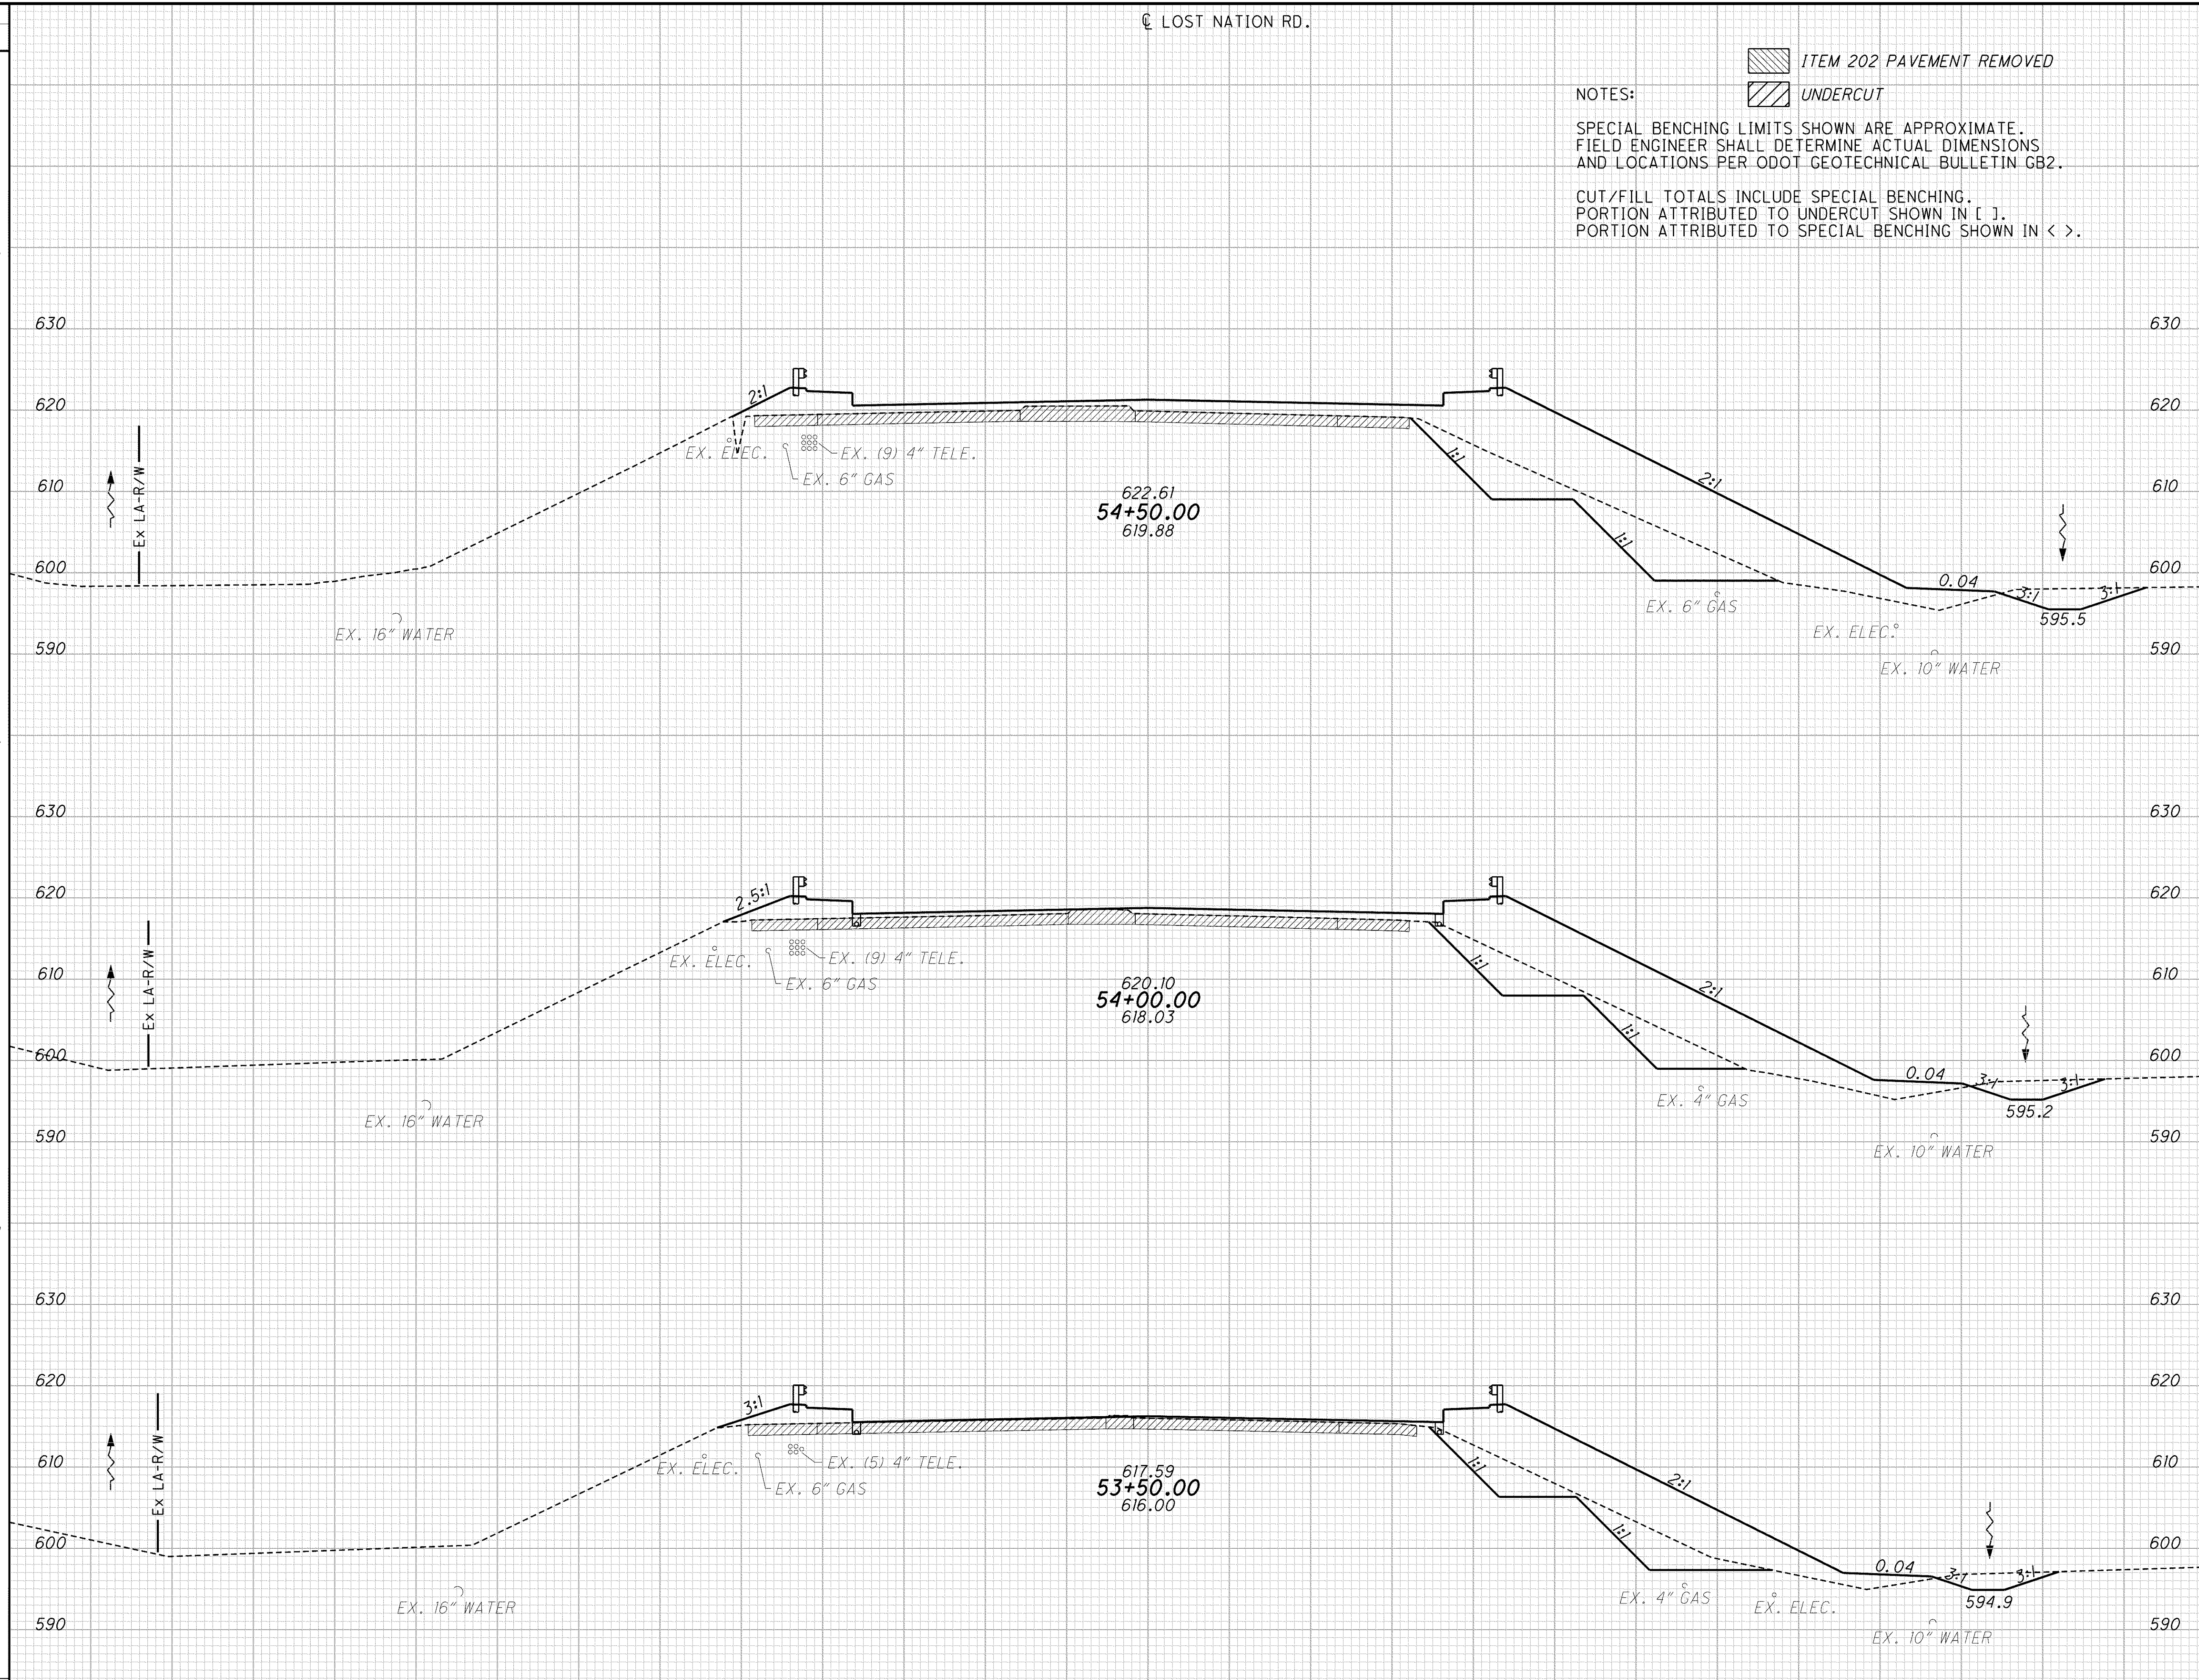

NOTES:  
 [Hatched Box] ITEM 202 PAVEMENT REMOVED  
 [Dashed Box] UNDERCUT  
 SPECIAL BENCHING LIMITS SHOWN ARE APPROXIMATE. FIELD ENGINEER SHALL DETERMINE ACTUAL DIMENSIONS AND LOCATIONS PER ODOT GEOTECHNICAL BULLETIN GB2.  
 CUT/FILL TOTALS INCLUDE SPECIAL BENCHING. PORTION ATTRIBUTED TO UNDERCUT SHOWN IN [ ]. PORTION ATTRIBUTED TO SPECIAL BENCHING SHOWN IN < >.

END AREA	VOLUME	CALCULATED	CHECKED	TMA
185 <156>	803			
131 <107>	618			
123 <104>	531			
293 <244>	1316			
235 <195>	1064			
213 <178>	895			
	741		3275	

CROSS SECTIONS - LOST NATION RD.  
53+50 TO 54+50

LAK - 2 - 3.32

700  
1679

g:\project\lak\13486\roadway\sheets\13486XS004.dgn 7/11/2008 8:08:08 AM dshaner