


g:\project\lak\13486\roadway\sheets\13486XS004.dgn 7/11/2008 8:08:31 AM dshaner

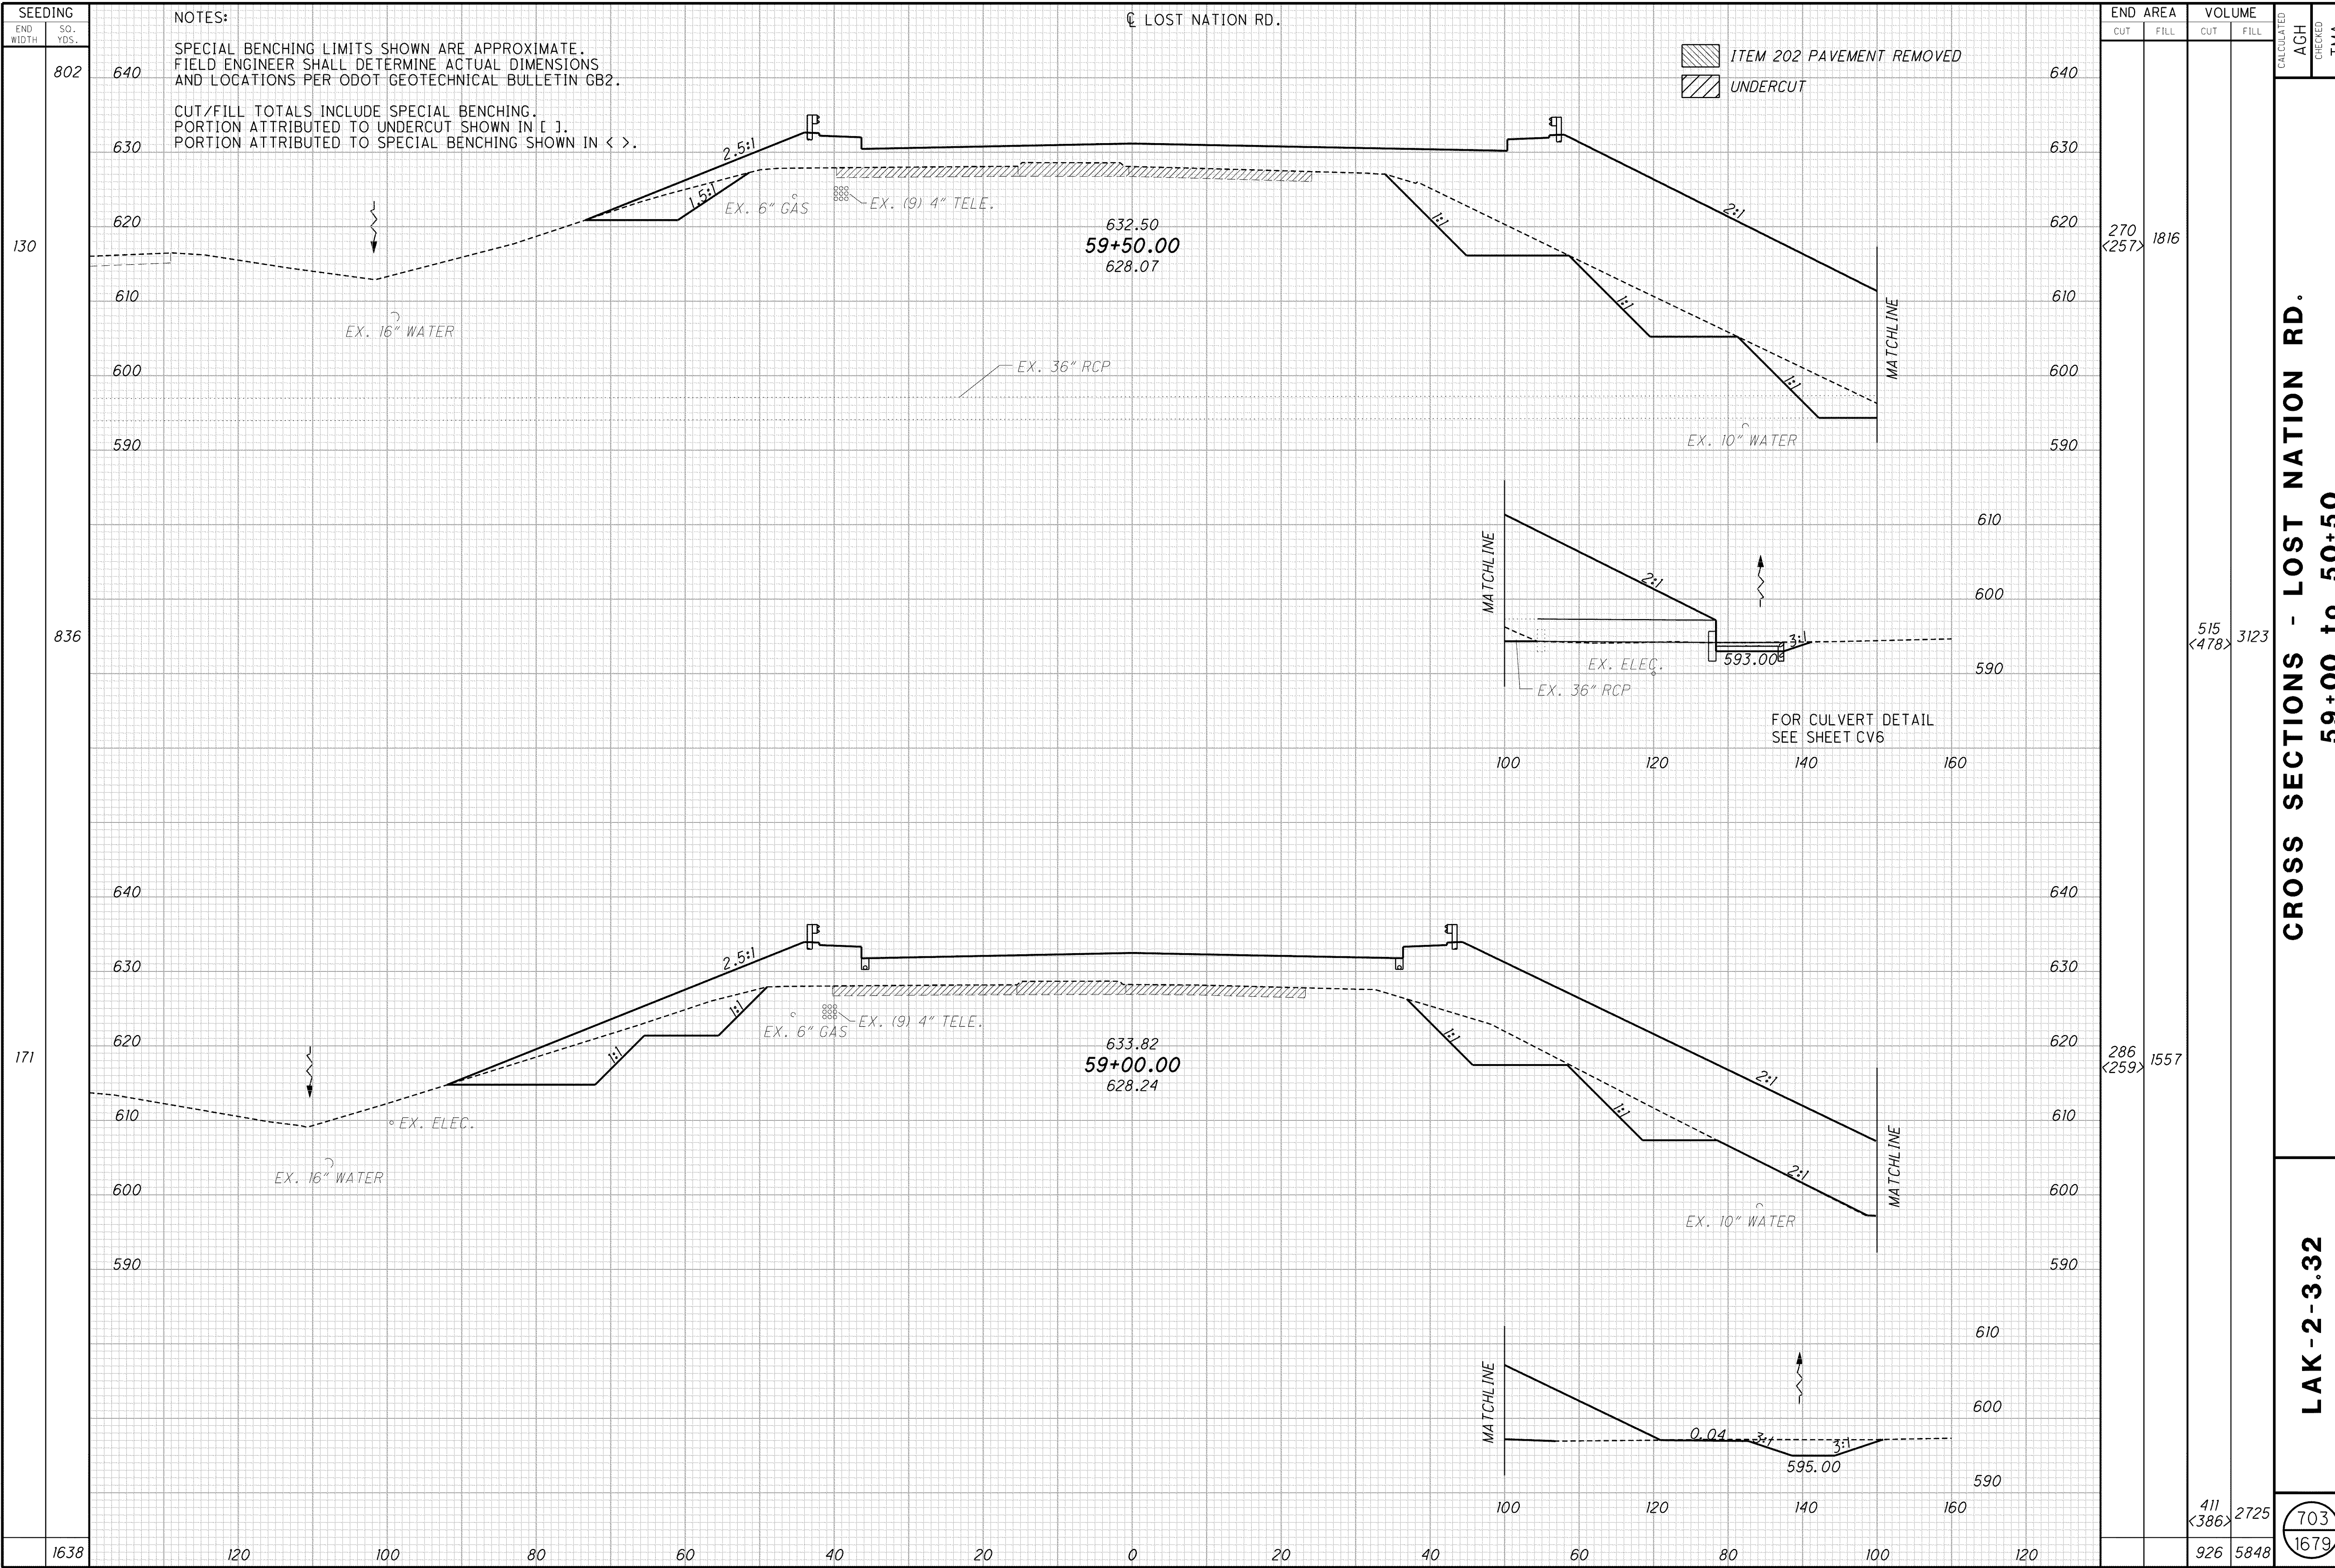

NOTES:

SPECIAL BENCHING LIMITS SHOWN ARE APPROXIMATE. FIELD ENGINEER SHALL DETERMINE ACTUAL DIMENSIONS AND LOCATIONS PER ODOT GEOTECHNICAL BULLETIN GB2.

CUT/FILL TOTALS INCLUDE SPECIAL BENCHING. PORTION ATTRIBUTED TO UNDERCUT SHOWN IN []. PORTION ATTRIBUTED TO SPECIAL BENCHING SHOWN IN < >.

ITEM 202 PAVEMENT REMOVED
UNDERCUT

END AREA	VOLUME	CALCULATED	CHECKED	TMA
270 <257>	1816			
515 <478>	3123			
286 <259>	1557			
411 <386>	2725			
926	5848			

CROSS SECTIONS - LOST NATION RD.
59+00 to 50+50

LAK-2-3.32

703
1679