


g:\project\lak\roadway\sheet\13486\5004.dgn 7/11/2008 8:07:41 AM dshane

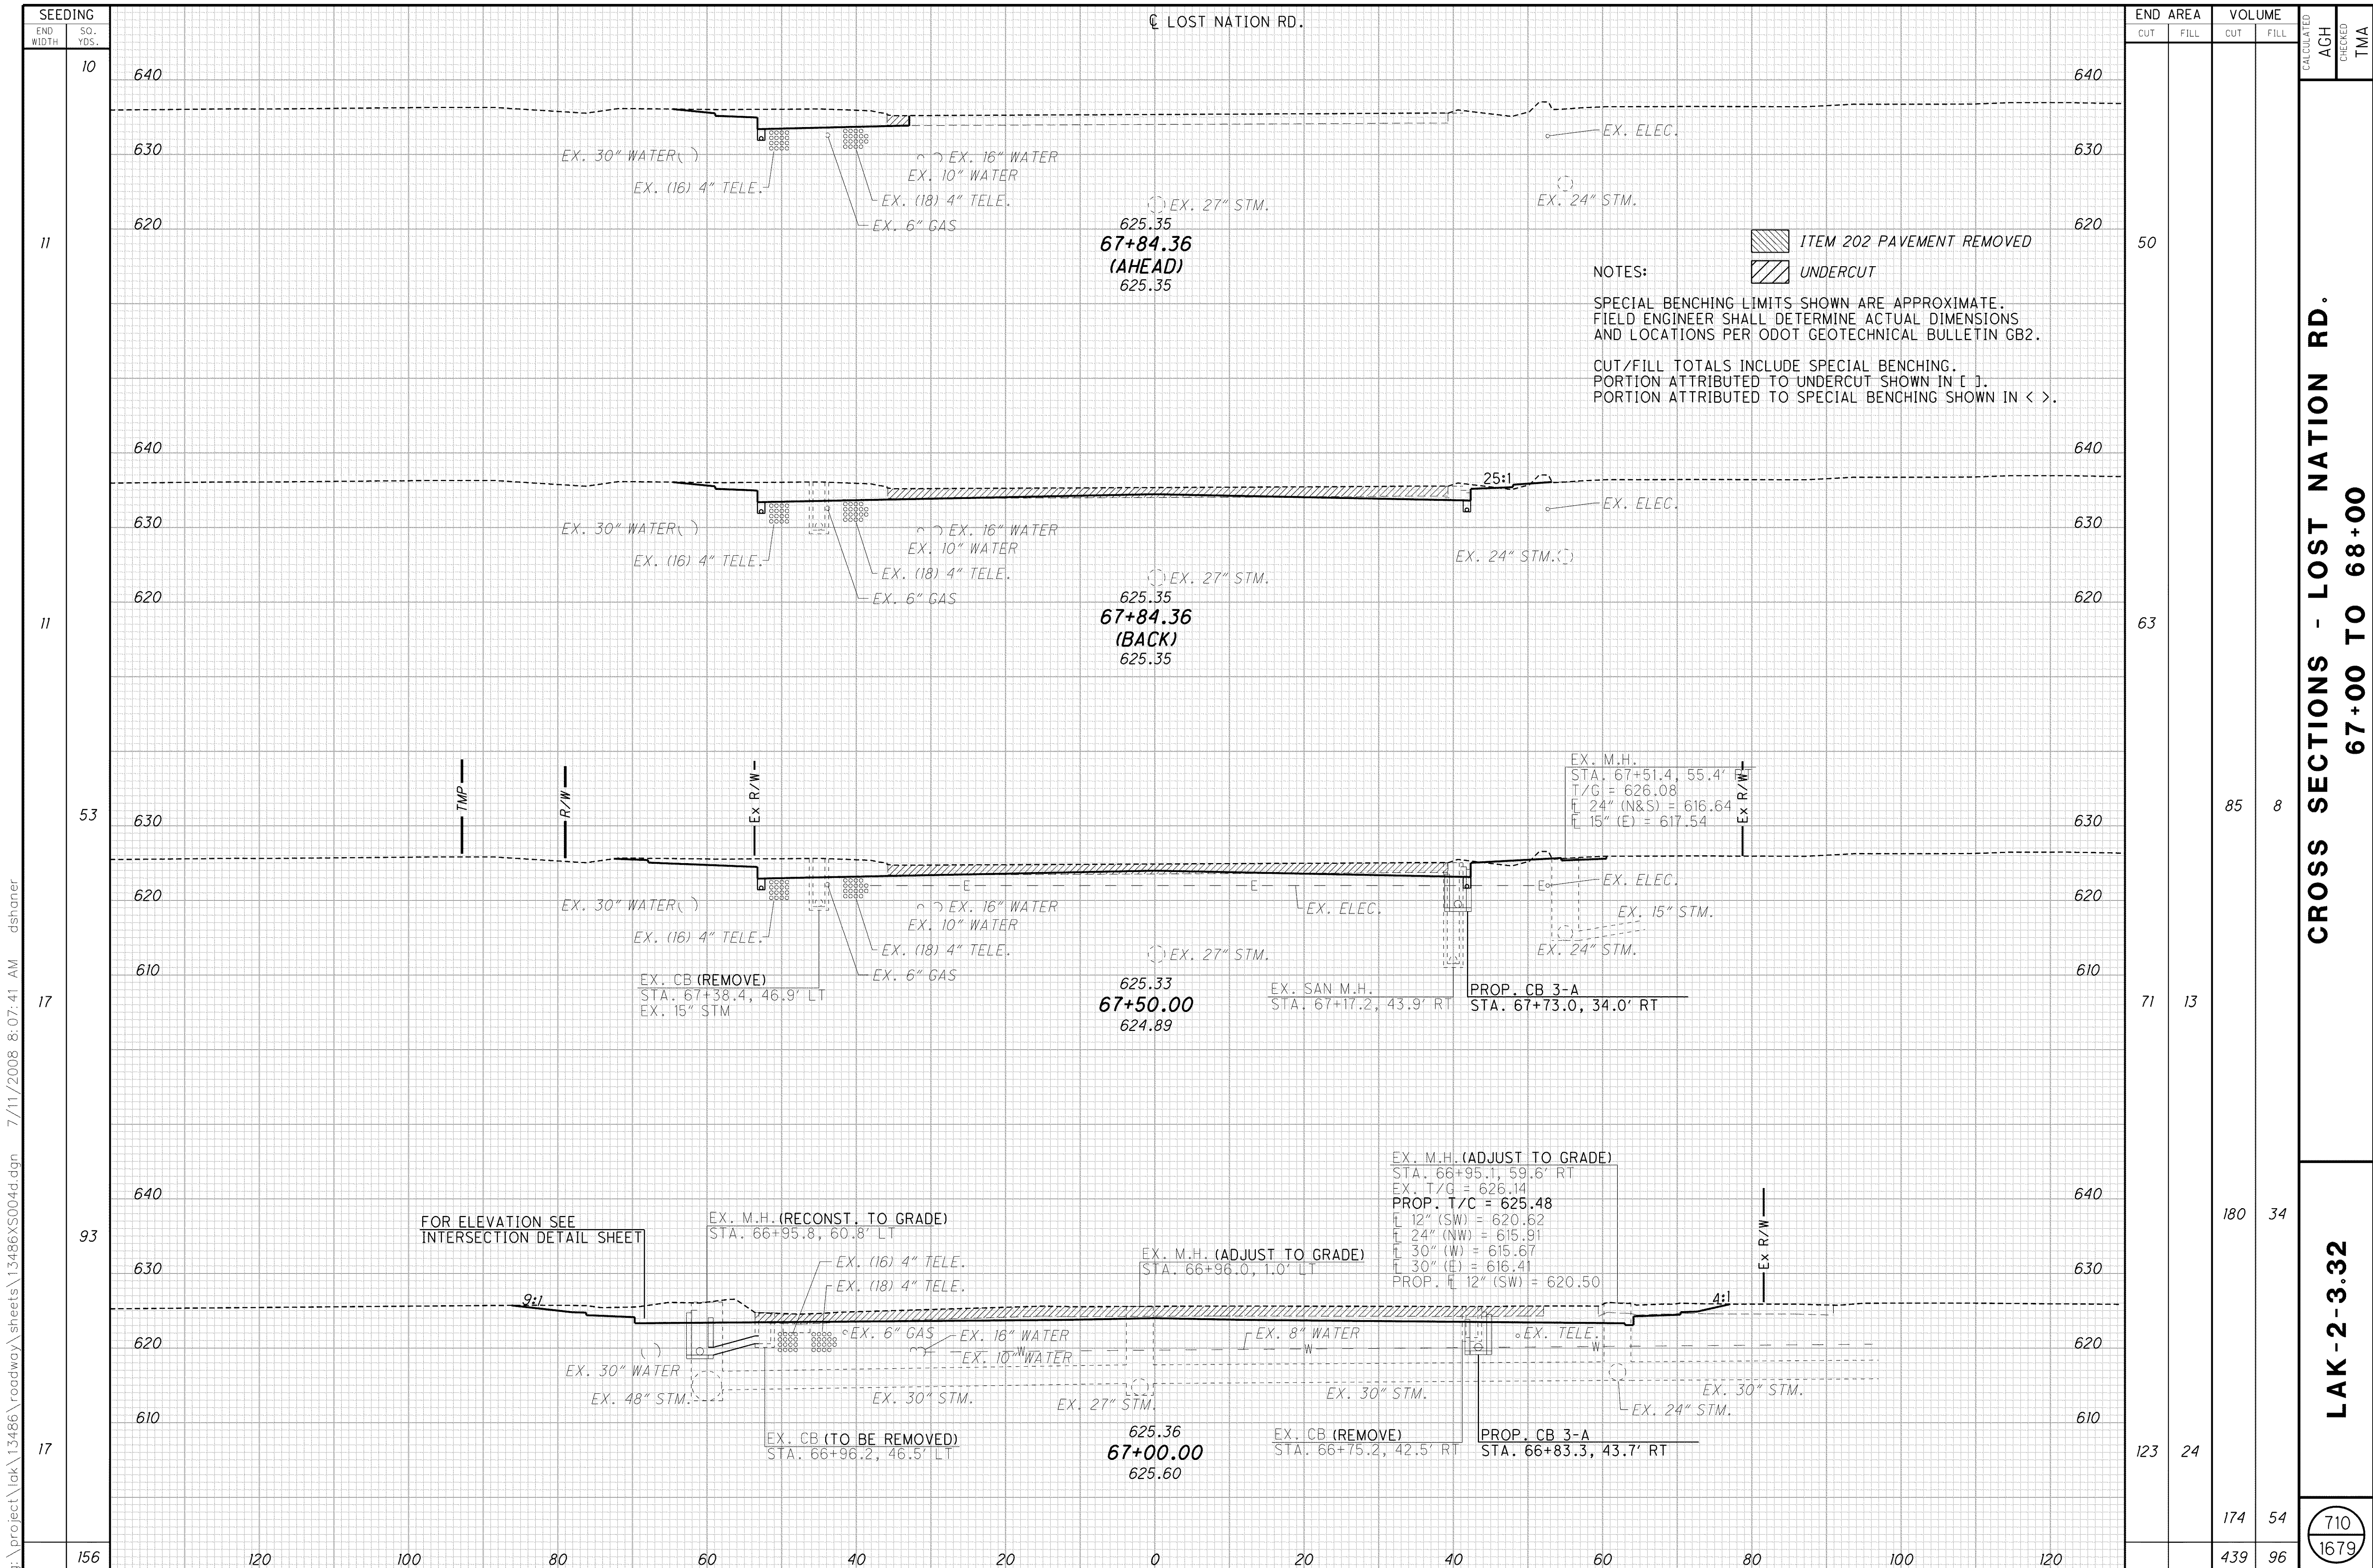

SEEDING	END WIDTH	SQ. YDS.	END AREA		VOLUME		CALCULATED	CHECKED	TMA										
			CUT	FILL	CUT	FILL													
10																			
11																			
11																			
53																			
17																			
93																			
17																			
156																			
			120	100	80	60	40	20	0	20	40	60	80	100	120				

CROSS SECTIONS - LOST NATION RD.
67+00 TO 68+00

LAK - 2 - 3.32

710
1679