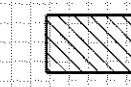

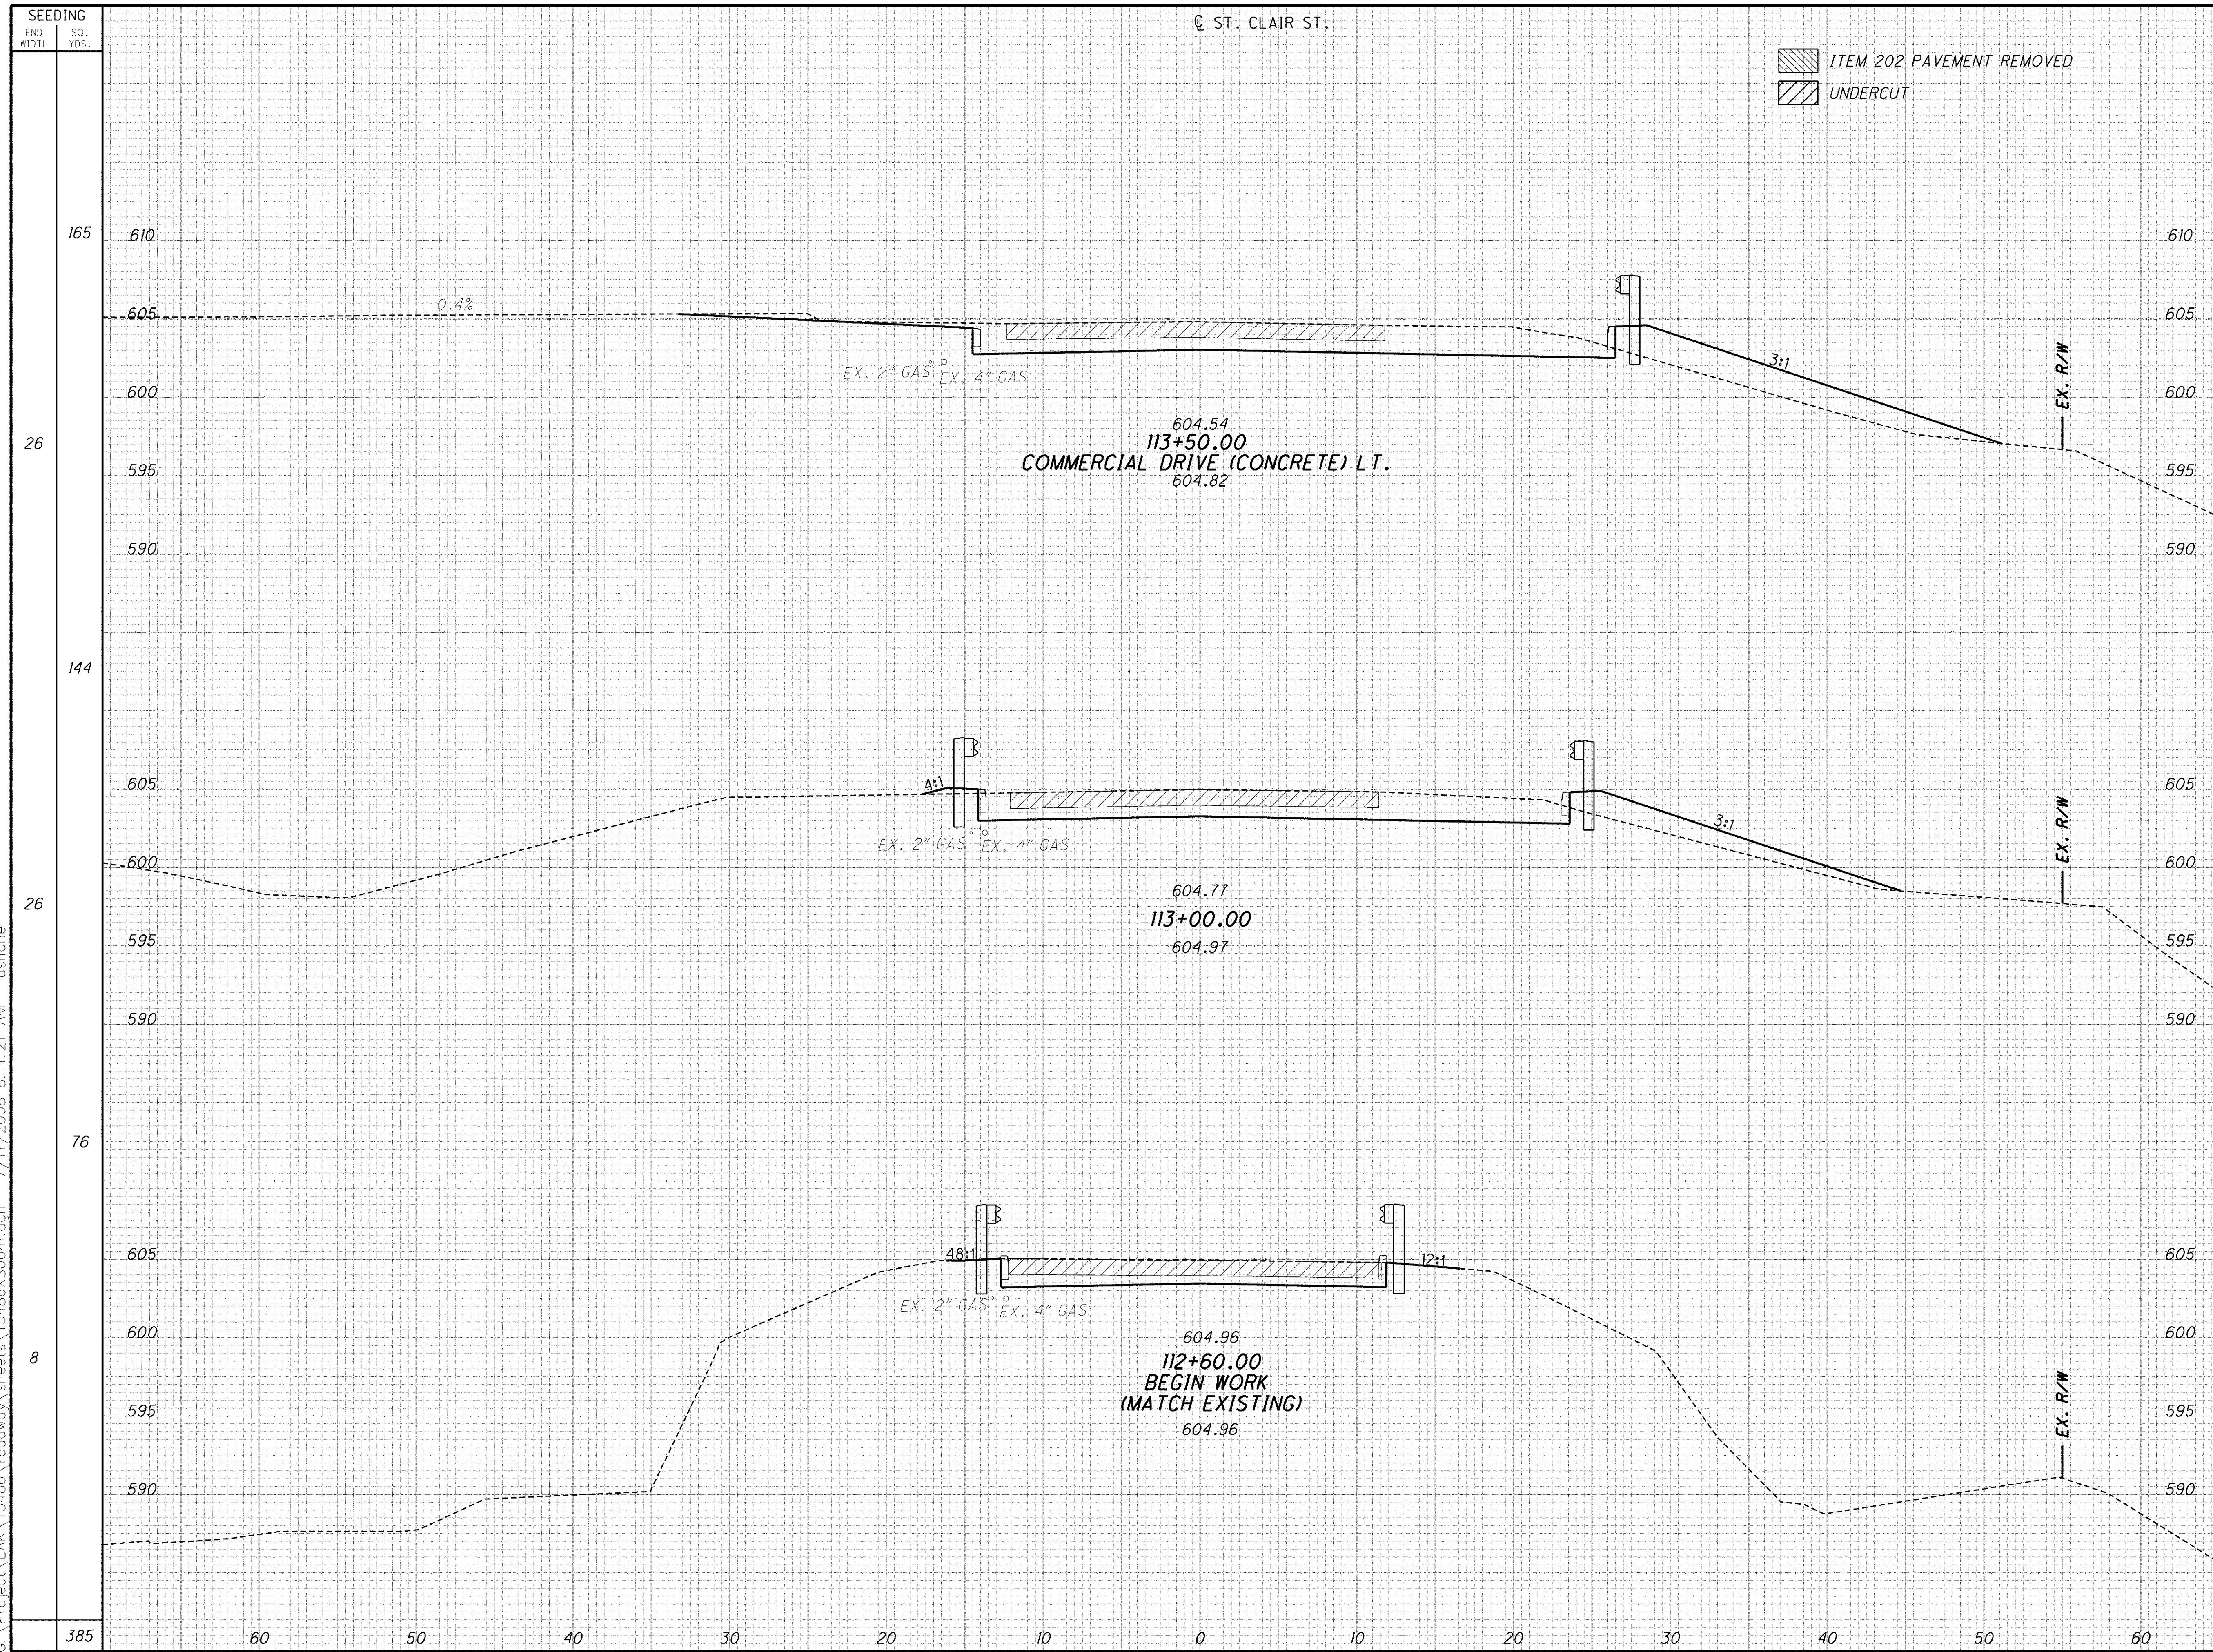


C:\Project\LAK\13486\roadway\sheets\13486XS0041.dgn 7/11/2008 8:11:21 AM dshoner

© ST. CLAIR ST.

 ITEM 202 PAVEMENT REMOVED
 UNDERCUT



END	AREA		VOLUME	
	CUT	FILL	CUT	FILL
165				
26	63	36		
144			95	53
26	40	21		
76			41	16
8	16			
385			136	69

**CROSS SECTIONS - ST. CLAIR ST.
STA. 112+60.00 TO 113+50.00**

LAK - 2 - 3.32

714
1679