


C:\Project\LAK\13486\roadway\sheets\13486XS0041.dgn 7/11/2008 8:11:23 AM dshoner

SEEDING	
END WIDTH	SQ. YDS.
169	
34	
187	
34	
356	

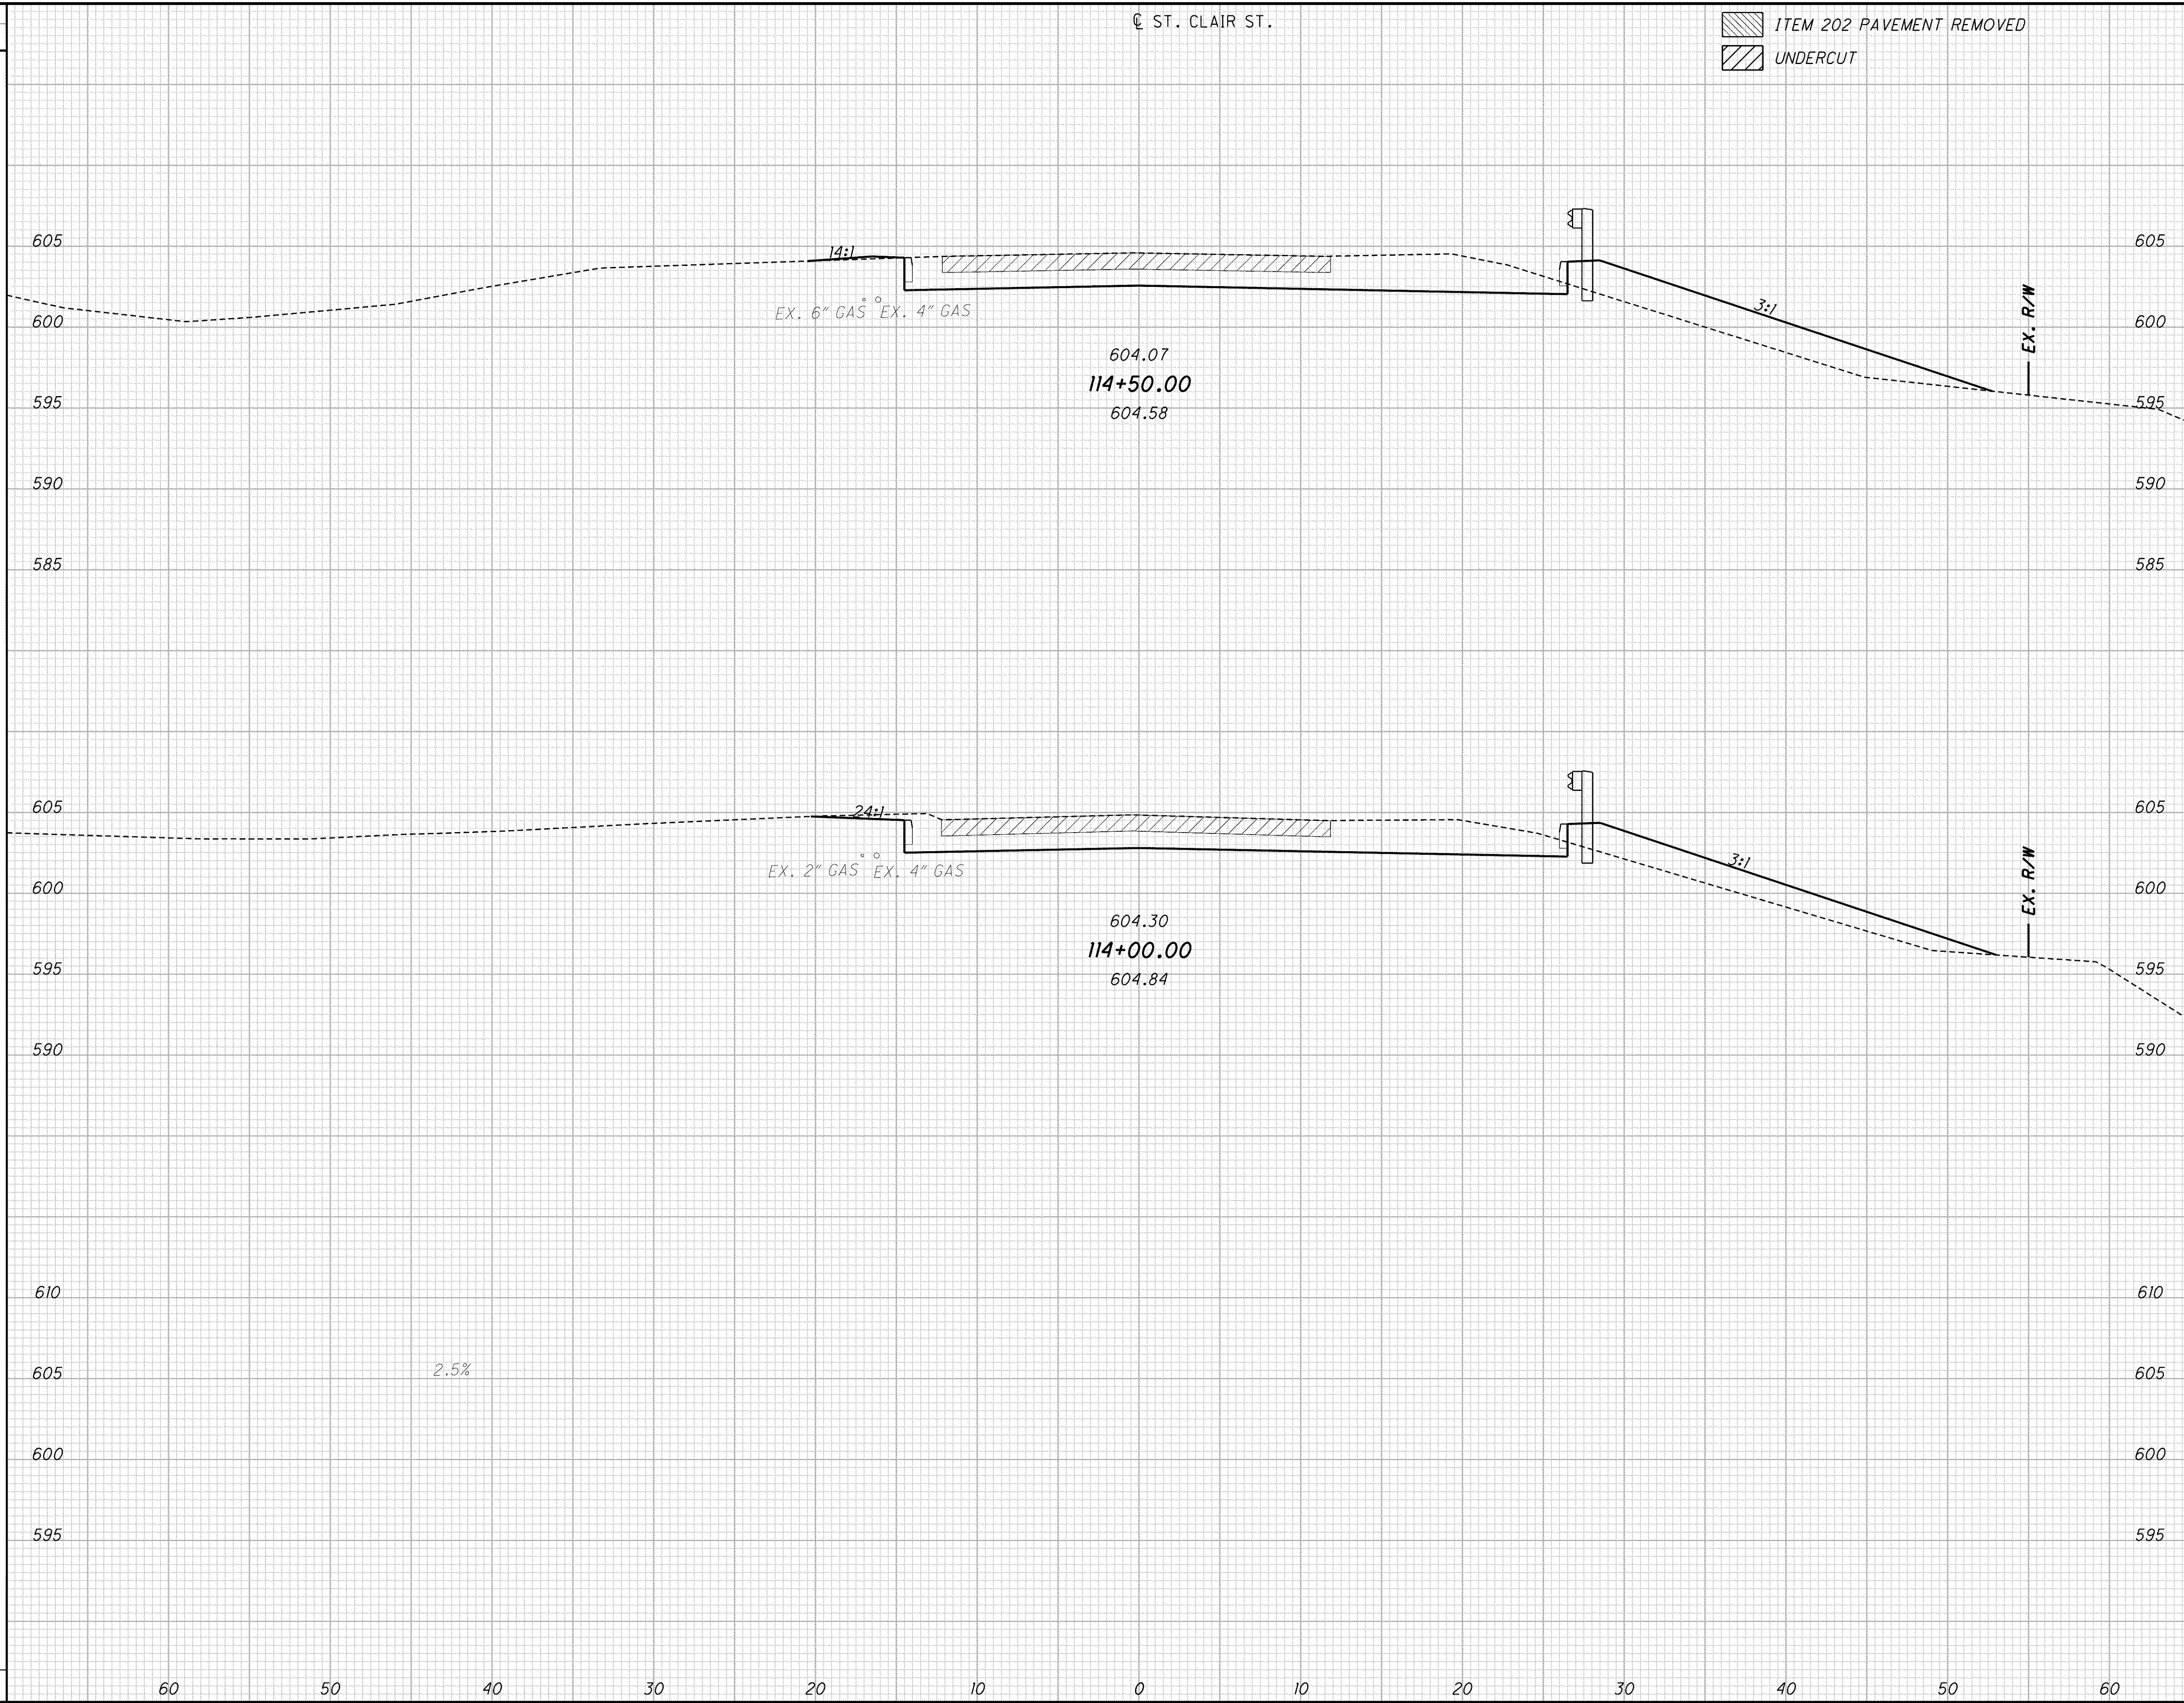

ITEM 202 PAVEMENT REMOVED  
 UNDERCUT

END AREA		VOLUME	
CUT	FILL	CUT	FILL
57	42	106	71
57	34	111	65
		217	136

CALCULATED  
 CHECKED  
 TMA  
**CROSS SECTION - ST. CLAIR ST.**  
**STA. 113+63.77 TO 114+50.00**  
**LAK - 2 - 3.32**  
 715  
 1679