


C:\Project\LAK\13486\roadway\sheet\13486XS0041.dgn 7/11/2008 8:11:24 AM dshaner

SEEDING	
END WIDTH	SQ. YDS.
12	
55	
8	
97	
27	
321	<b>SHEET TOTAL</b>
893	<b>ROAD TOTAL</b>

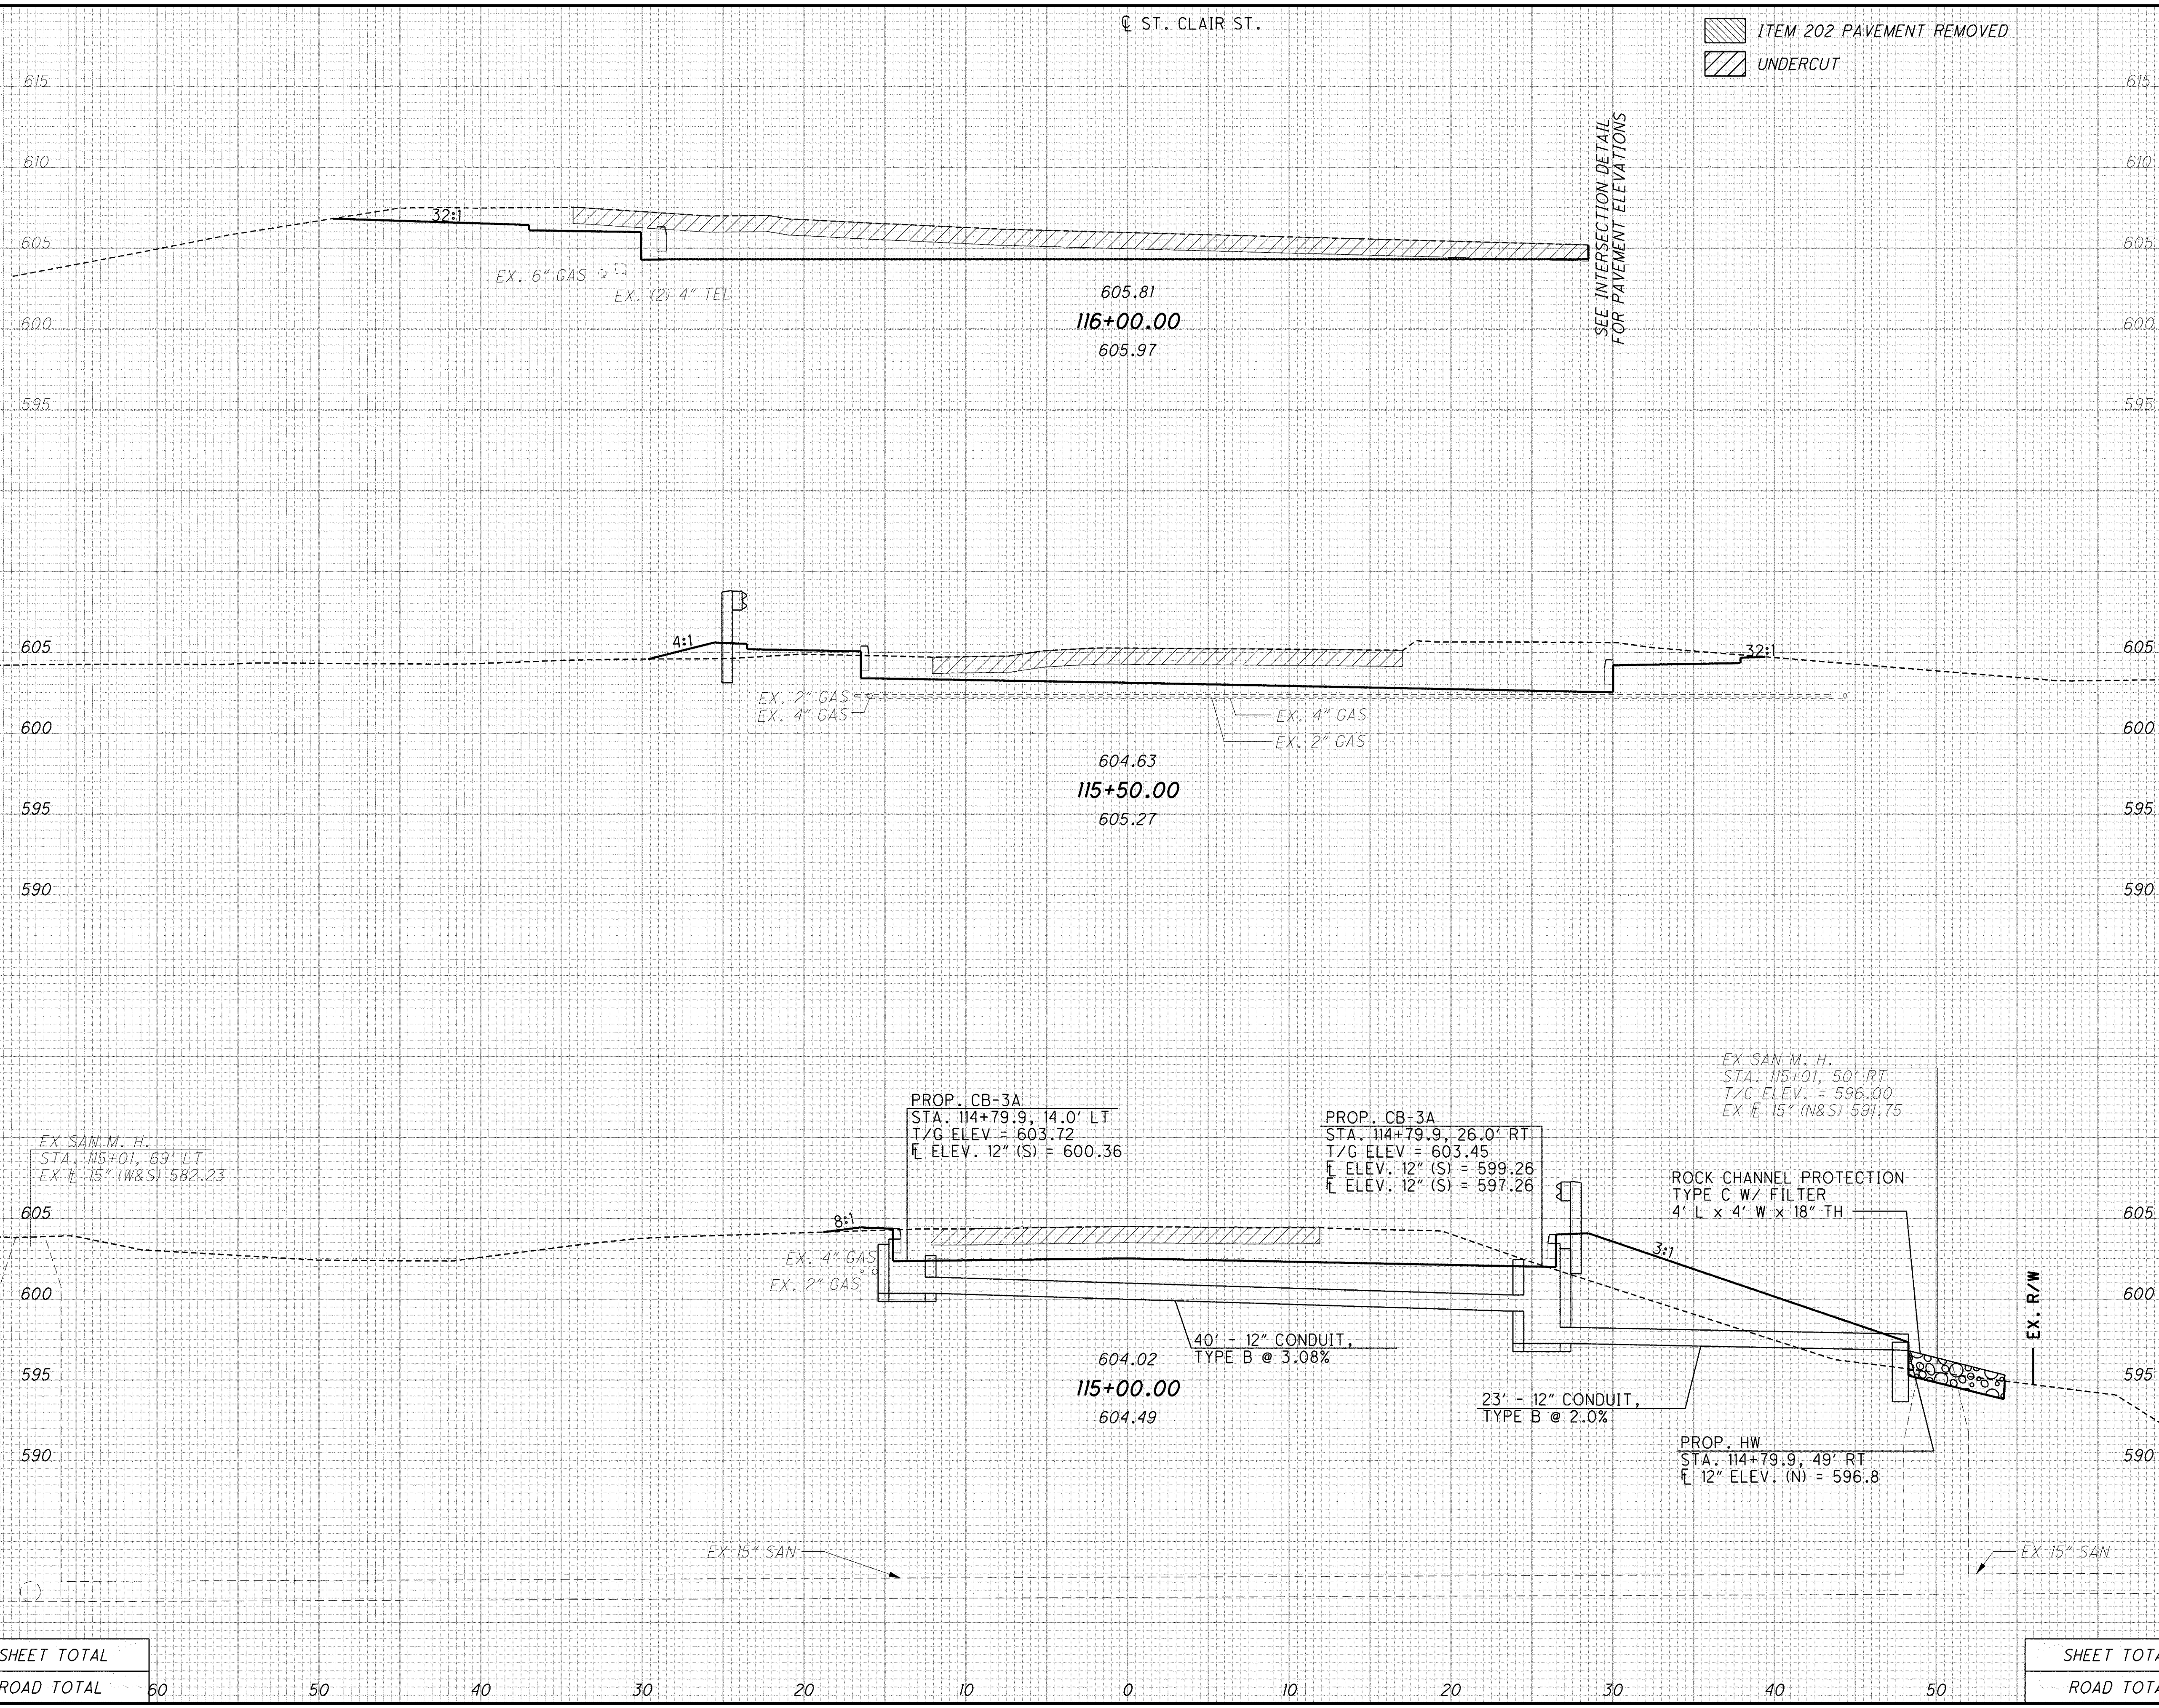

ITEM 202 PAVEMENT REMOVED  
 UNDERCUT

END AREA	VOLUME	CALCULATED	CHECKED	TMA
60				
82	6			
97				
56	58			
		105	93	
		364	152	
		717	357	

**CROSS SECTIONS - ST. CLAIR ST.**  
**STA. 115+00.00 TO 116+00.00**  
**LAK-2-3.32**  
 716  
 1679