


g:\project\lak\13486\roadway\sheets\13486XS004h.dgn 7/11/2008 8:11:29 AM dshaner

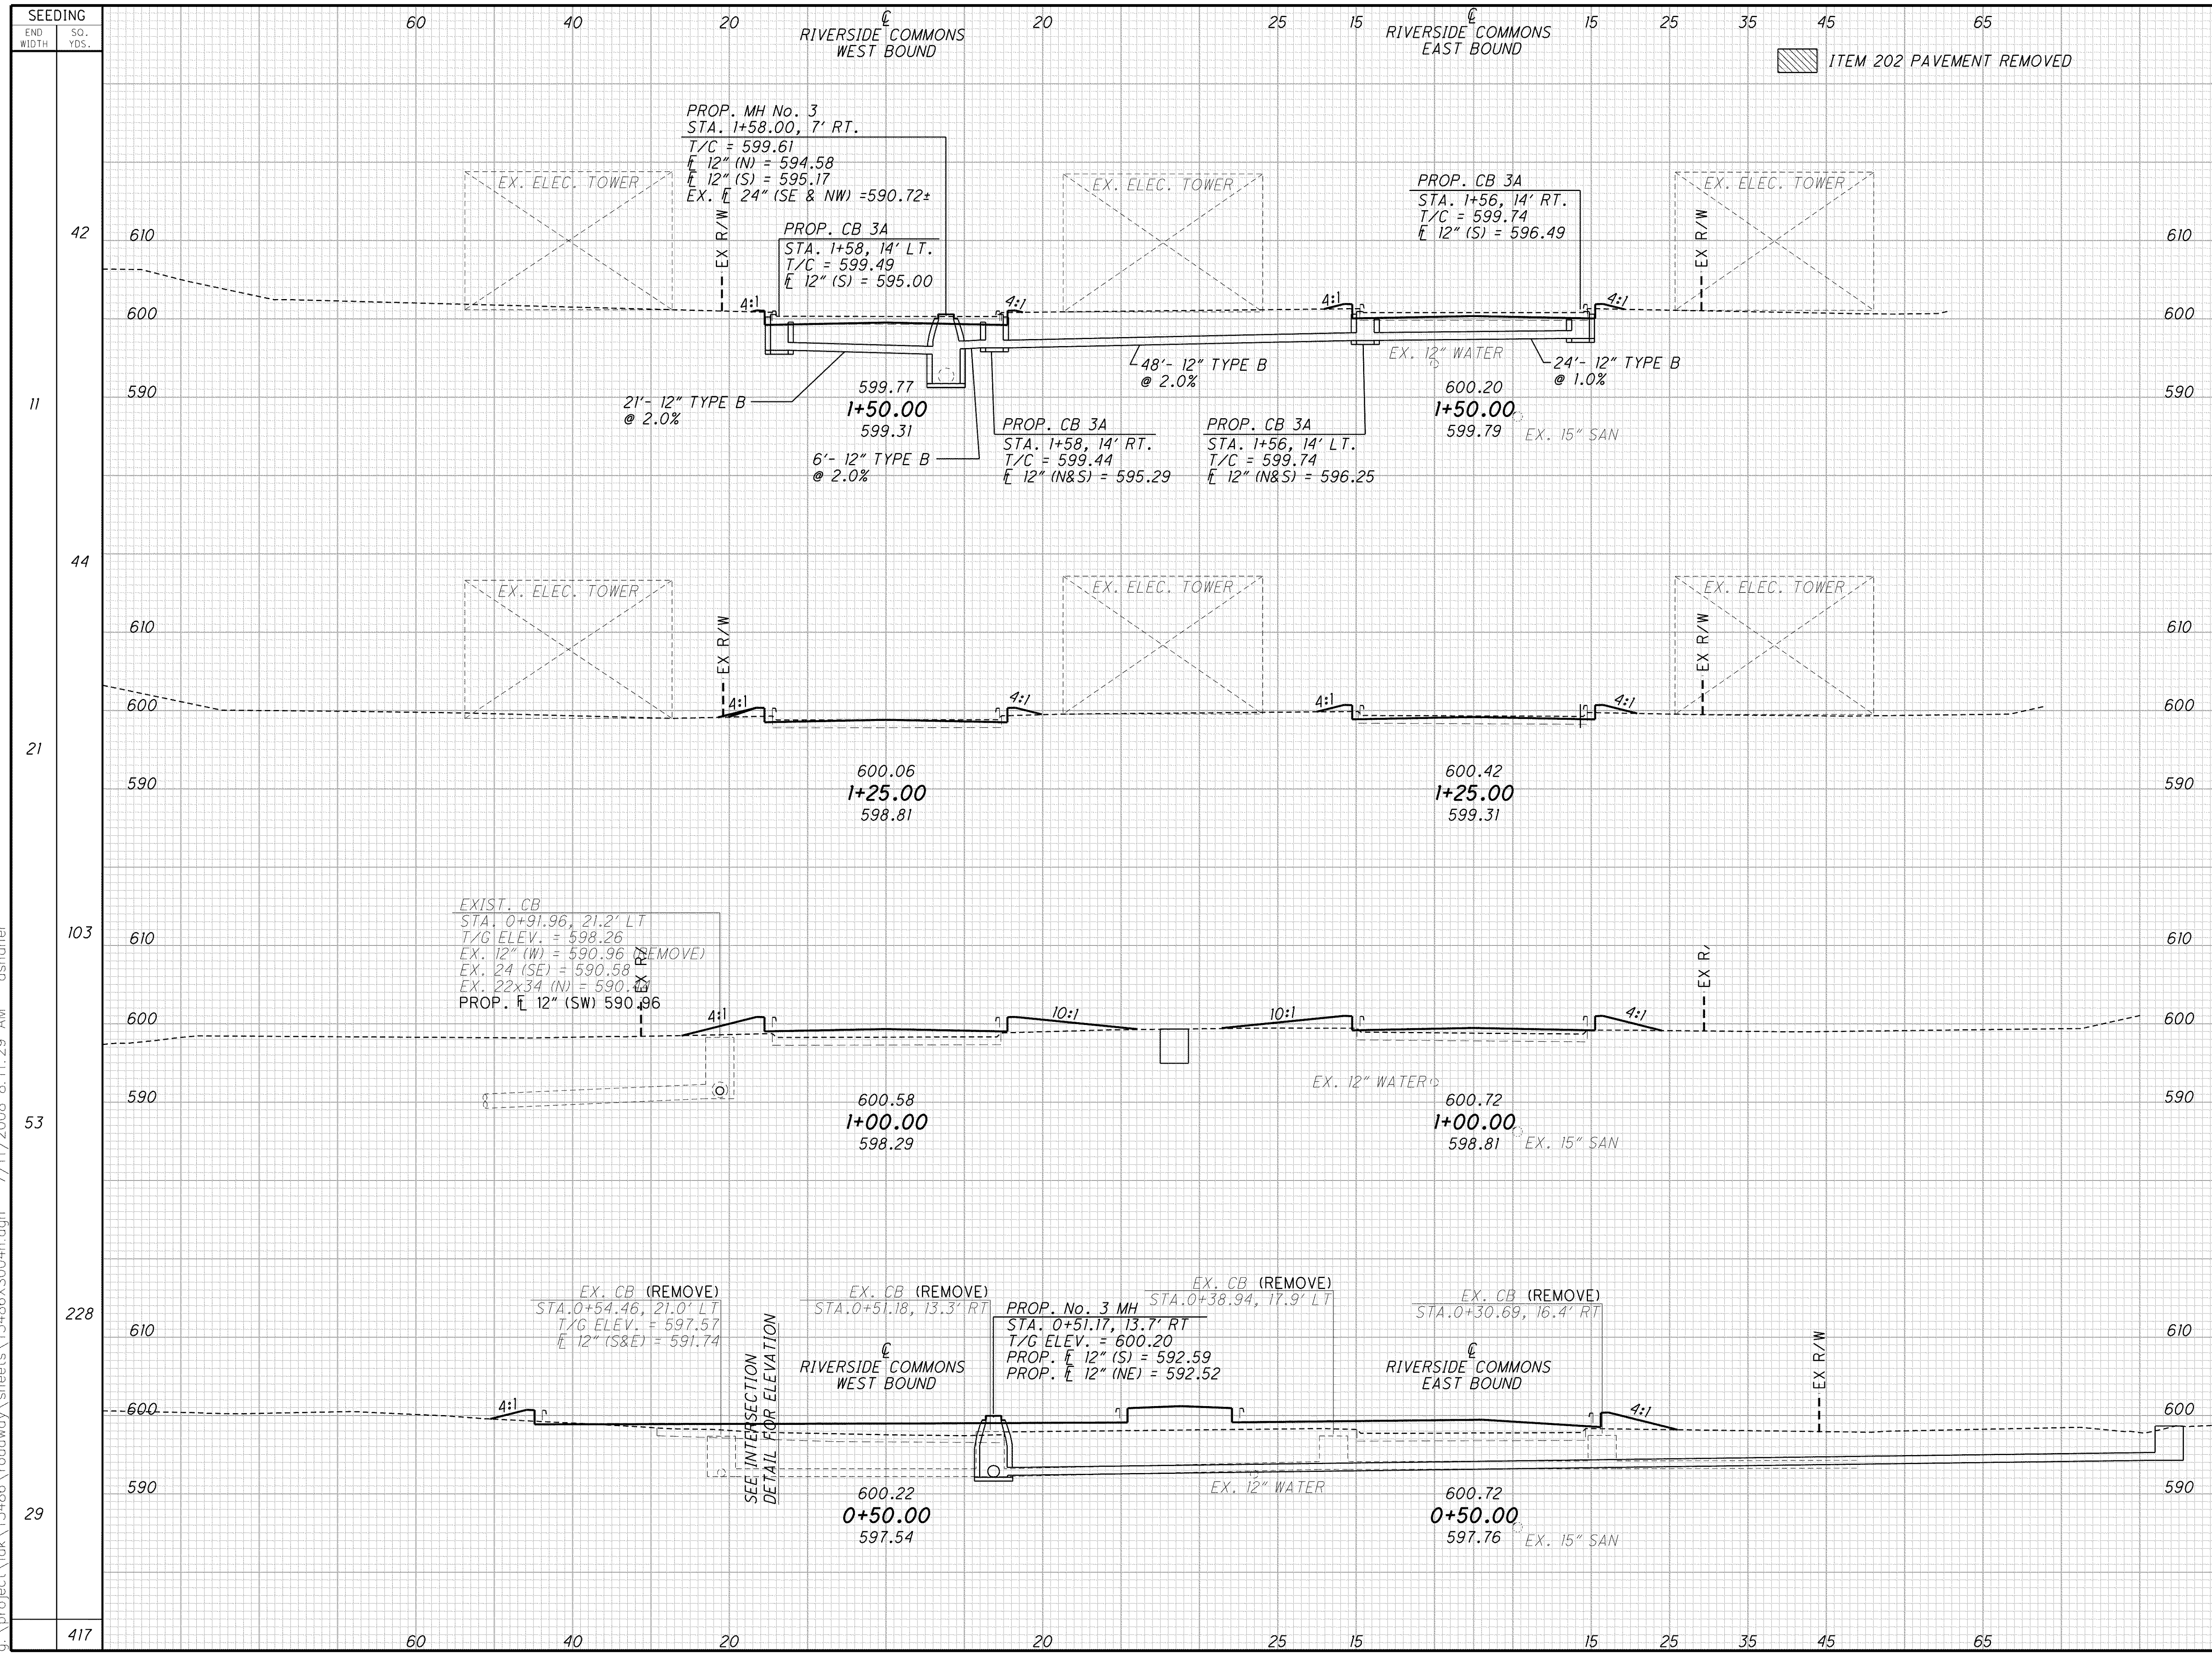

SEEDING	END AREA		VOLUME		CALCULATED	AGH	CHECKED	PSB
	CUT	FILL	CUT	FILL				
42								
11	5	18						
44			4	35				
21	3	58						
103			1	98				
53		153						
228			1	378				
29	2	255						
417	6	511						

CROSS SECTIONS RIVERSIDE COMMONS DR.
STA. 0+50.00 TO 1+98.42

LAK-2-3.32

719
1679