


g:\project\lak\13486\roadway\sheets\13486XS004h.dgn 7/11/2008 8:11:33 AM dshoner

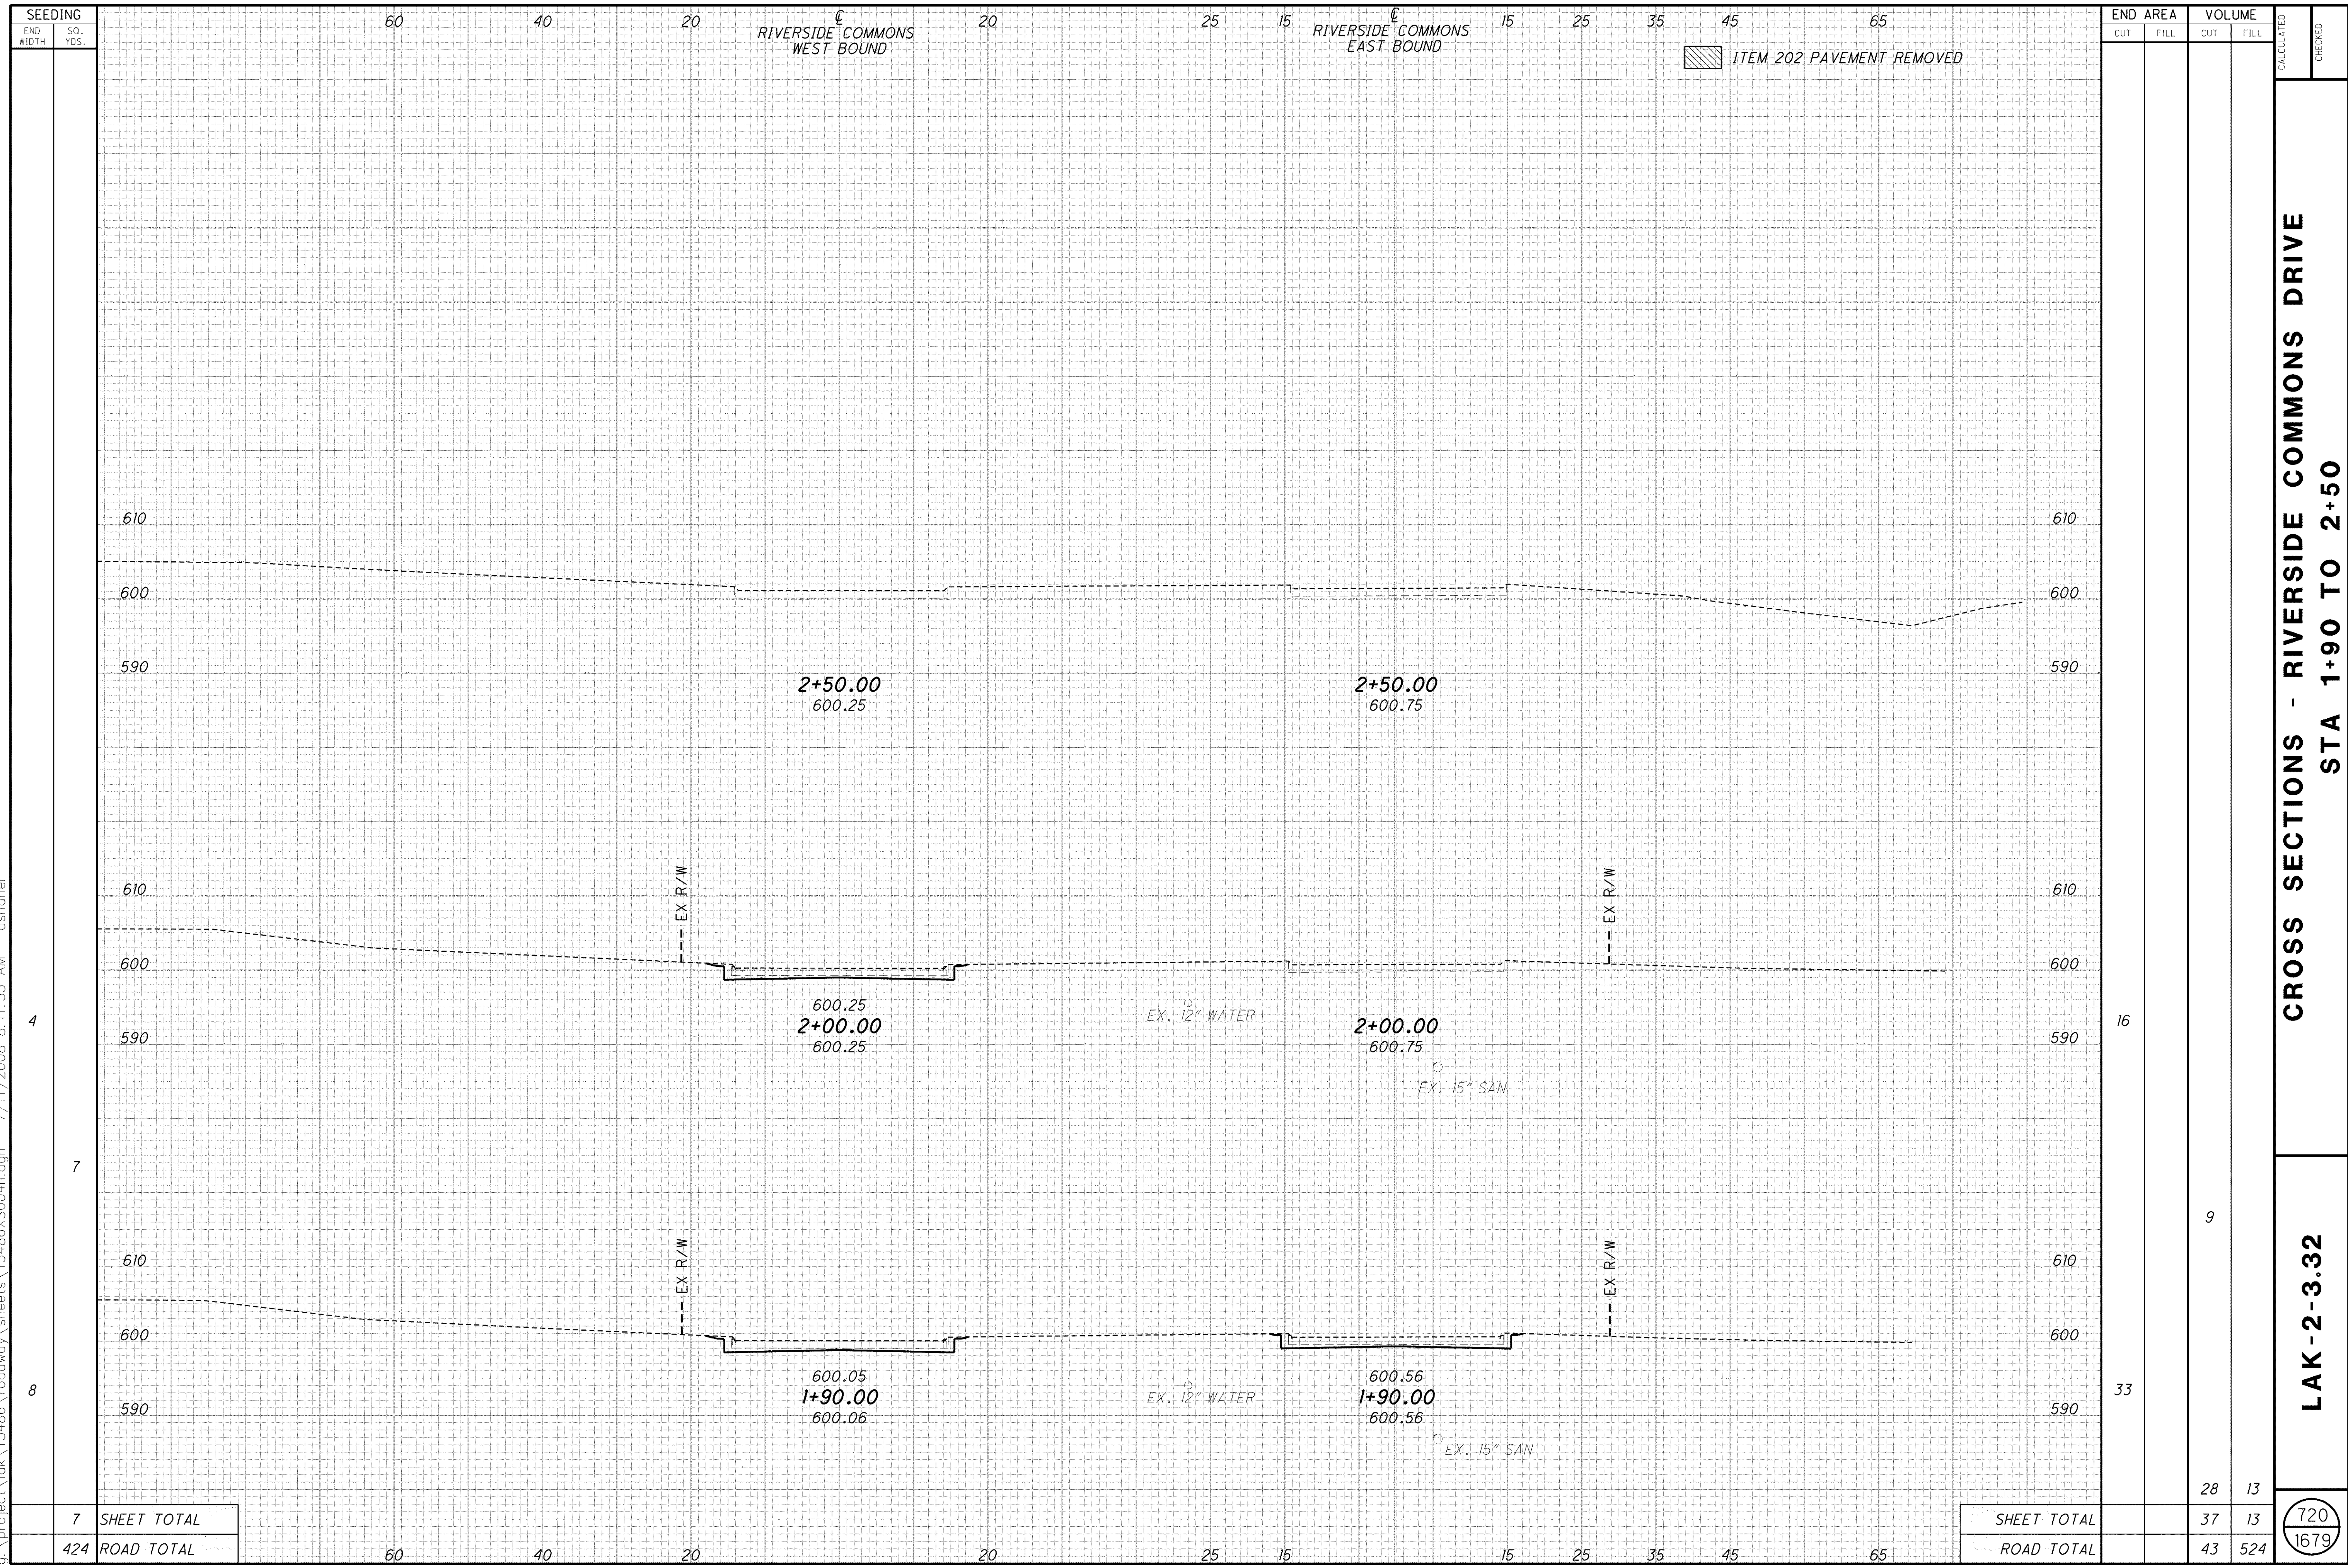

SEEDING	
END WIDTH	SQ. YDS.

END AREA		VOLUME		CALCULATED	CHECKED
CUT	FILL	CUT	FILL		

7	SHEET TOTAL
424	ROAD TOTAL

	SHEET TOTAL	28	13
	ROAD TOTAL	43	524

CROSS SECTIONS - RIVERSIDE COMMONS DRIVE  
STA 1+90 TO 2+50

LAK-2-3.32

720  
1679