


\\Akrn01\Data\Civil\2004108\00\13486\roadway\sheets\13486XS004e.dgn 6/16/2008 11:12:15 AM mmoellendick

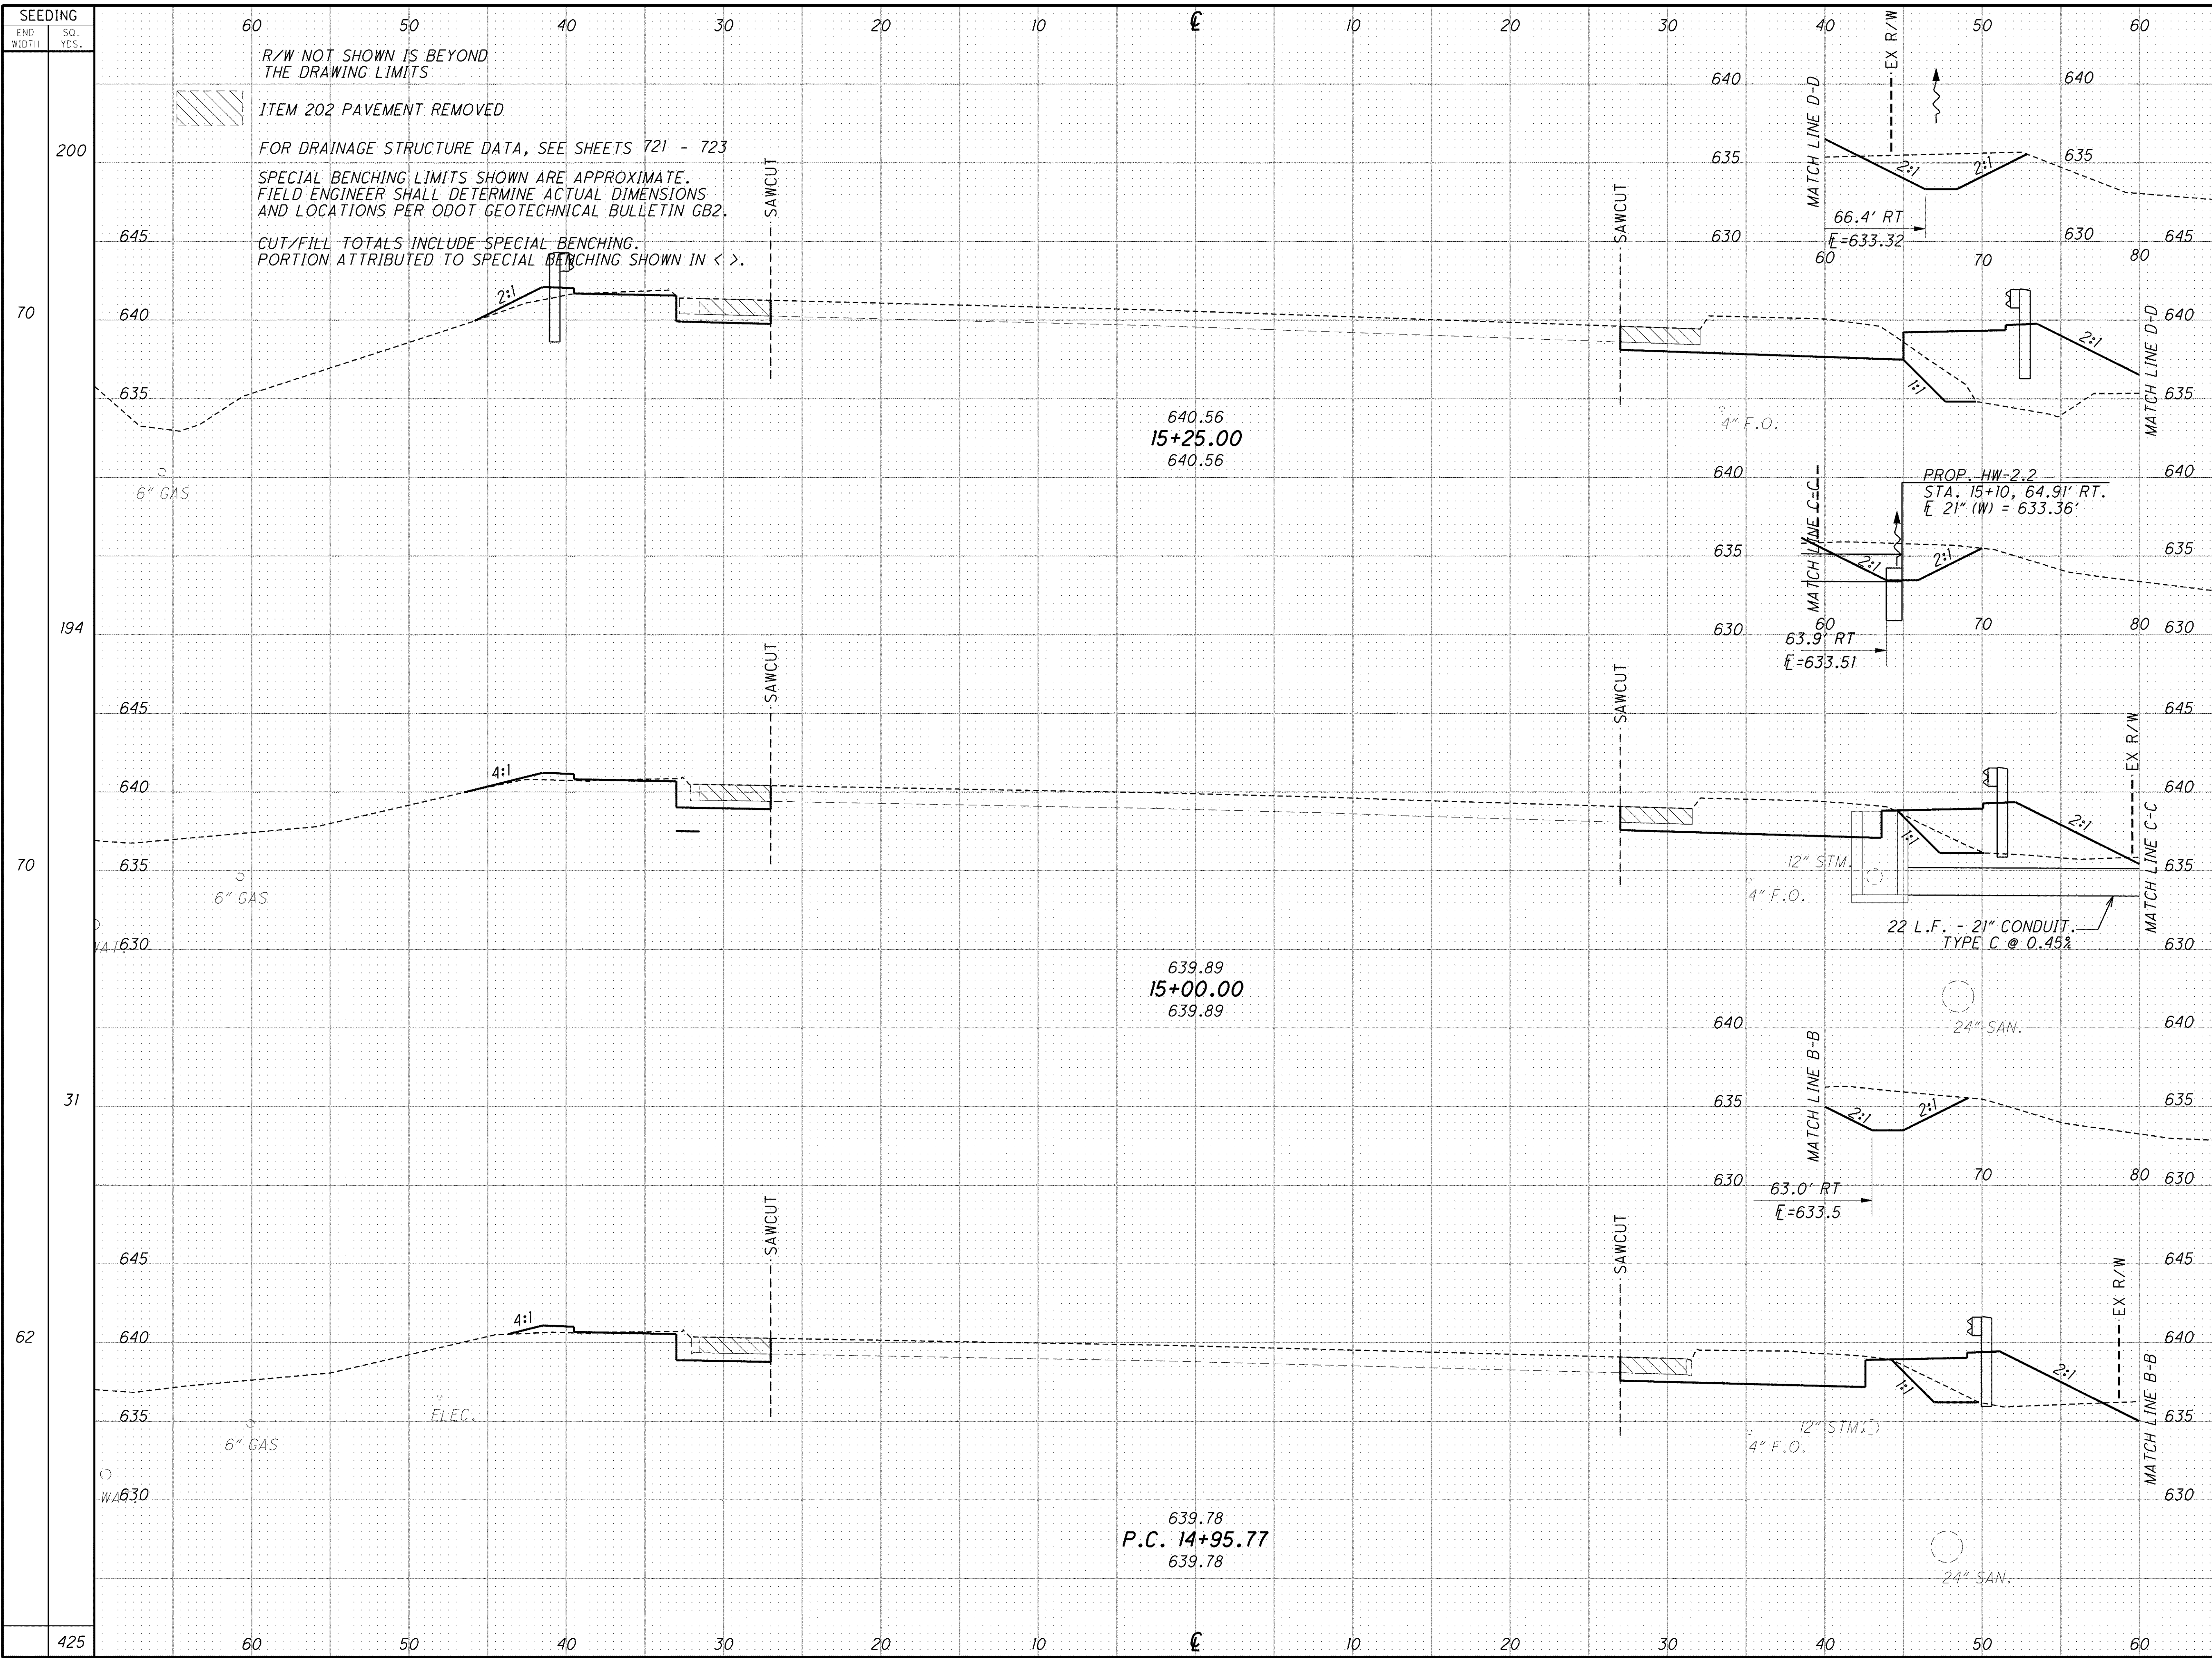

END STA.	AREA		VOLUME		CALCULATED	BSH	CHECKED	MBM
	CUT	FILL	CUT	FILL				
14+95.77	51	32	49	43				
15+00.00	51	32	49	43				
15+25.00	56	62	55	67				
15+25.00	97	100	155	169				

CROSS SECTIONS - REYNOLDS RD. (S.R. 306)
P.C. STA. 14+95.77 TO STA. 15+25.00

LAK-2-3.32

732
1679