


\\Akrn01\Data\Civil\2004108\00\13486\roadway\sheets\13486X5004e.dgn 6/16/2008 11:14:05 AM rmoellendick

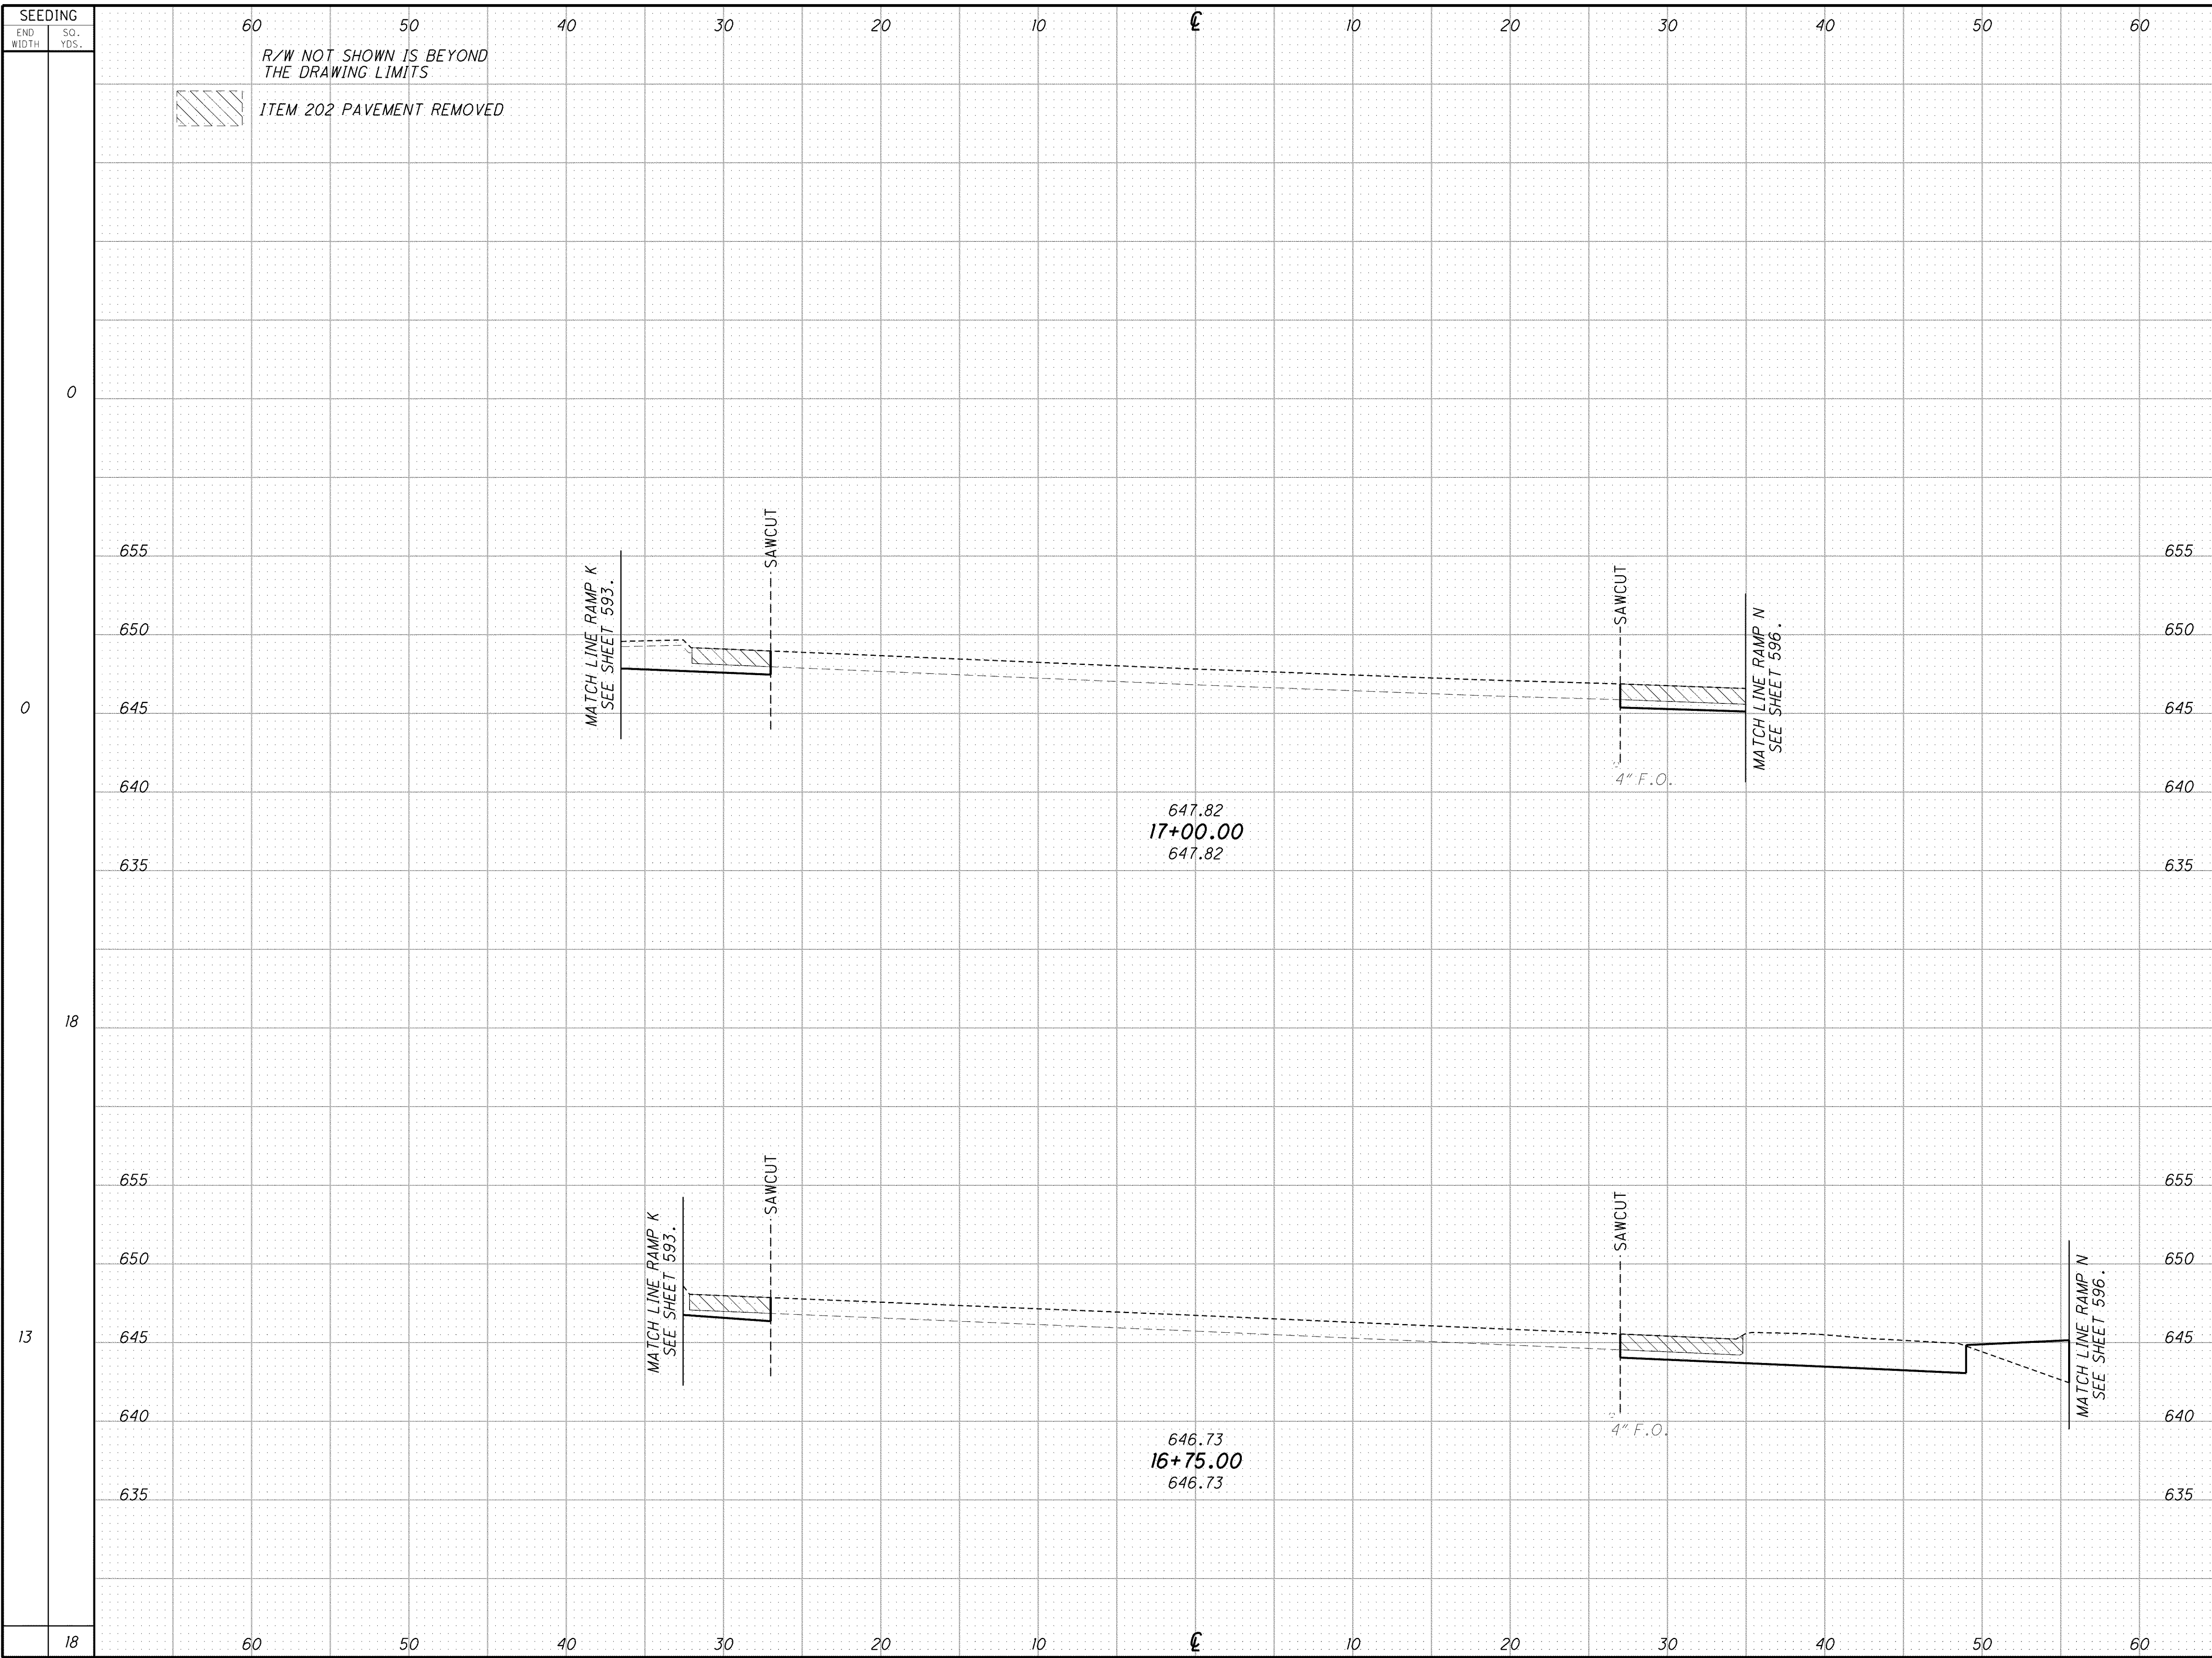

R/W NOT SHOWN IS BEYOND THE DRAWING LIMITS
ITEM 202 PAVEMENT REMOVED

| SEEDING | | END AREA | | VOLUME | | CALCULATED | BSH | CHECKED | MBM |
|-----------|----------|----------|------|--------|------|------------|-----|---------|-----|
| END WIDTH | SQ. YDS. | CUT | FILL | CUT | FILL | | | | |
| 0 | | | | 15 | 0 | | | | |
| 0 | | 13 | 0 | | | | | | |
| 18 | | 22 | 4 | | | | | | |
| 13 | | 34 | 9 | | | | | | |
| 18 | | 37 | 4 | | | | | | |

CROSS SECTIONS - REYNOLDS RD. (S.R. 306)
STA. 16+75.00 TO STA. 17+00.00

LAK-2-3.32

735
1679