


\\Akrn01\Data\Civil\2004108\00\13486\roadway\sheets\13486X5004e.dgn 6/16/2008 11:15:08 AM mmoellendick

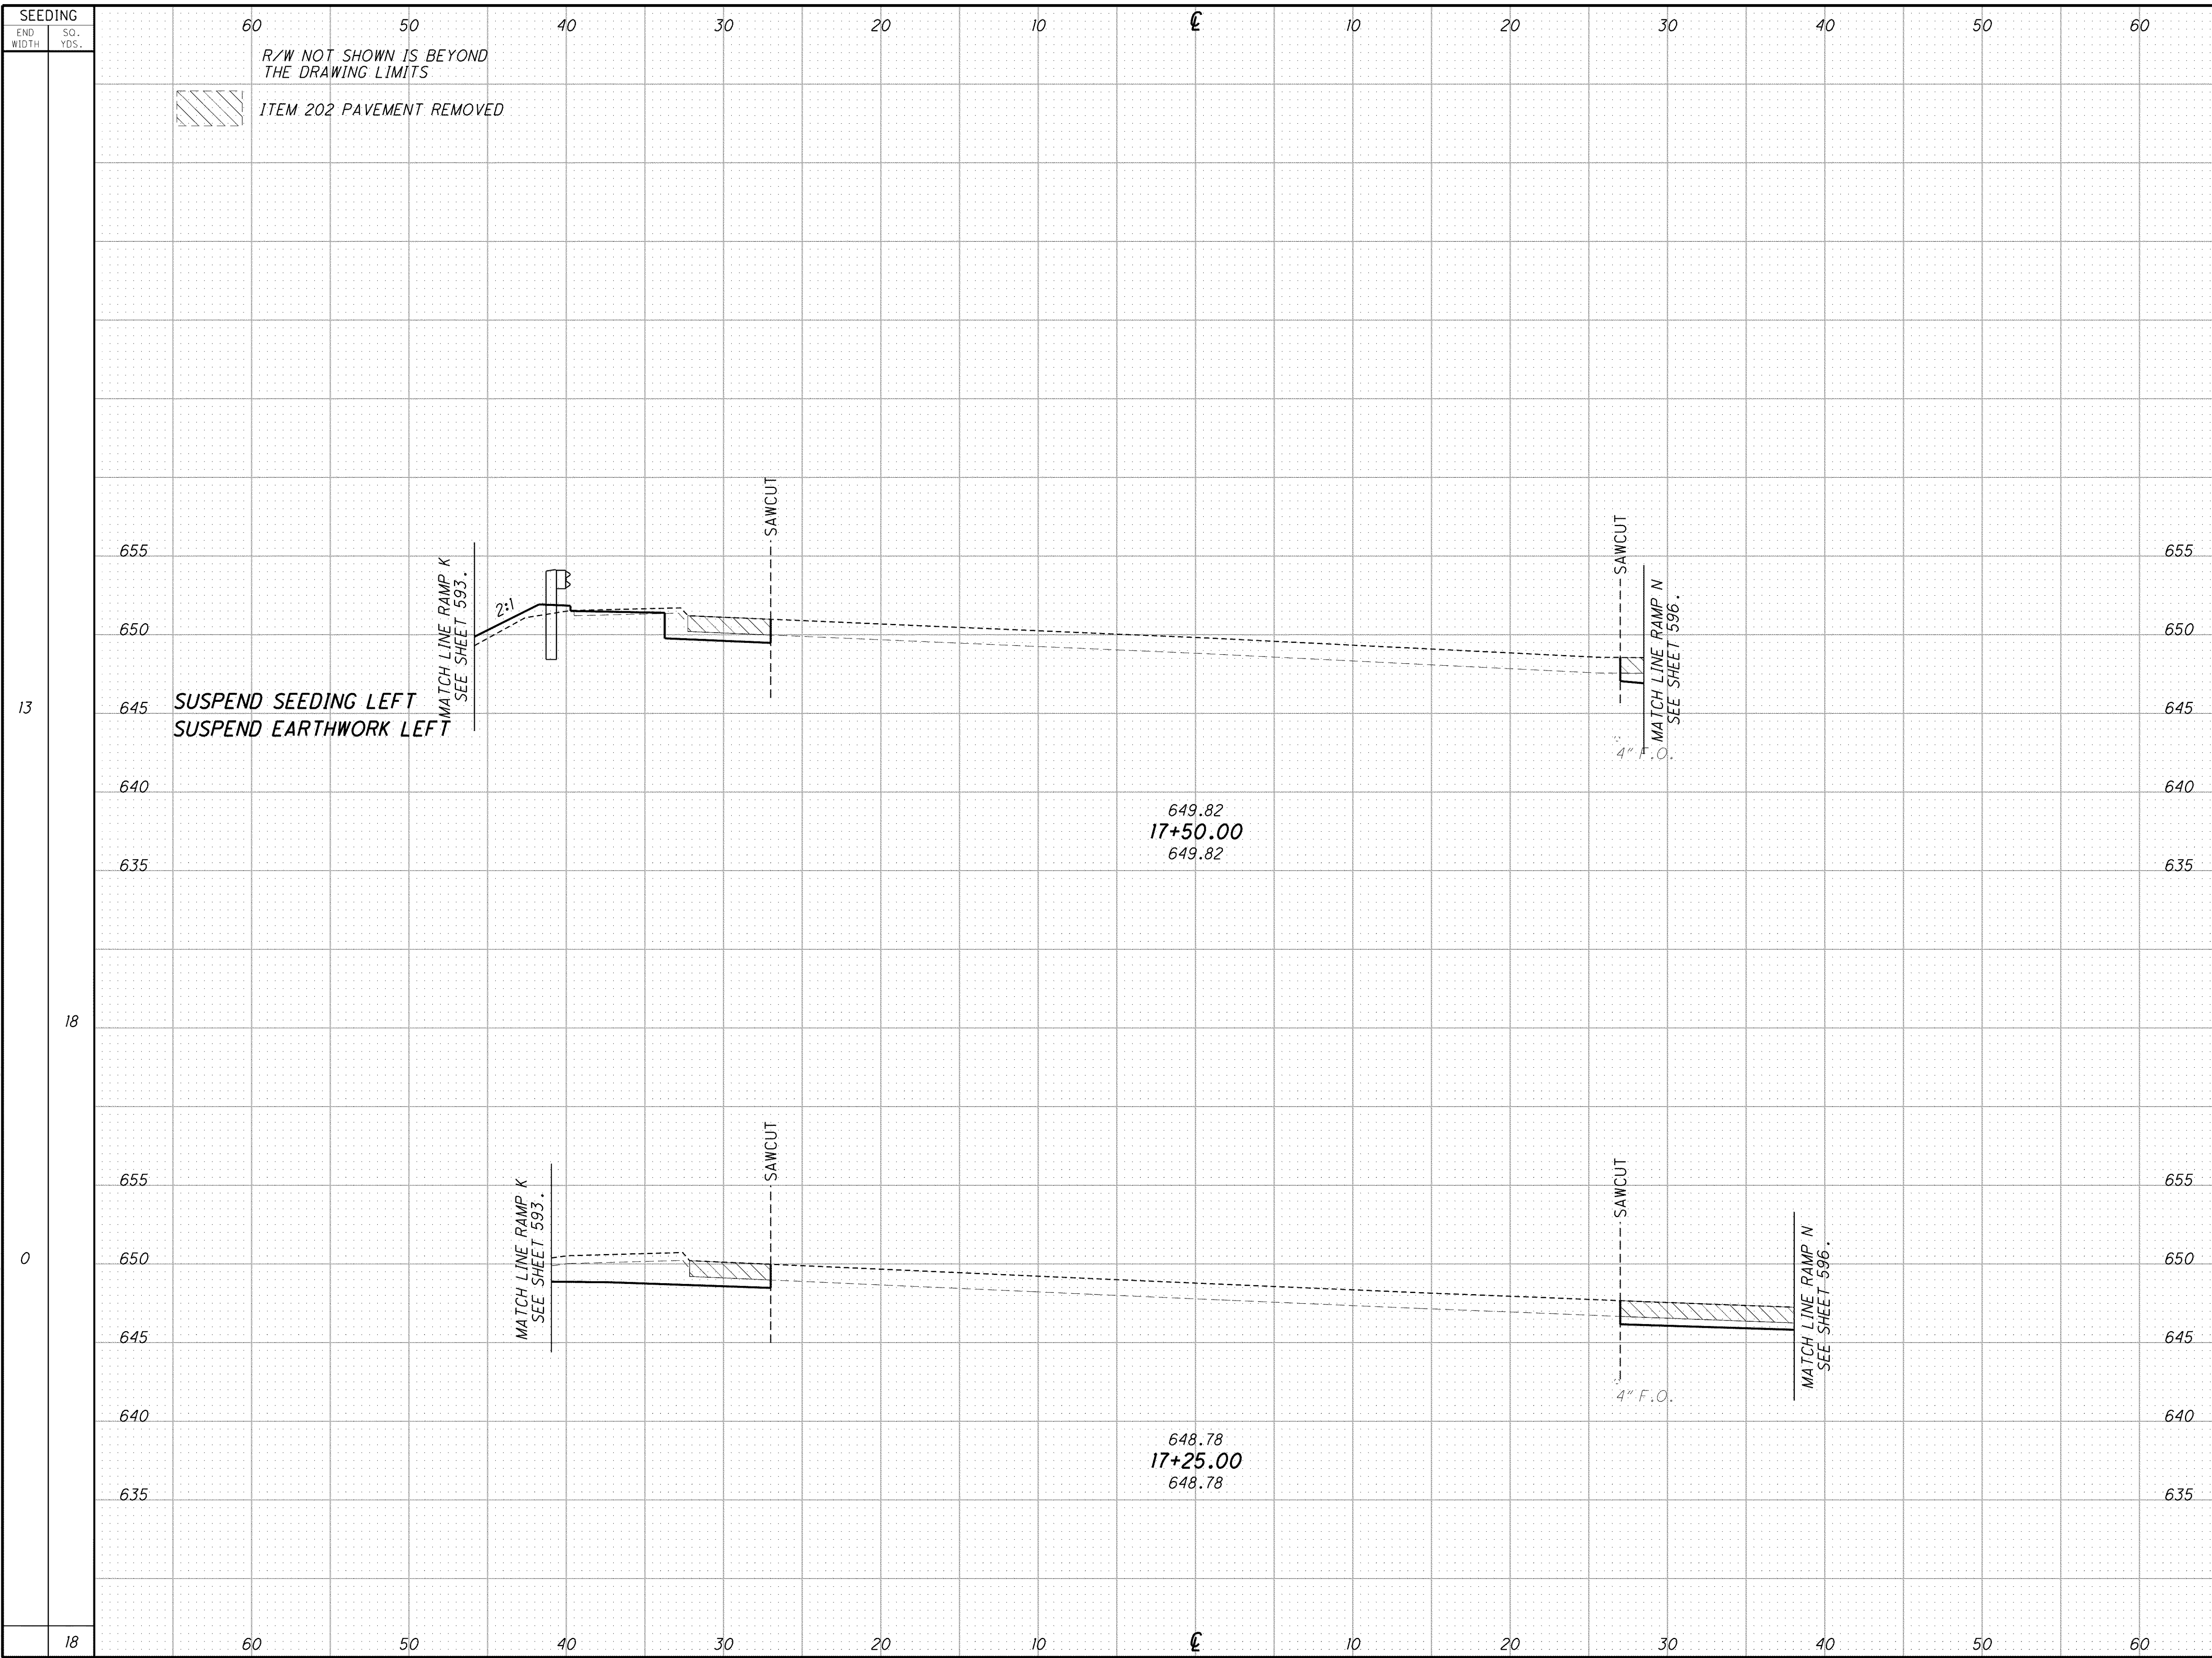

R/W NOT SHOWN IS BEYOND THE DRAWING LIMITS
ITEM 202 PAVEMENT REMOVED

SUSPEND SEEDING LEFT
SUSPEND EARTHWORK LEFT

649.82
17+50.00
649.82

648.78
17+25.00
648.78

SEEDING		END AREA		VOLUME		CALCULATED	BSH	CHECKED	MBM
END WIDTH	SQ. YDS.	CUT	FILL	CUT	FILL				
13		6	4	4	2				
18		19	0	12	2				
18				16	4				

CROSS SECTIONS - REYNOLDS RD. (S.R. 306)
STA. 17+25.00 TO STA. 17+50.00

LAK-2-3.32

736
1679