


\\Akrn01\Data\Civil\2004108\00\13486\roadway\sheets\13486X5004e.dgn 6/16/2008 11:15:41 AM mmoellendick

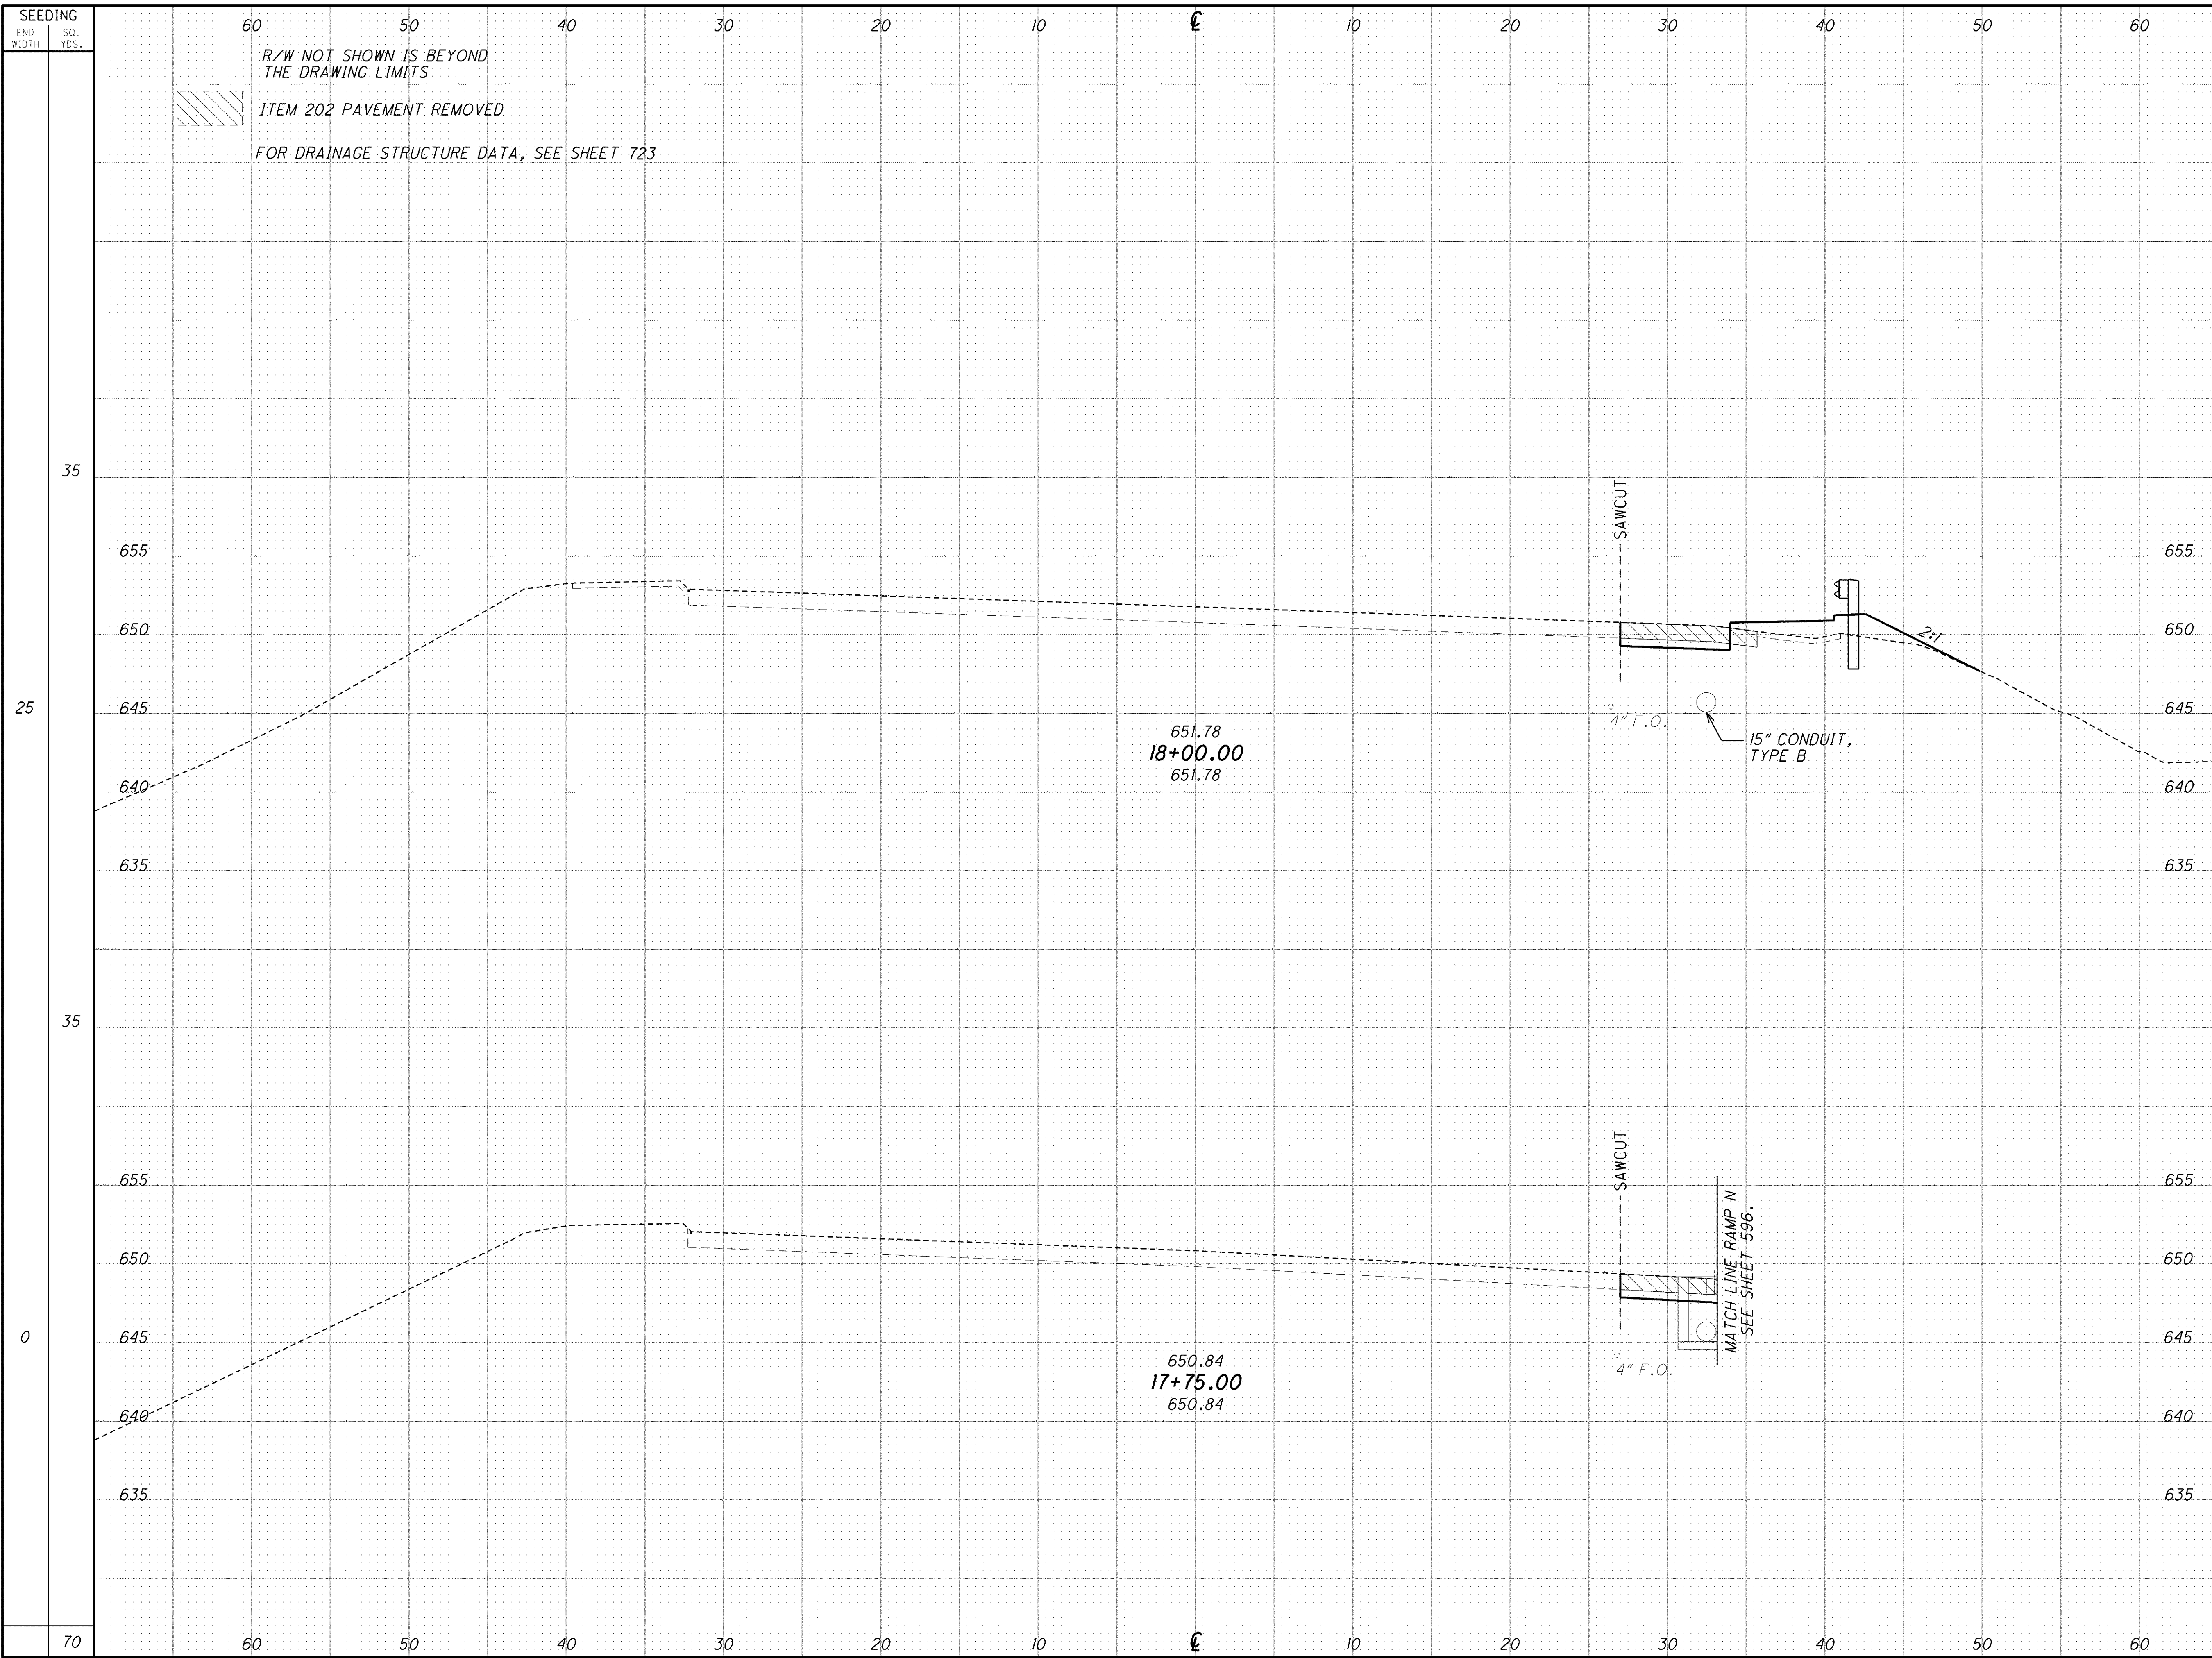

END AREA		VOLUME		CALCULATED BSH	CHECKED MBM
CUT	FILL	CUT	FILL		
3	11	4	11		
3	5	3	5		
3	0	3	0		
		7	16		

CROSS SECTIONS - REYNOLDS RD. (S.R. 306)
STA. 17+75.00 TO STA. 18+00.00

LAK - 2 - 3.32

737
1679